


0002/0031

0055_517


DO NOT SCALE

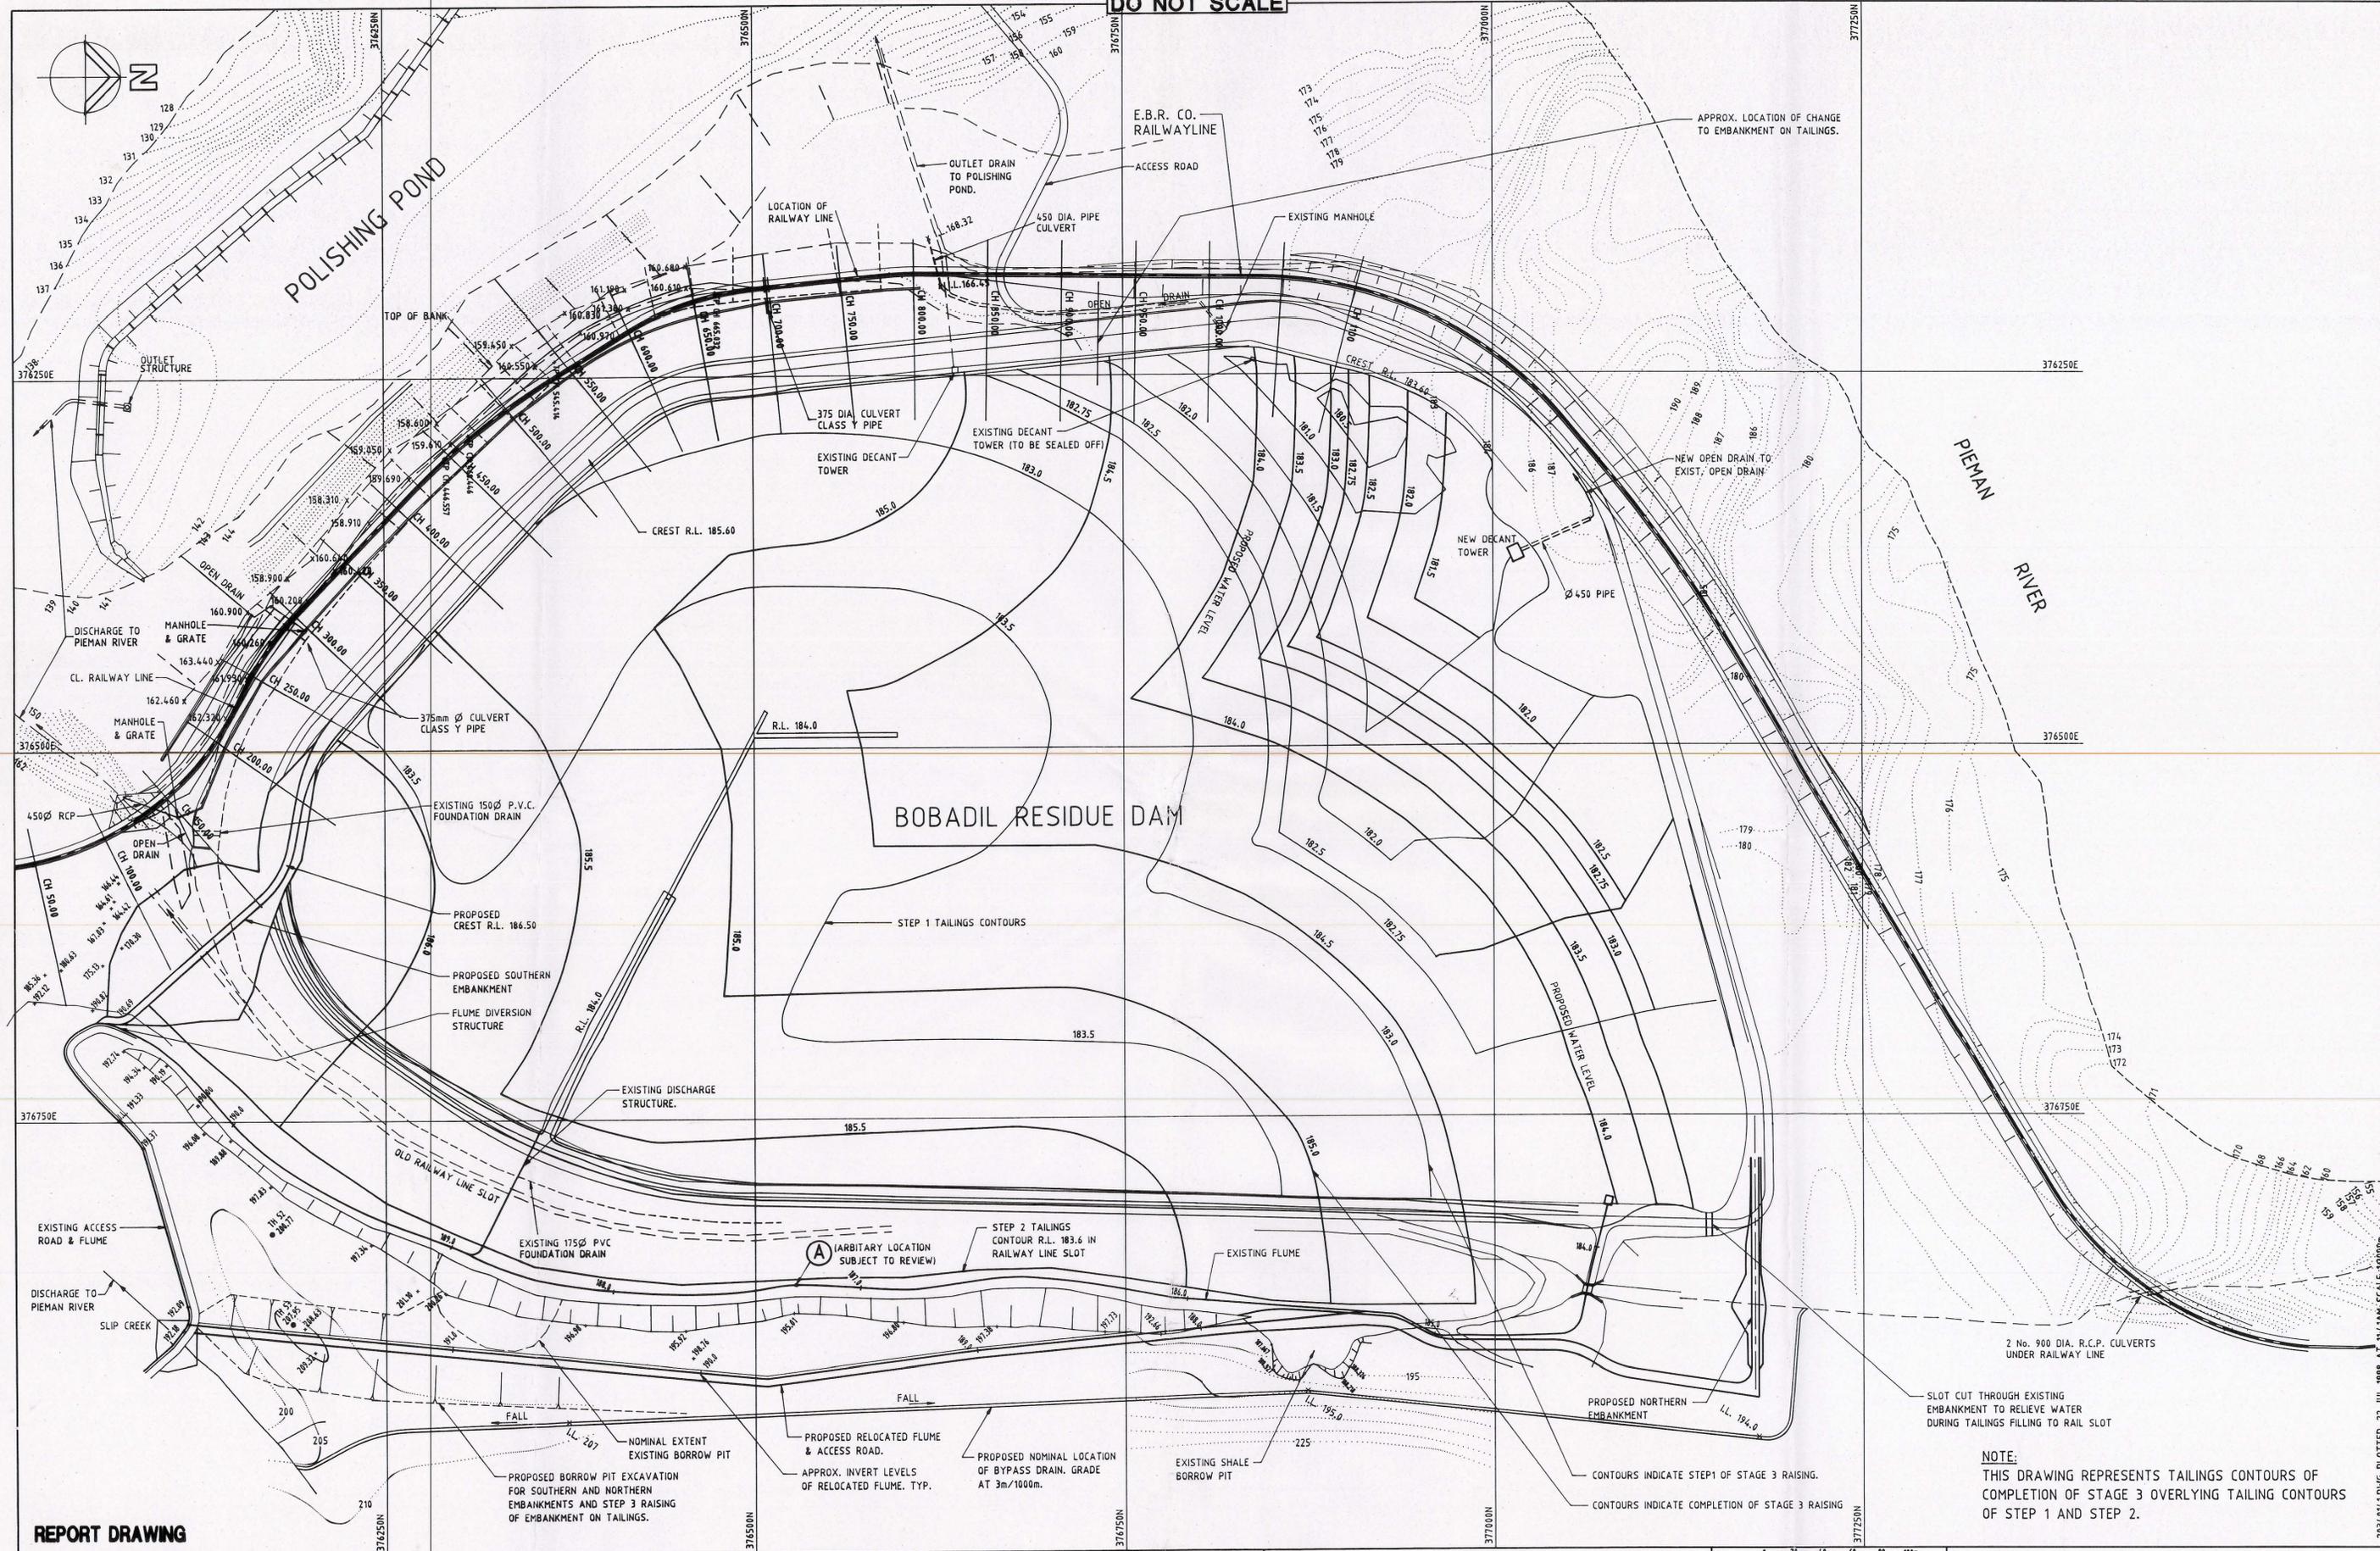

REPORT DRAWING

NOTE:
THIS DRAWING REPRESENTS TAILINGS CONTOURS OF COMPLETION OF STAGE 3 OVERLYING TAILING CONTOURS OF STEP 1 AND STEP 2.

No.	Revision	—	Revise on CAD do not amend by hand	Engineer	Approved	Date	M/Firm
A	REPORT ISSUE			MAC			

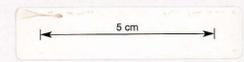

Copyright
This document is & shall remain the property of Gutteridge Haskins & Davey Pty. Ltd. The document may only be used for the purpose for which it was commissioned & in accordance with the terms of engagement for the commission. Unauthorised use of this document in any way is prohibited.

Drawing File No.
32120340100/20340139.DWG

GHD Gutteridge Haskins & Davey Pty Ltd
INCORPORATING THE PRACTICE OF SMITH, SALE AND BURBURY CONSULTING ENGINEERS • ENVIRONMENTAL SCIENTISTS & PLANNERS • PROJECT MANAGERS
ACN 008 488 375

83A Wilson Street, Burnie, Tasmania 7320
Telephone (03) 6431 4884 Facsimile (03) 6431 4042

Scale	1:2000 for A1 Size Plot
Drawn/Traced	LPW 29-6-98
Draft	design
Check	MAC 29-6-98
Approved	Engineer
	Clerk

Client and Job	PASMINCO MINING - ROSEBERY BOBADIL RESIDUE DAM
Title	PROJECTED TAILINGS CONTOURS COMPLETION OF STAGE 3 RAISING
Size	A1
Drg. No.	2034 - 01 - R41
Rev	A

20340139.DWG PLOTTED: 22 JUL 1998 AT 11:41AM SCALE: 1:2000