



SCALE 1:110
 FLOATING BOOM
 ANCHOR BLOCKS
 SEE DWG. 16229
 FOR PLACEMENT.

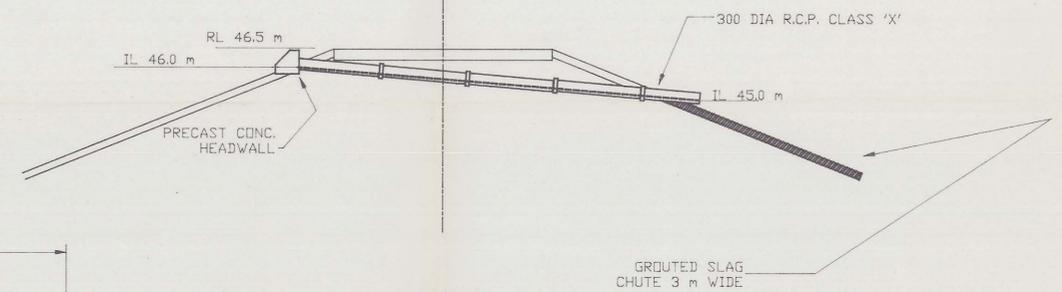

SCALE 1:100
 OVERFLOW CULVERTS
 FOR PLACEMENT SEE DWG. 16229

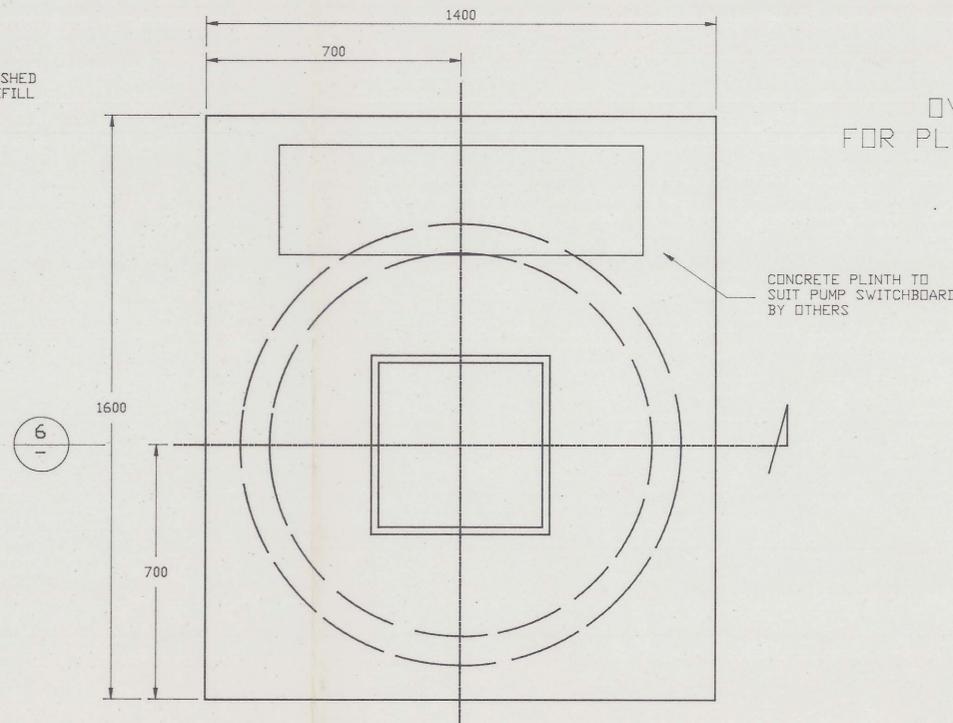


SCALE 1:110
 DEWATERING PUMP STATION-PLAN
 SEE DWG. 16229 FOR PLACEMENT

Thompson & Brett Pty. Ltd.

Consulting Engineers

7 Bayfield Street, Rosny Park, 7018
 Phone (002) 446633 Fax. (002) 446221

No. OFF	ITEM	DESCRIPTION	MAT'L	REMARKS	CAT No.
	LOCATION/JOB	ENVIRONMENT DAMS MANGANESE FUME DISPOSAL TAILINGS DAM No.2 DETAILS SHEET NO. 2			
	REF DRG	DRN	CHKD	SCALE	
	DE	PJB	D.M.B.	AS SHOWN	
	DATE	7-90	CDE		

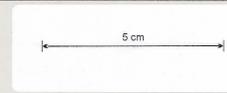

16232

T & B Drg. No.
 90-493-04

0065_006

0013/0006