


== MOUNT LYELL BLOCKS COPPER MINE N.L. ==


== No 2 RISE and STOPE 1200 FT. LEVEL ==

== SCALE 20 FEET = 1 INCH. ==

105-22

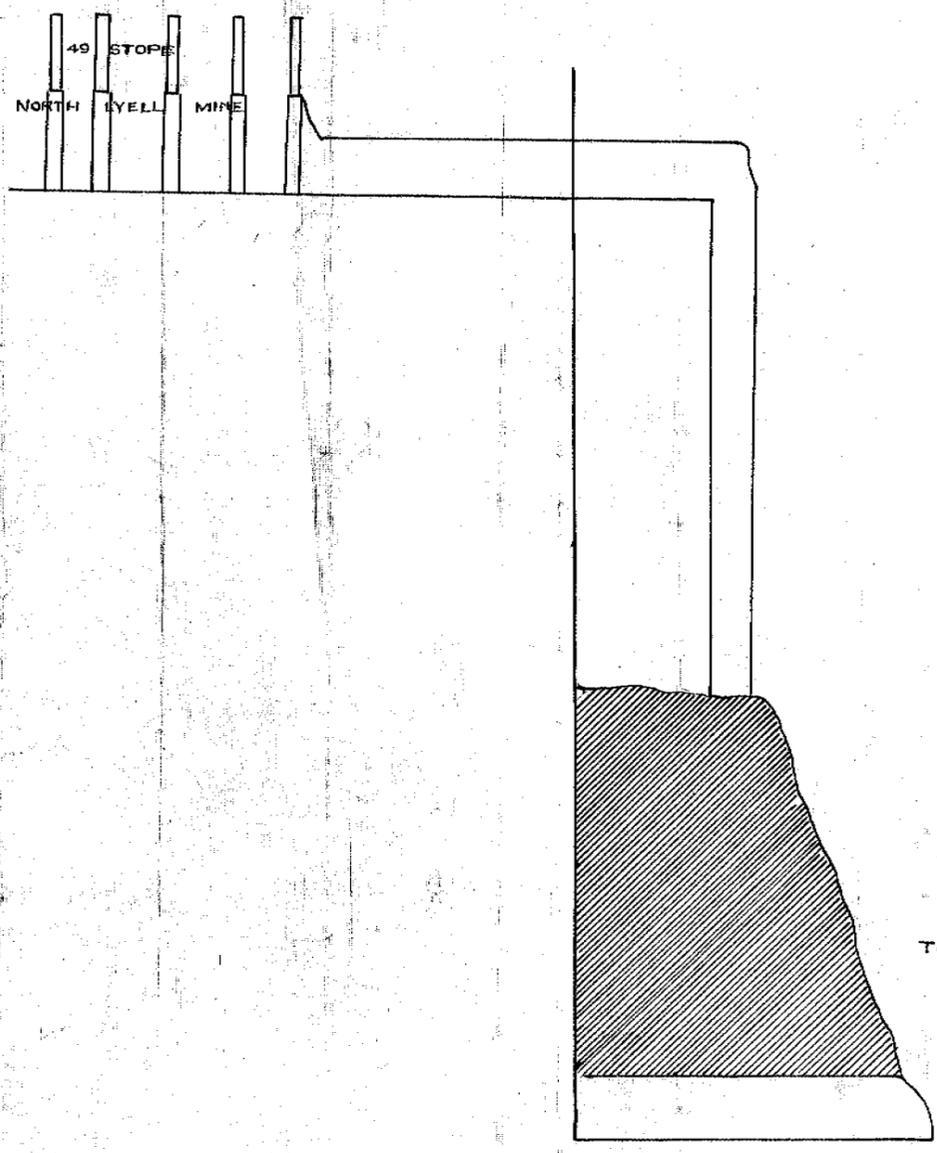


TRANVERSE SECTION

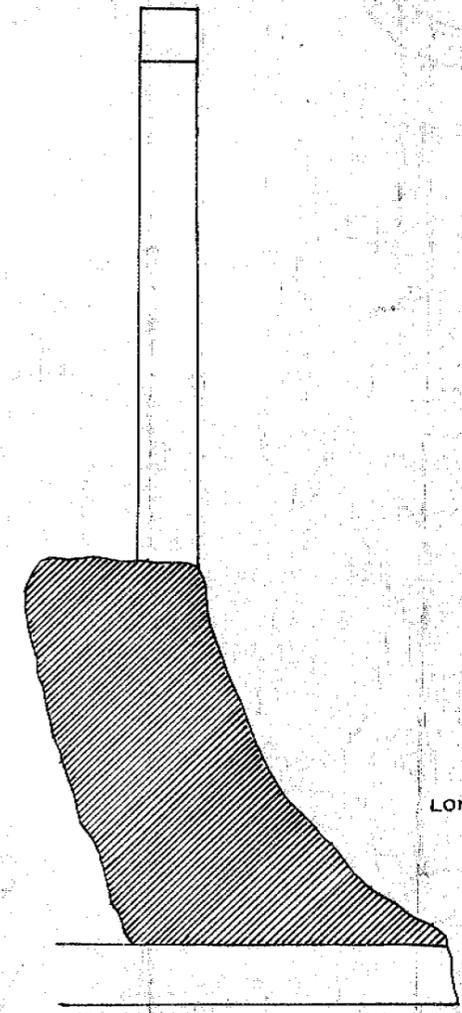

LONGITUDINAL SECTION

5 cm

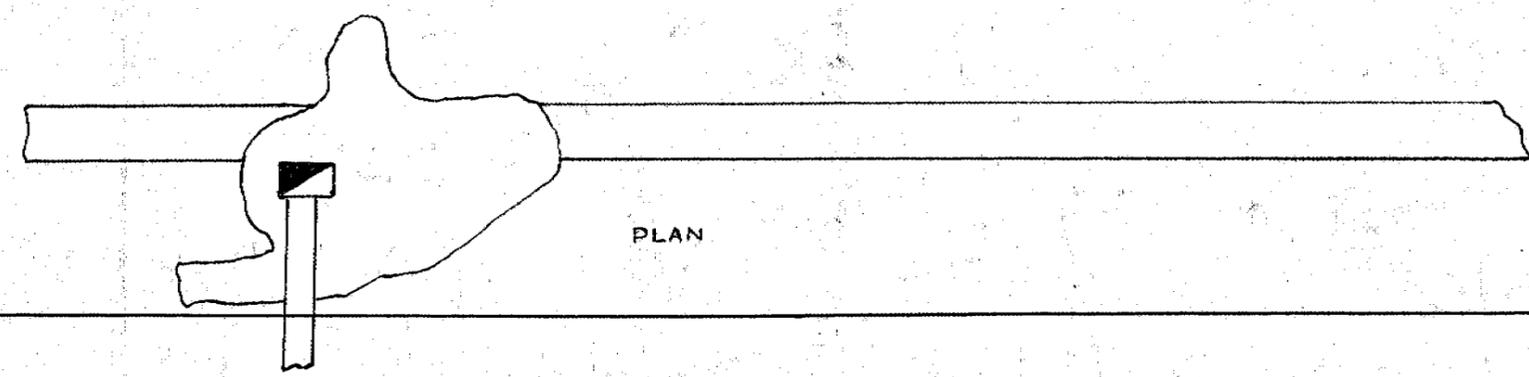

PLAN



J. W. Carroll
M.A.

105-22