



LONGITUDINAL SECTION

SCALES: HORIZ. 200' TO 1"
VERT. 20' TO 1"

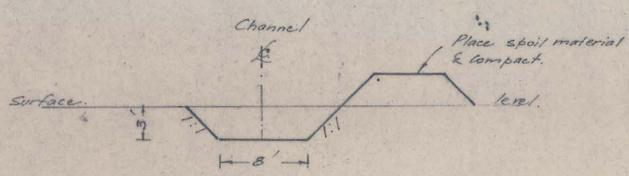

TYPICAL SECTION OF DRAIN

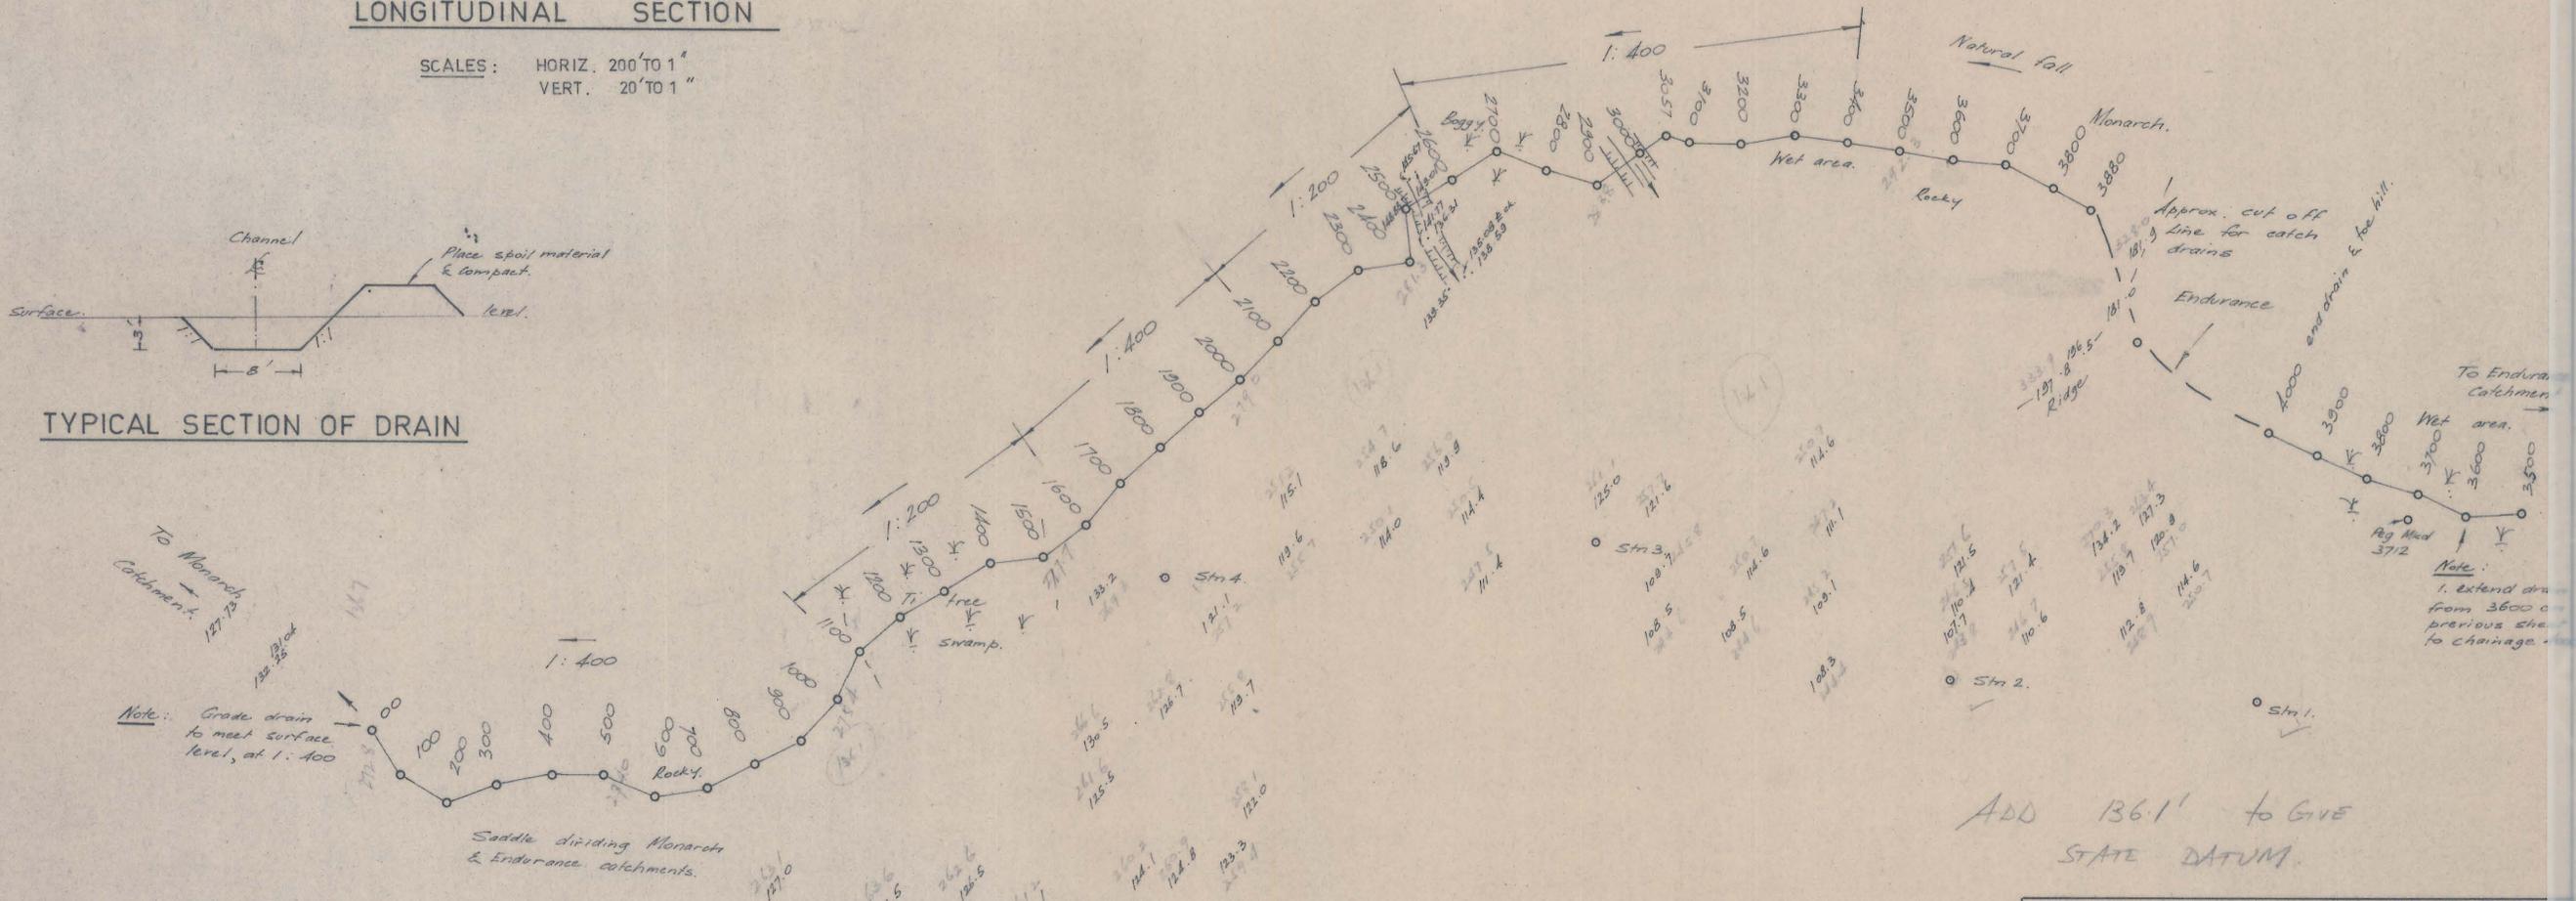

PLAN
SCALE 200' TO 1"

G. I. FISHER LAND & ENGINEERING SURVEYOR LAUNGESTON 314207			
B.M.I. MINING PTY LTD			
PROPOSED DRAINAGE CHANNEL TO MONARCH CATCHMENT			
APPROVED.	SCALE	AS SHOWN	NO.
<i>G. I. Fisher</i>	DRAWN	G.I.F.	8/11
	CHECKED	G.I.F.	

5 cm
0109-006

0109-006