




CHEMICAL STORE & MIXING AREA SLAB
SCALE 1:100

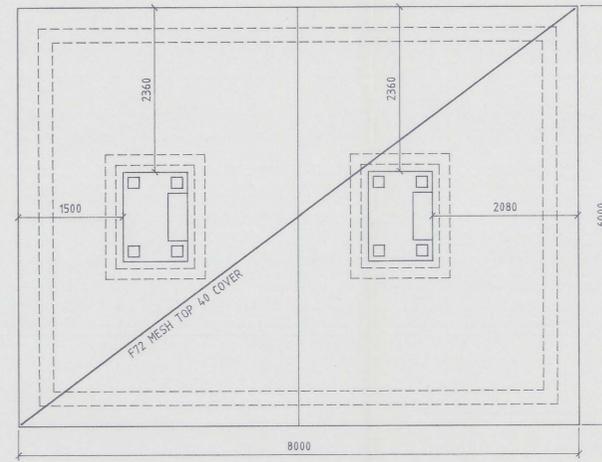

COMPRESSOR LAYOUT & SLAB DETAIL
SCALE 1:50

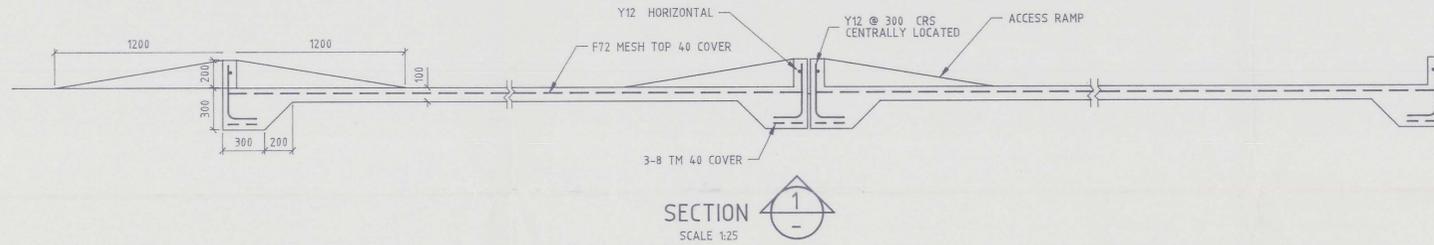


SECTION 1-1
SCALE 1:25

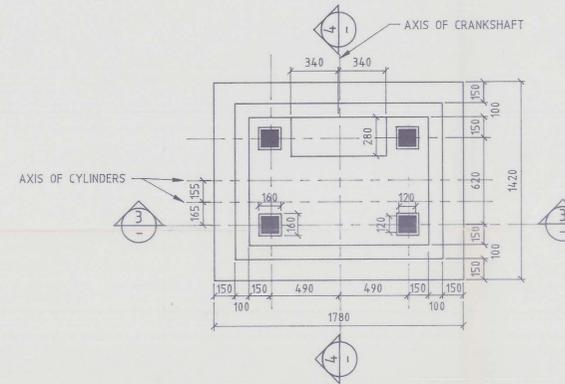


COMPRESSOR FOUNDATION
SCALE 1:25

NOTES


1. ALL CONCRETE WORK SHALL BE IN ACCORDANCE WITH AUSTRALIAN STANDARD AS 3600.
2. MASS CONCRETE FOOTINGS AND BLINDING CONCRETE SHALL BE CLASS 15.
3. SLAB ON GRADE SHALL BE CLASS 25.
4. MINIMUM COVER TO REINFORCEMENT SHALL BE 20mm.
5. FORMWORK SHALL BE CLASS 3 WITH TYPE C COLOUR CONTROL.
6. EXPOSED CONCRETE SLAB SURFACES SHALL BE STEEL FLOAT FINISHED TO A CLASS B SURFACE.
7. CURING OF CONCRETE SHALL BE BY THE APPLICATION OF A MEMBRANE SYSTEM.

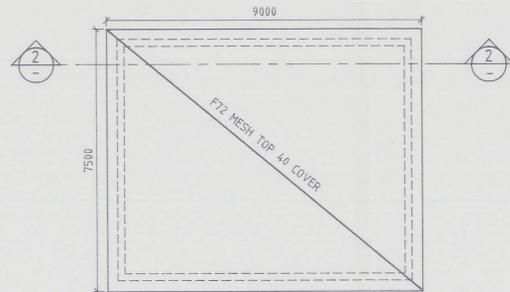


WORKSHOP & GENERAL STORE SLAB
SCALE 1:100

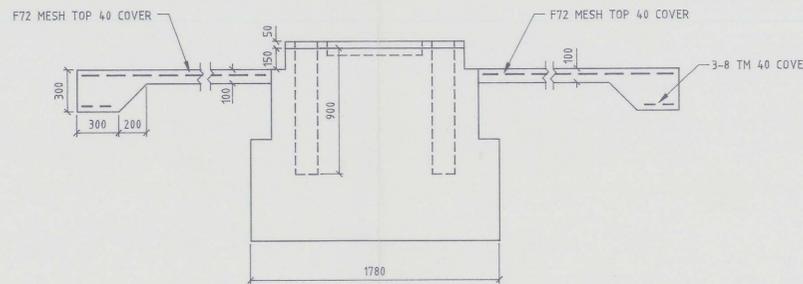


SECTION 3-3
SCALE 1:25

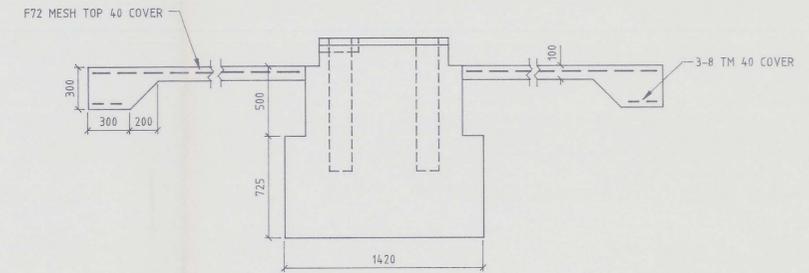

SECTION 4-4
SCALE 1:25

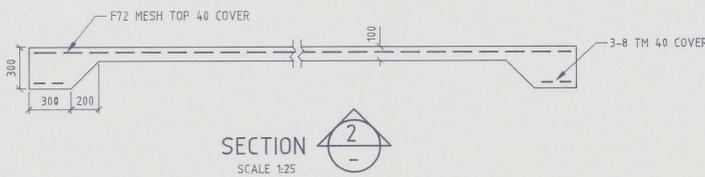

SECTION 2-2
SCALE 1:25

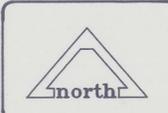

Rev. No.	Description	Date

Thompson & Brett Pty. Ltd.
Consulting Engineers
7 Bayfield Street, Rosny Park. 7018
Phone (002) 446633 Fax. (002) 446221

Drawn	E.B.	Date	11-1993	Scale	AS SHOWN
Approved		Director		File	BOUTY-01
Geocomp					

Client & Project
RILTEC (TASMANIA) PTY LTD
GOLDEN GATE TAILINGS RE-TREATMENT

Drawing Title	COMPRESSOR FOUNDATION & MISCELLANEOUS SLAB DETAILS
Drawing No.	93-976-12

0121_020

0015/0005