



SCHEDULE OF EMBEDDED ITEMS


No.	DESCRIPTION	NUMBER	SUPPLIER
MARK 3	M12 270 LONG HD BOLTS	40	CONTRACTOR
MARK 4	M16 320 LONG HD BOLTS	36	CONTRACTOR
MARK 5	M20 330 LONG HD BOLTS	24	CONTRACTOR

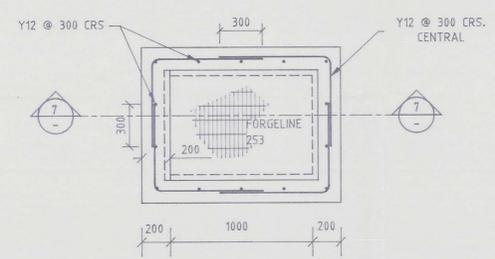


DETAIL 1  
SCALE 1:25

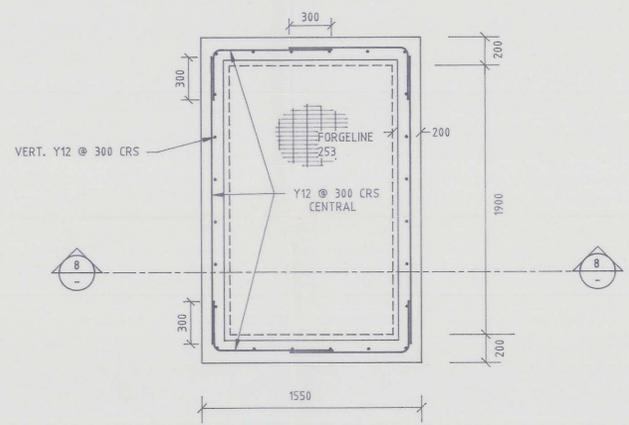


DETAIL 3  
SCALE 1:25

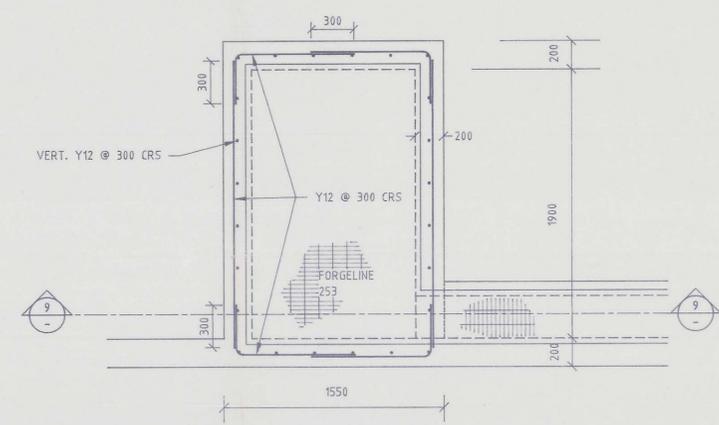


DETAIL 3  
SCALE 1:25

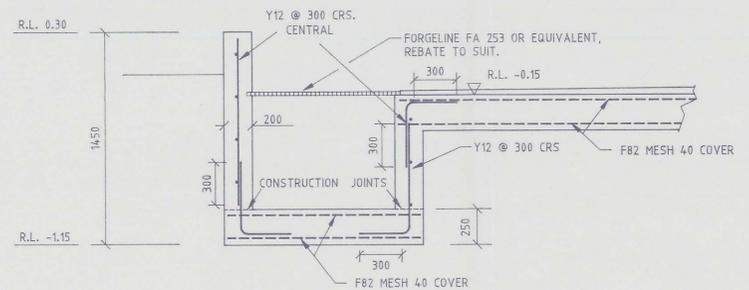


SECTION 7  
SCALE 1:25

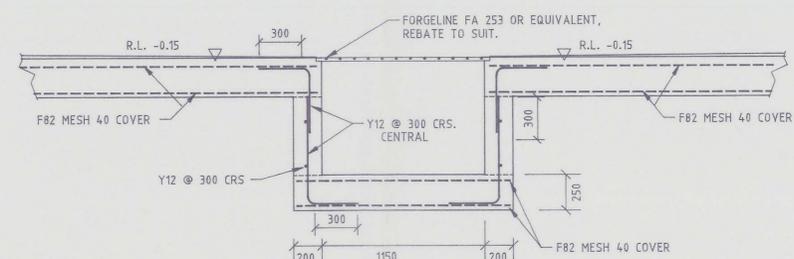

SECTION 8  
SCALE 1:25

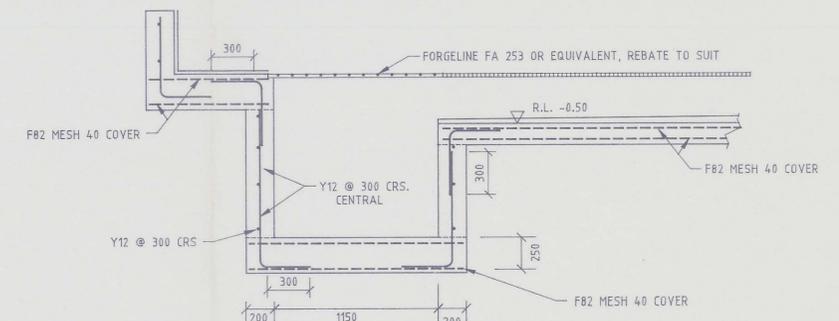

SECTION 9  
SCALE 1:25

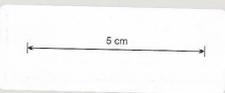

Rev. No.	Description	Date
A	MARK NUMBERS FOR HOLD DOWN BOLTS ALTERED	2 - 11 - 93

Thompson & Brett Pty. Ltd.  
Consulting Engineers  
7 Bayfield Street, Rosny Park. 7018  
Phone (002) 446633 Fax. (002) 446221

Drawn E.B & B.W. Date 10 - 1993 Scale AS SHOWN  
Approved [Signature] Director  
File BOUTY-01 Geocomp

Client & Project  
RILTEC (TASMANIA) PTY LTD  
GOLDEN GATE TAILINGS RE-TREATMENT

Drawing Title  
PROCESSING PLANT FOUNDATIONS  
DETAILS SHEET 2  
Drawing No. 93 - 976 - 09

0121\_023

0015/0008