




REINFORCING PLAN (TOP)
SCALE 1:100

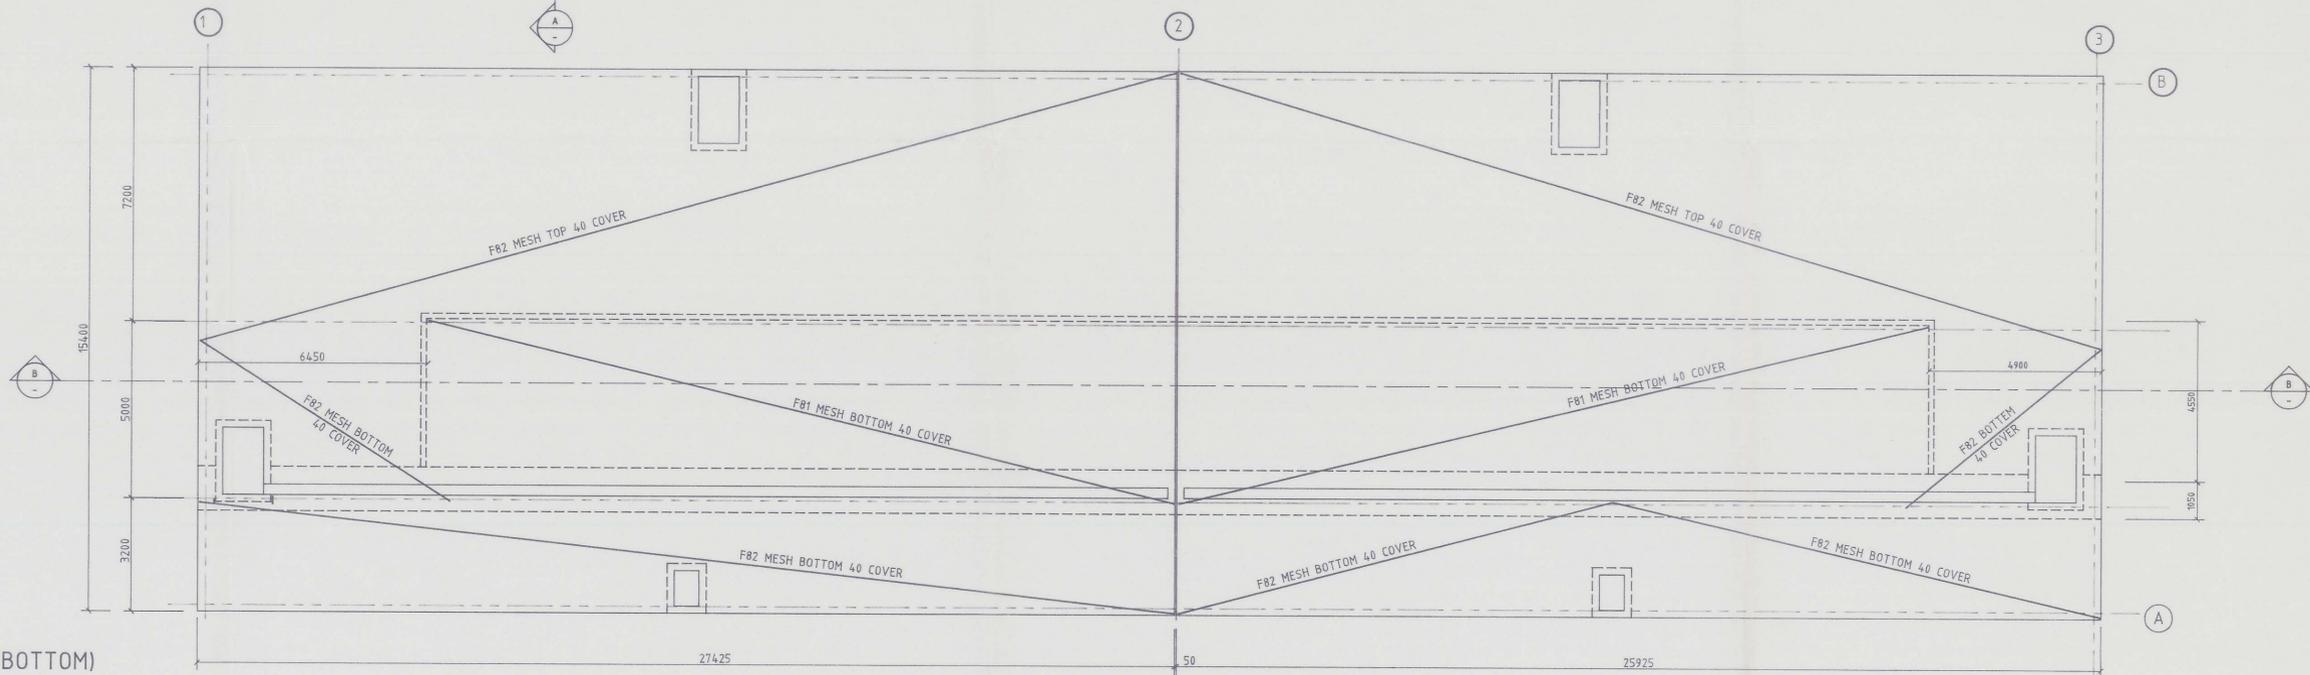

REINFORCING PLAN (BOTTOM)
SCALE 1:100

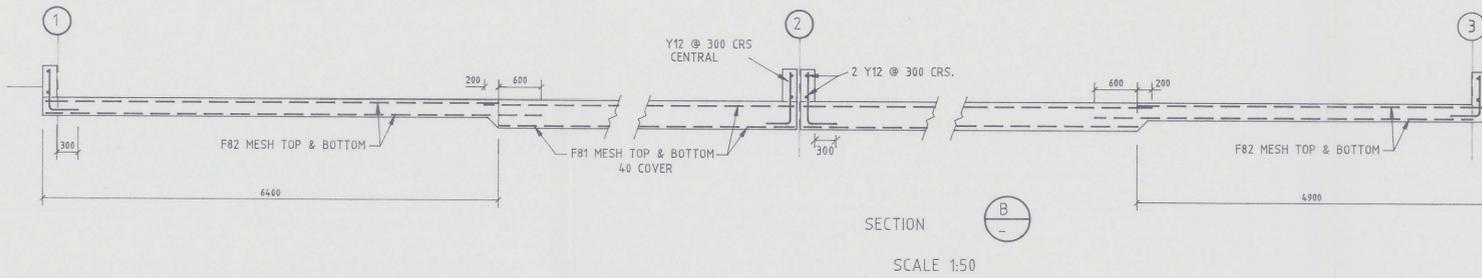

SECTION A-A
SCALE 1:50

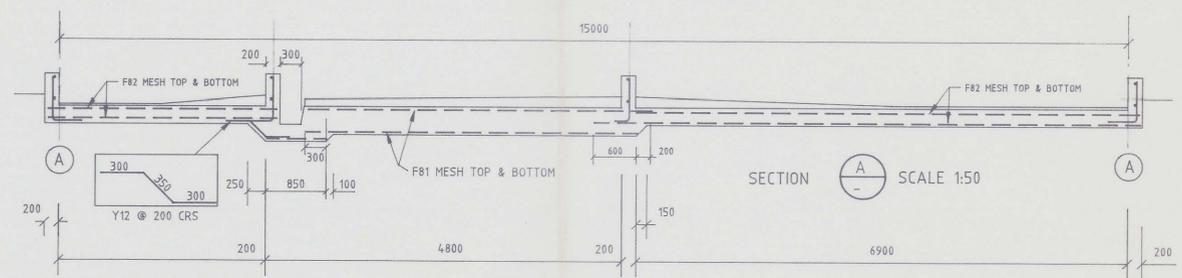

SECTION B-B
SCALE 1:50

	5 cm	
	Rev. No.	Date
	Description	

Thompson & Brett Pty. Ltd.
Consulting Engineers
7 Bayfield Street, Rosny Park. 7018
Phone (002) 446633 Fax. (002) 446221

Drawn E.B. & B.W.	Date 10-1993	Scale 1:100
Approved	Director	
File BOUTY-01	Geocomp	

Client & Project
RILTEC (TASMANIA) PTY LTD
GOLDEN GATE TAILING RE-TREATMENT

Drawing Title	PROCESSING PLANT FOUNDATION DETAILS SHEET 1
Drawing No.	93-942-08

0121_024

0015/0007