


SLABS PLAN
SCALE 1:100

NOTES

1. ALL CONCRETE WORK SHALL BE IN ACCORDANCE WITH AUSTRALIAN STANDARD AS 3600.
2. MASS CONCRETE FOOTINGS AND BLINDING CONCRETE SHALL BE CLASS 15.
3. SLAB ON GRADE SHALL BE CLASS 25.
4. MINIMUM COVER TO REINFORCEMENT SHALL BE 20mm.
5. FORMWORK SHALL BE CLASS 3 WITH TYPE C COLOUR CONTROL.
6. EXPOSED CONCRETE SLAB SURFACES SHALL BE STEEL FLOAT FINISHED TO A CLASS B SURFACE.
7. CURING OF CONCRETE SHALL BE BY THE APPLICATION OF A MEMBRANE SYSTEM.

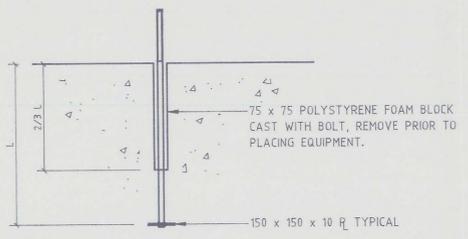


TYPICAL HOLD DOWN BOLT DETAIL
M24, M30
N.T.S.

NOTE: SMALLER BOLTS TO CHEMSET ANCHORS OR EQUIVALENT, SUPPLIED BY OTHERS.

SCHEDULE OF EMBEDDED ITEMS

No.	DESCRIPTION	NUMBER	SUPPLIER
MARK 1	M30 600 LONG HD BOLTS	96	CONTRACTOR
MARK 2	M24 540 LONG HD BOLTS	16	CONTRACTOR

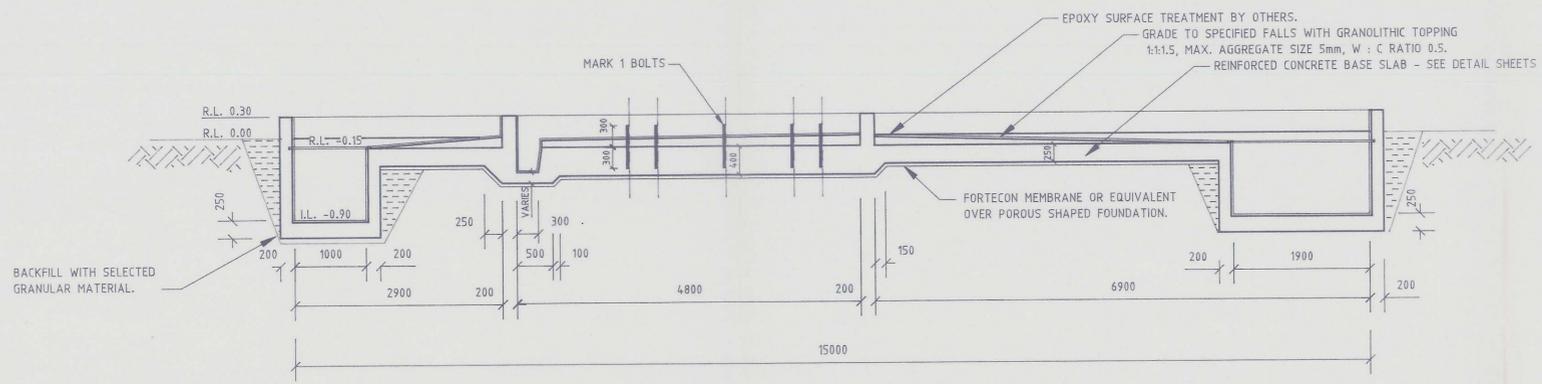

SECTION 1
SCALE 1:50



north		
Rev. No.	Description	Date
A	HOLD DOWN BOLT DETAILS ALTERED	2 - 11 - 93

Thompson & Brett Pty. Ltd.
Consulting Engineers
7 Bayfield Street, Rosny Park. 7018
Phone (002) 446633 Fax. (002) 446221

Drawn	B.W.	Date	25 - 10 - 93	Scale	1 : 100 1 : 50
Approved				Director	
File	BOUTY-01	Geocomp			

Client & Project
RILTEC (TASMANIA) PTY LTD
GOLDEN GATE TAILINGS RE-TREATMENT

Drawing Title
PROCESSING PLANT SLABS
GENERAL ARRANGEMENT
Drawing No. **93 - 976 - 07**

0121_025

0015/0010