




SECTION $\frac{1}{5}$
SCALE 1:125

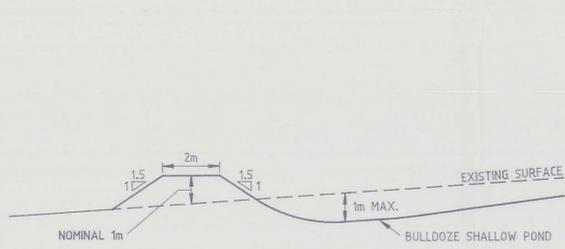


SECTION $\frac{5}{5}$
SCALE 1:125

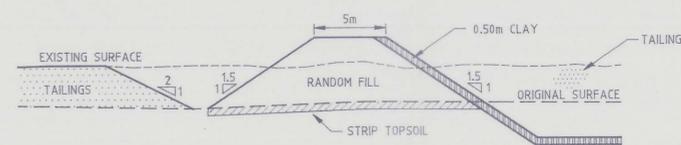

SECTION $\frac{4}{5}$
SCALE 1:250

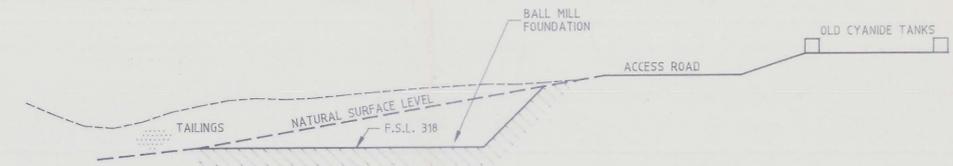

SECTION $\frac{3}{5}$
SCALE 1:250

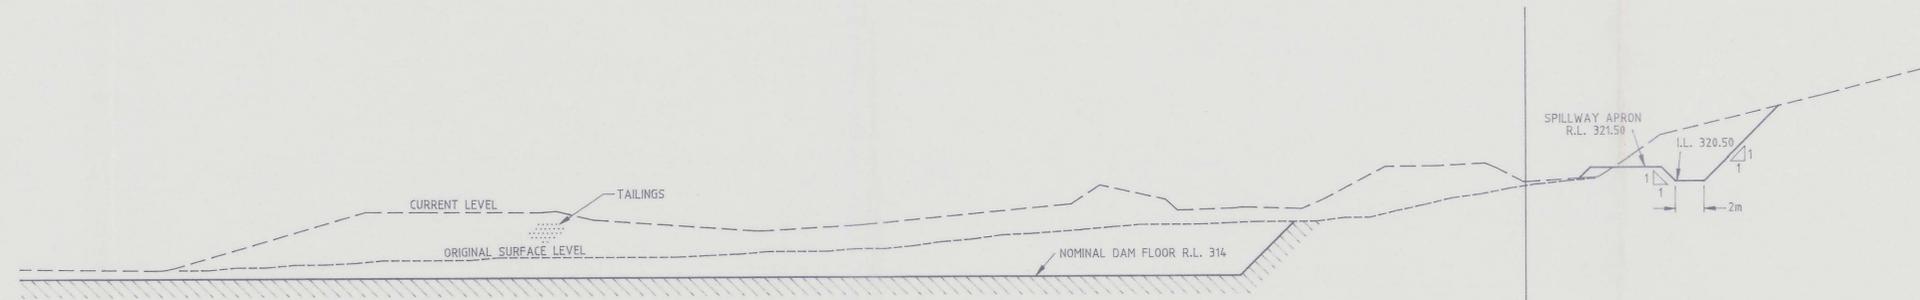

SECTION $\frac{2}{5}$
SCALE 1:250



Rev. No.	Description	Date

Thompson & Brett Pty. Ltd.
Consulting Engineers
7 Bayfield Street, Roanby Park, 7018
Phone (002) 448633 Fax. (002) 448221

Drawn E. BOOTH	Date 10-1993	Scale AS SHOWN
Approved <i>[Signature]</i>	Director <i>[Signature]</i>	
File BOUTY-01	Geocomp	

Client & Project
RILTEC (TASMANIA) PTY LTD
GOLDEN GATE TAILINGS RE-TREATMENT

Drawing Title
EARTHWORKS DETAILS
Drawing No. 93-976-06

0121_026

0015/0011