


LONGITUDINAL SECTION OF SHAFT

CROSS SECTION OF SHAFT

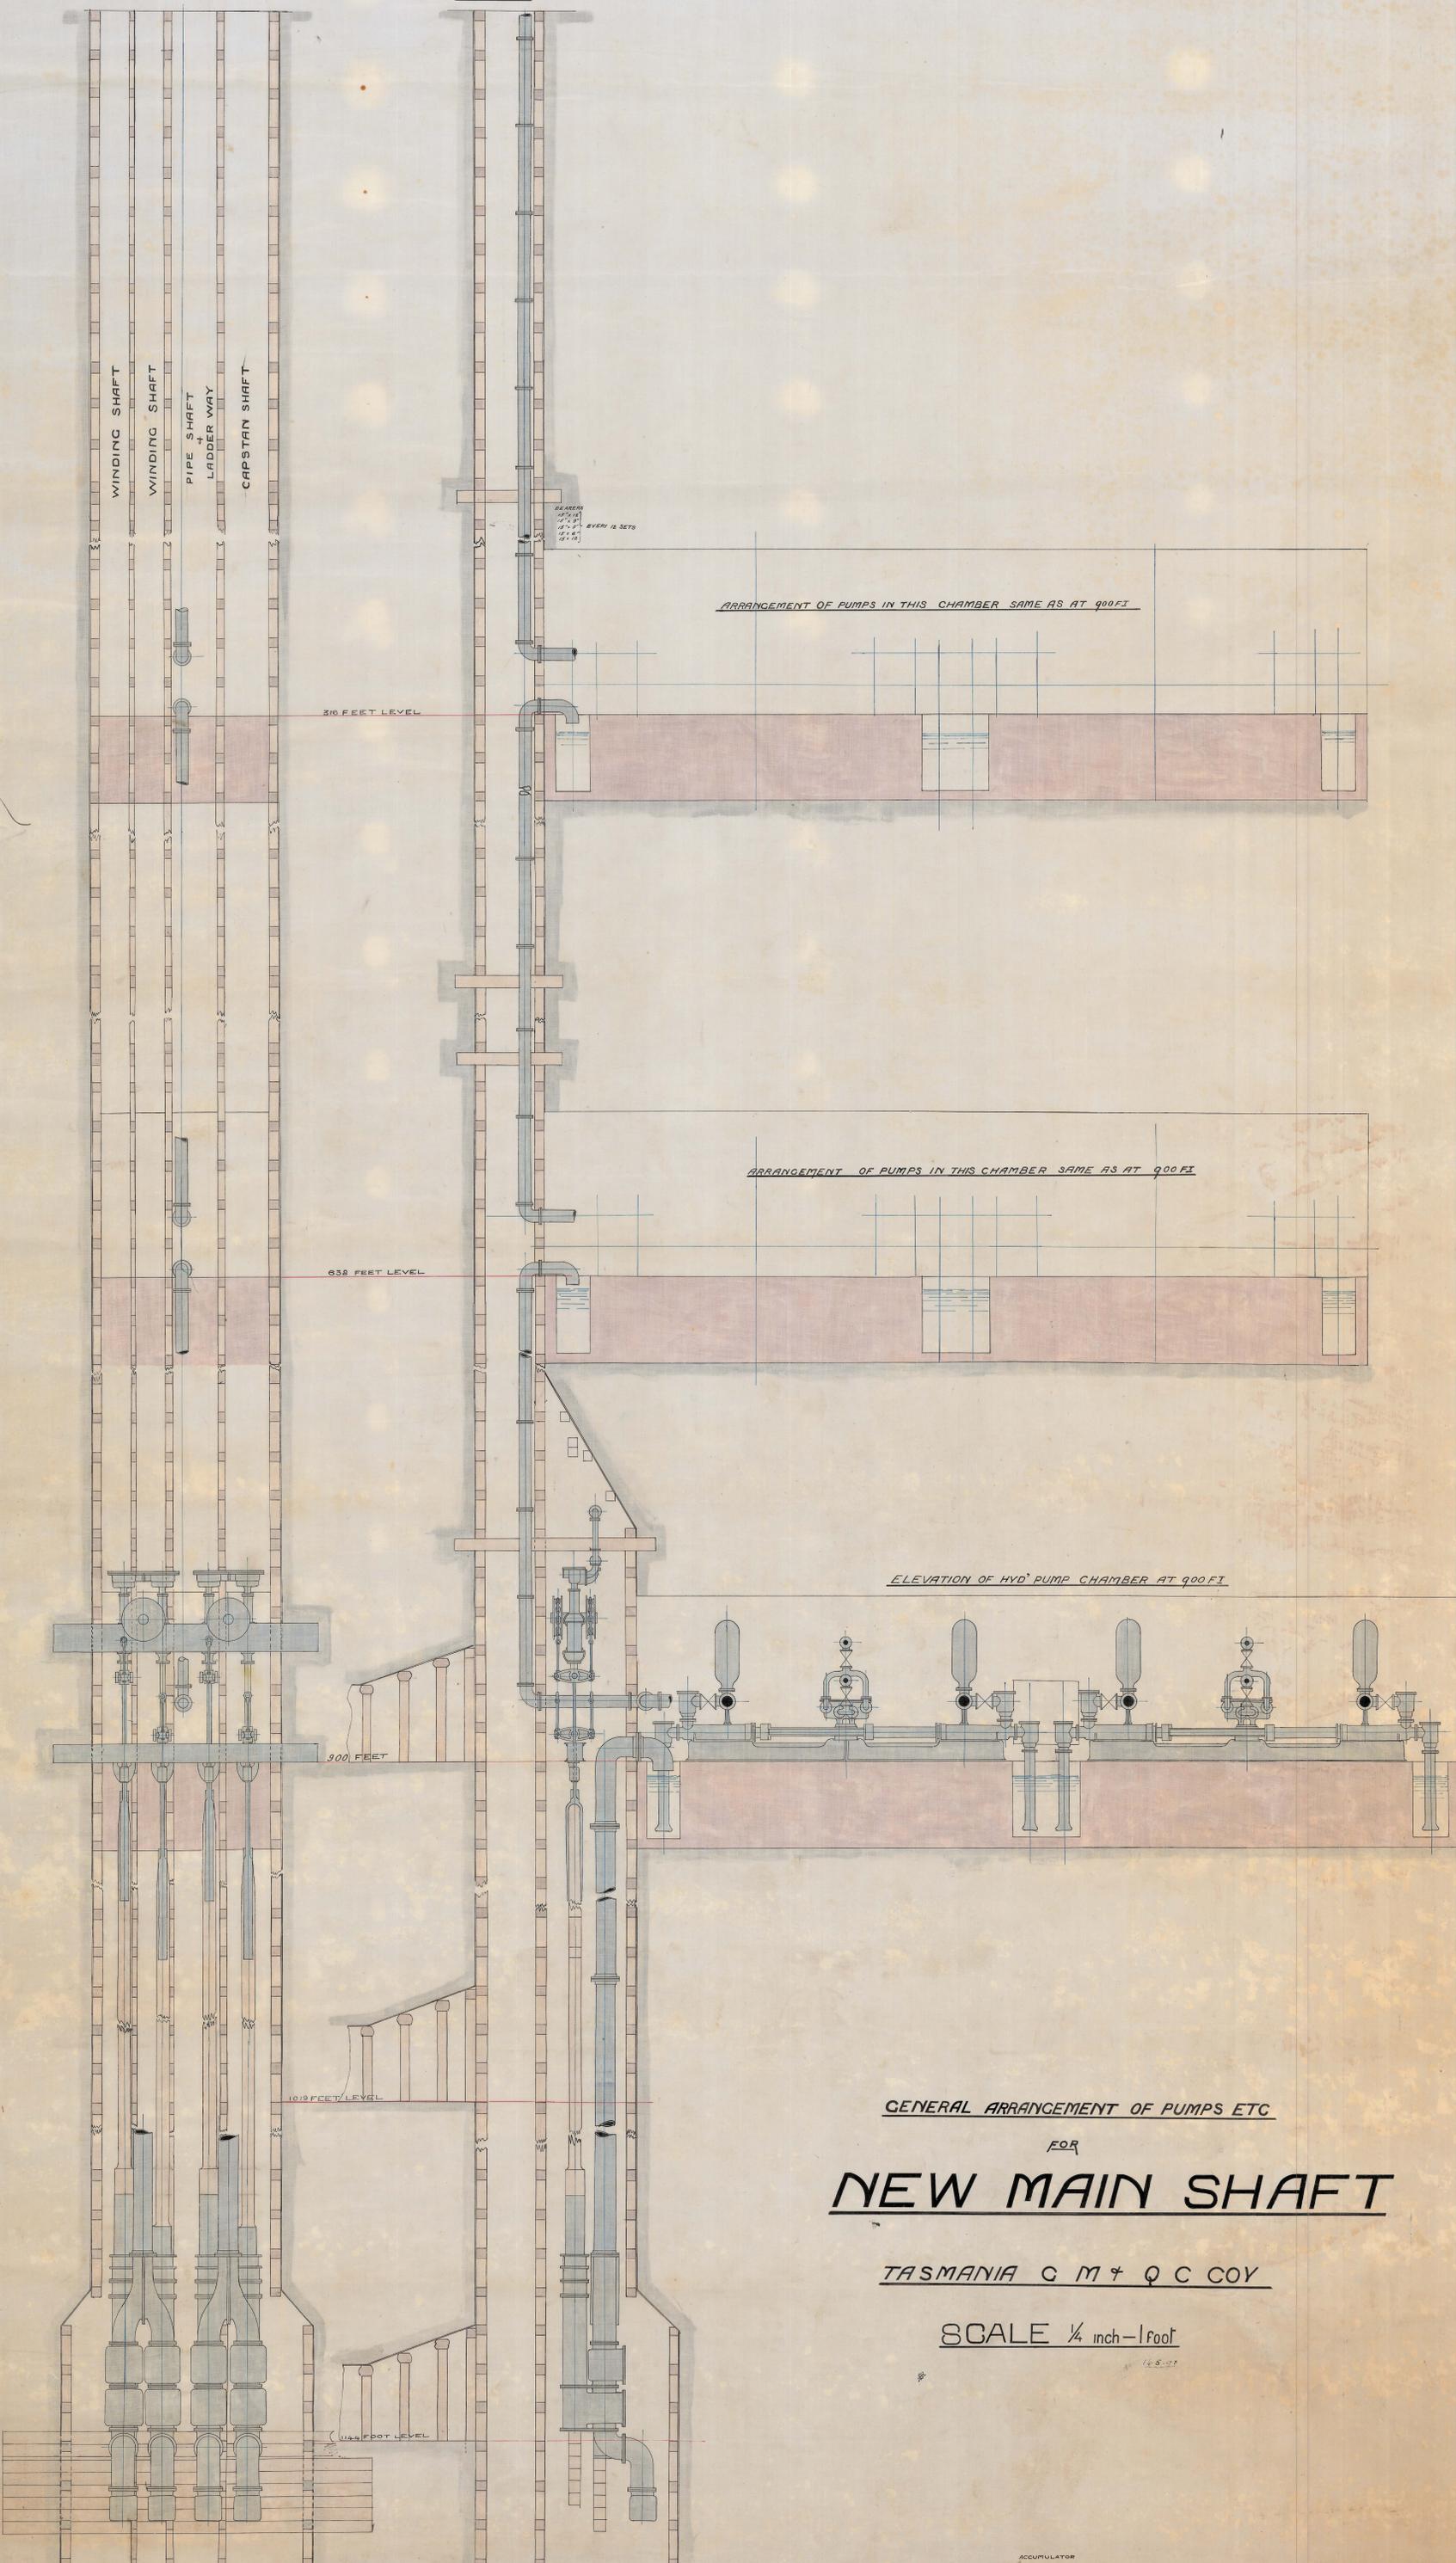

GENERAL ARRANGEMENT OF PUMPS ETC
FOR
NEW MAIN SHAFT

TASMANIA G M & Q C COY

SCALE 1/4 inch = 1 foot

PLAN OF 900 FT HYD PUMP CHAMBER

