
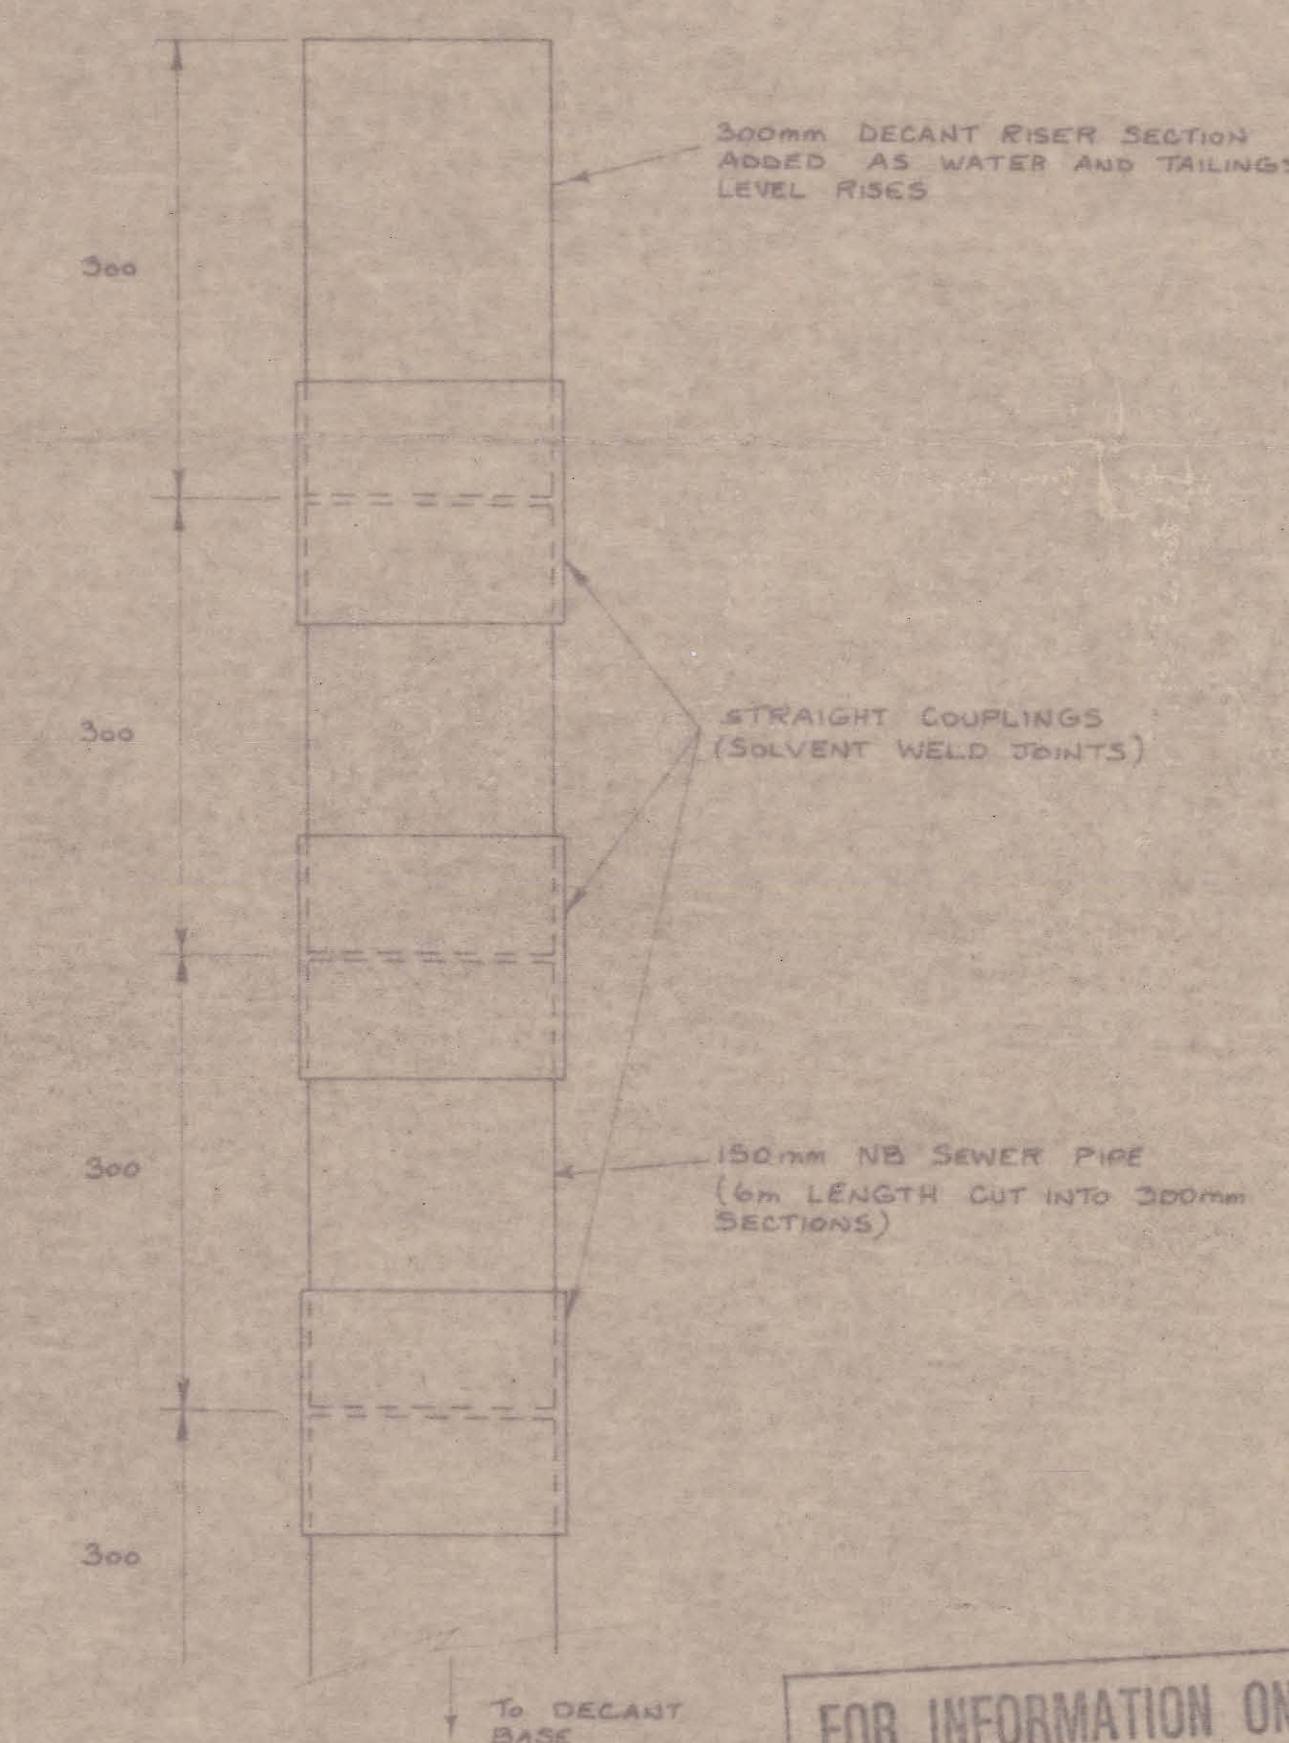
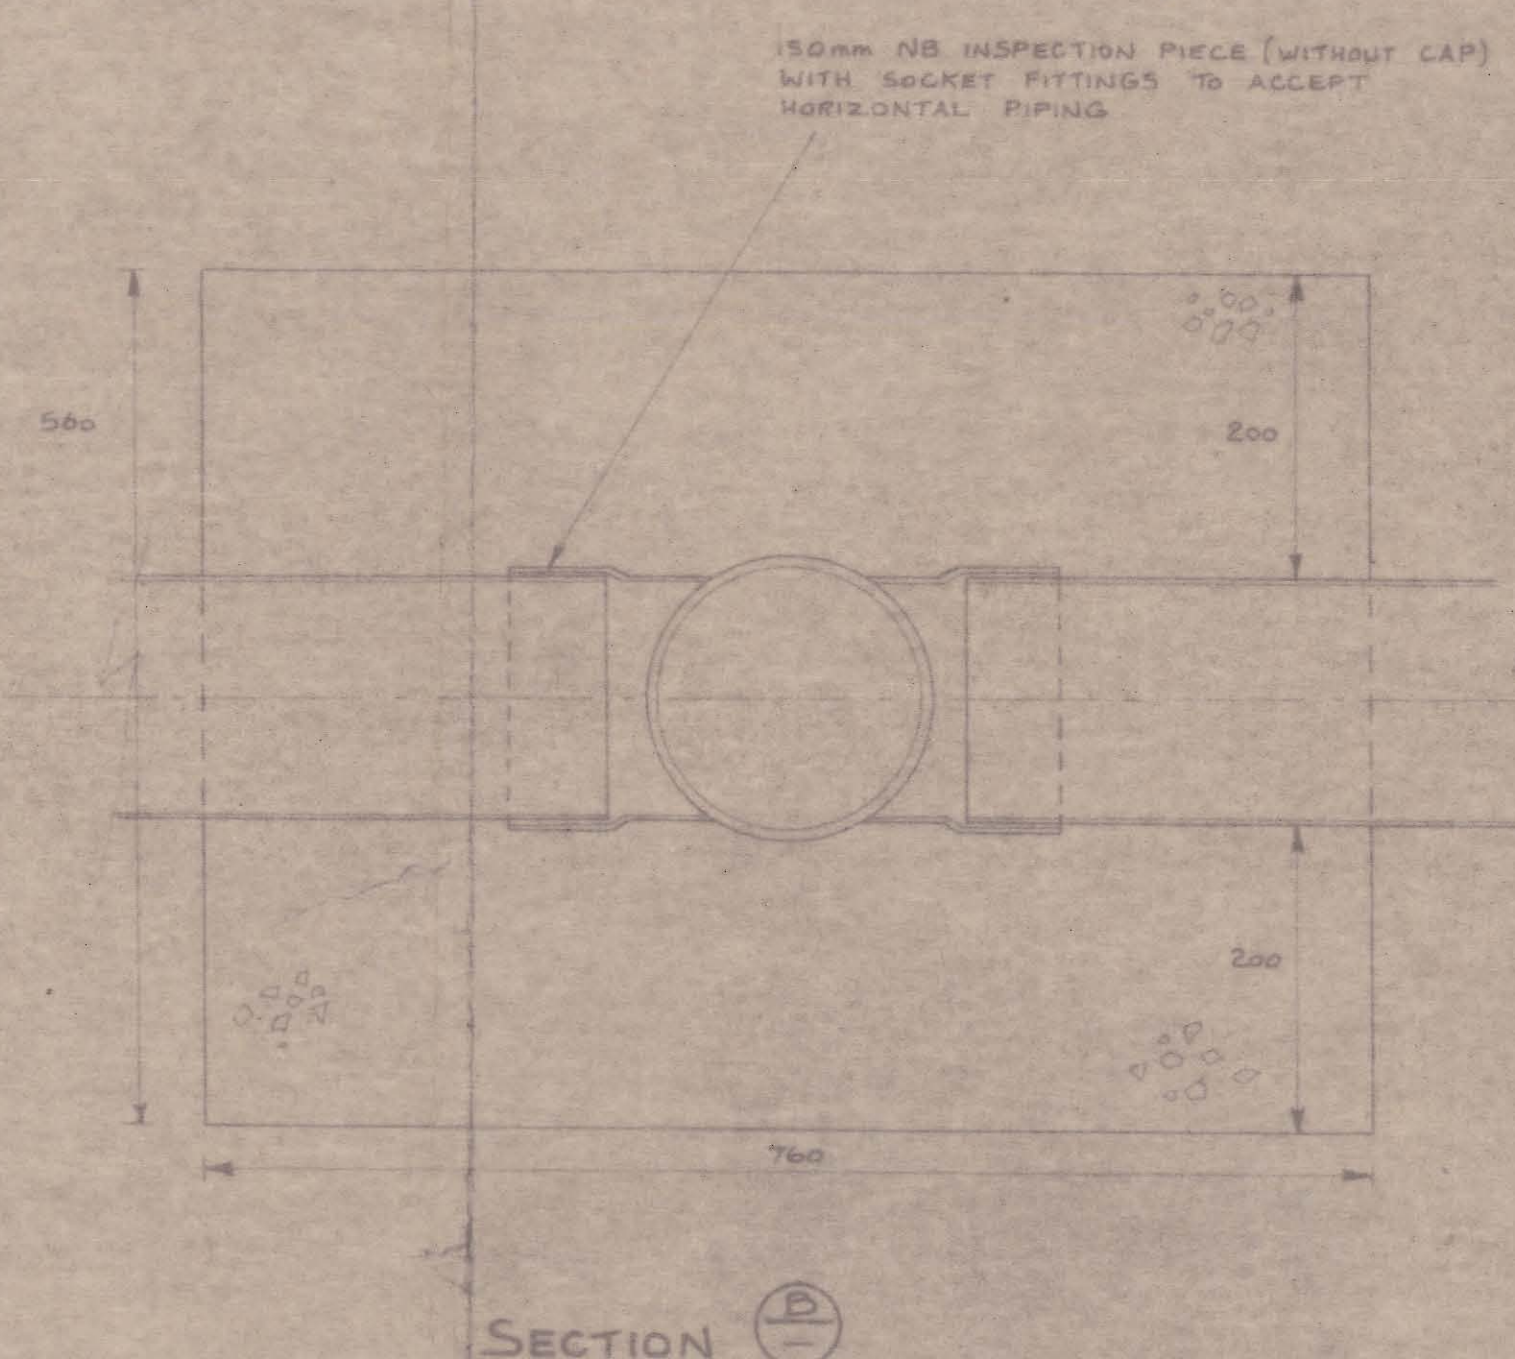
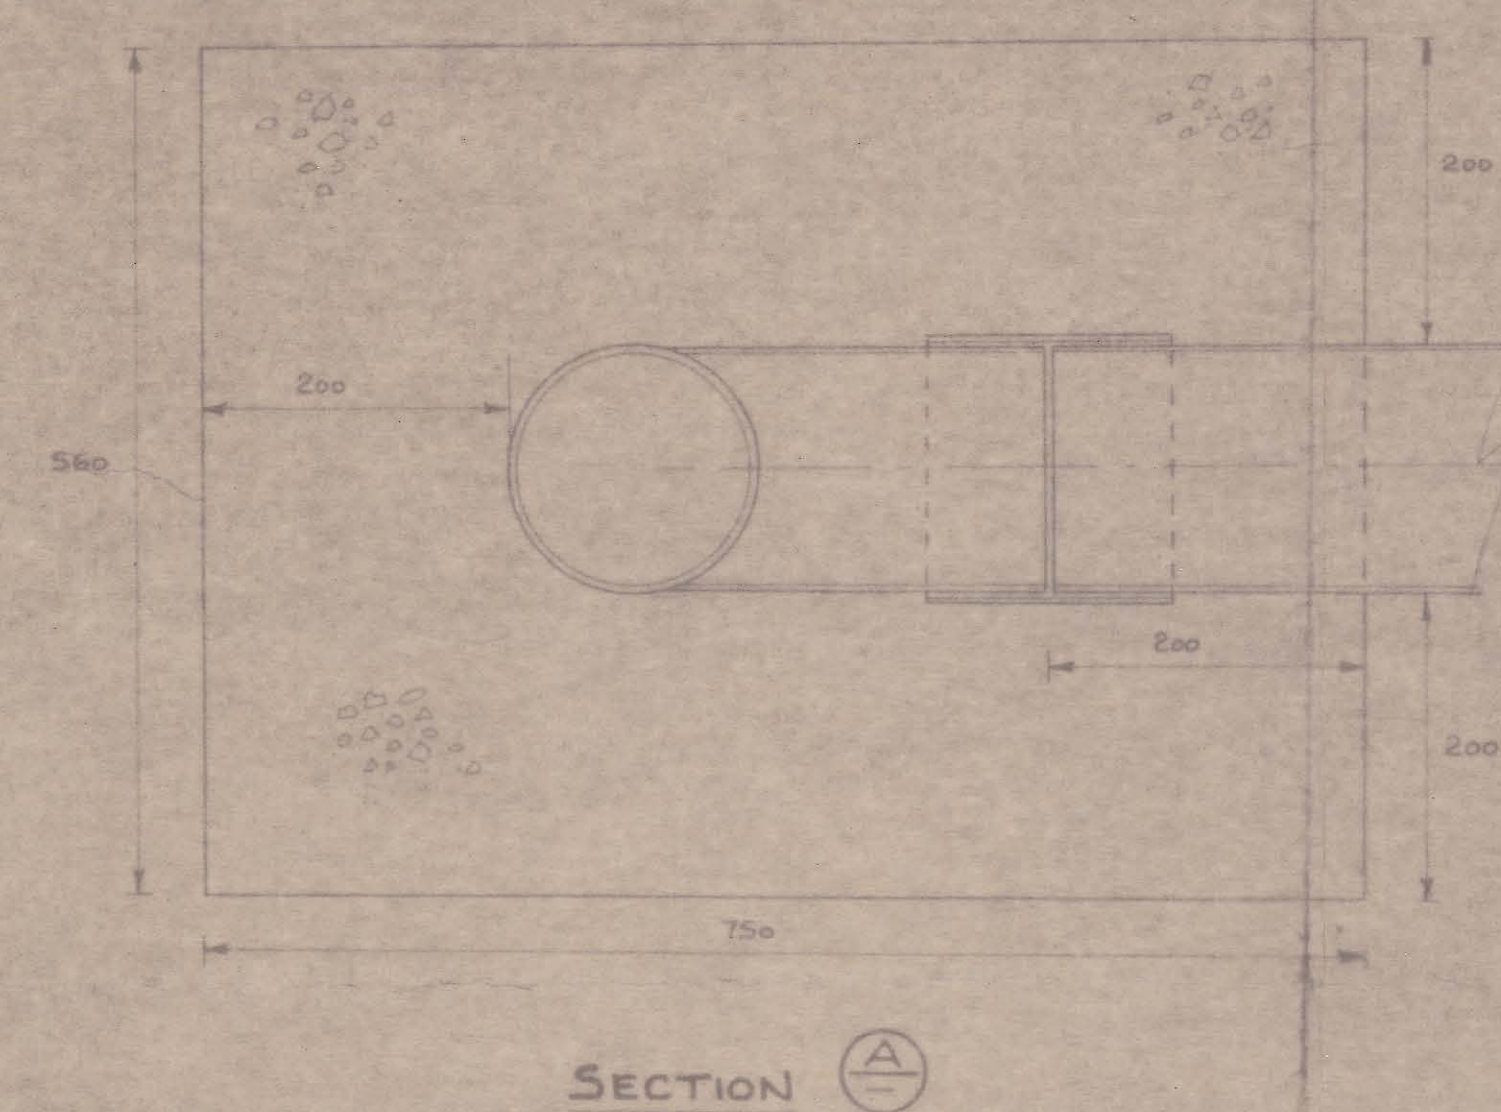
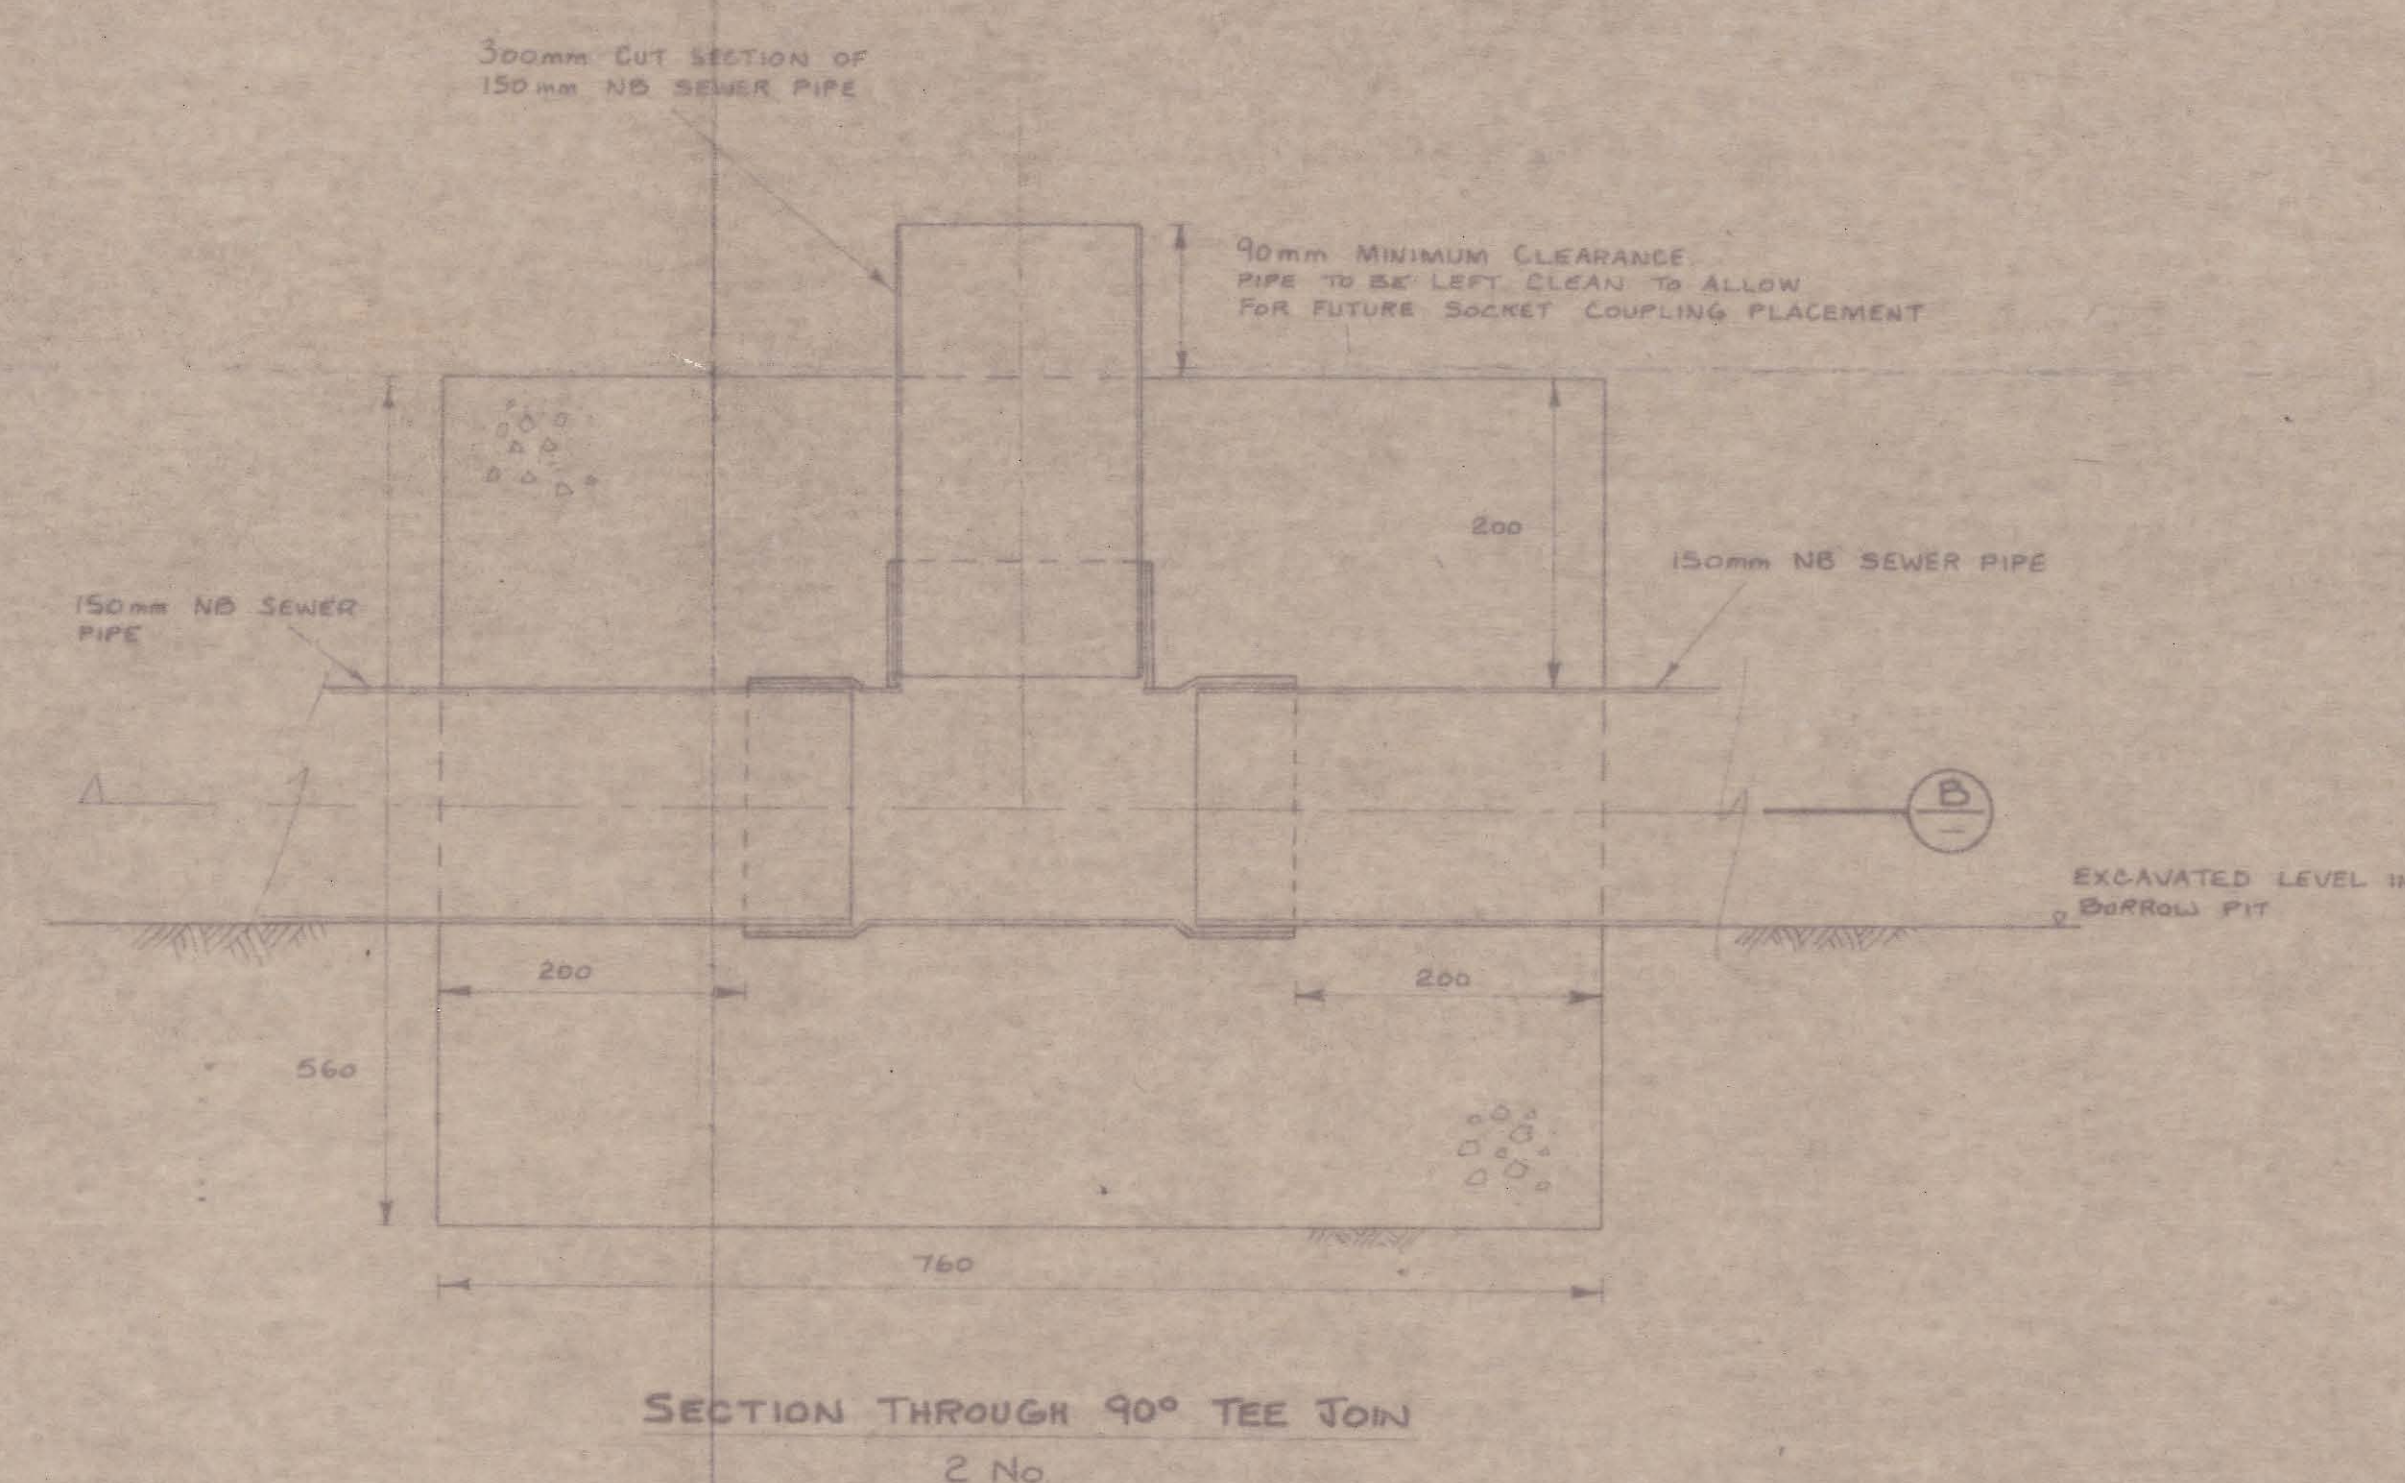


# NOTES

1. ALL CONCRETE TO BE 20 MPa STRENGTH.
2. ALL JOINS TO BE SOLVENT WELD TYPE.
3. ALL PIPES AND FITTINGS TO BE 150mm NB SEWER PIPE.
4. INITIAL DECANT INSTALLATION TO CONSIST OF CONCRETE SUPPORT BLOCK, 90° ELBOW OR TEE SECTION AND ONE 300mm LONG RISER SECTION.
5. ALL DIMENSIONS IN MILLIMETRES.

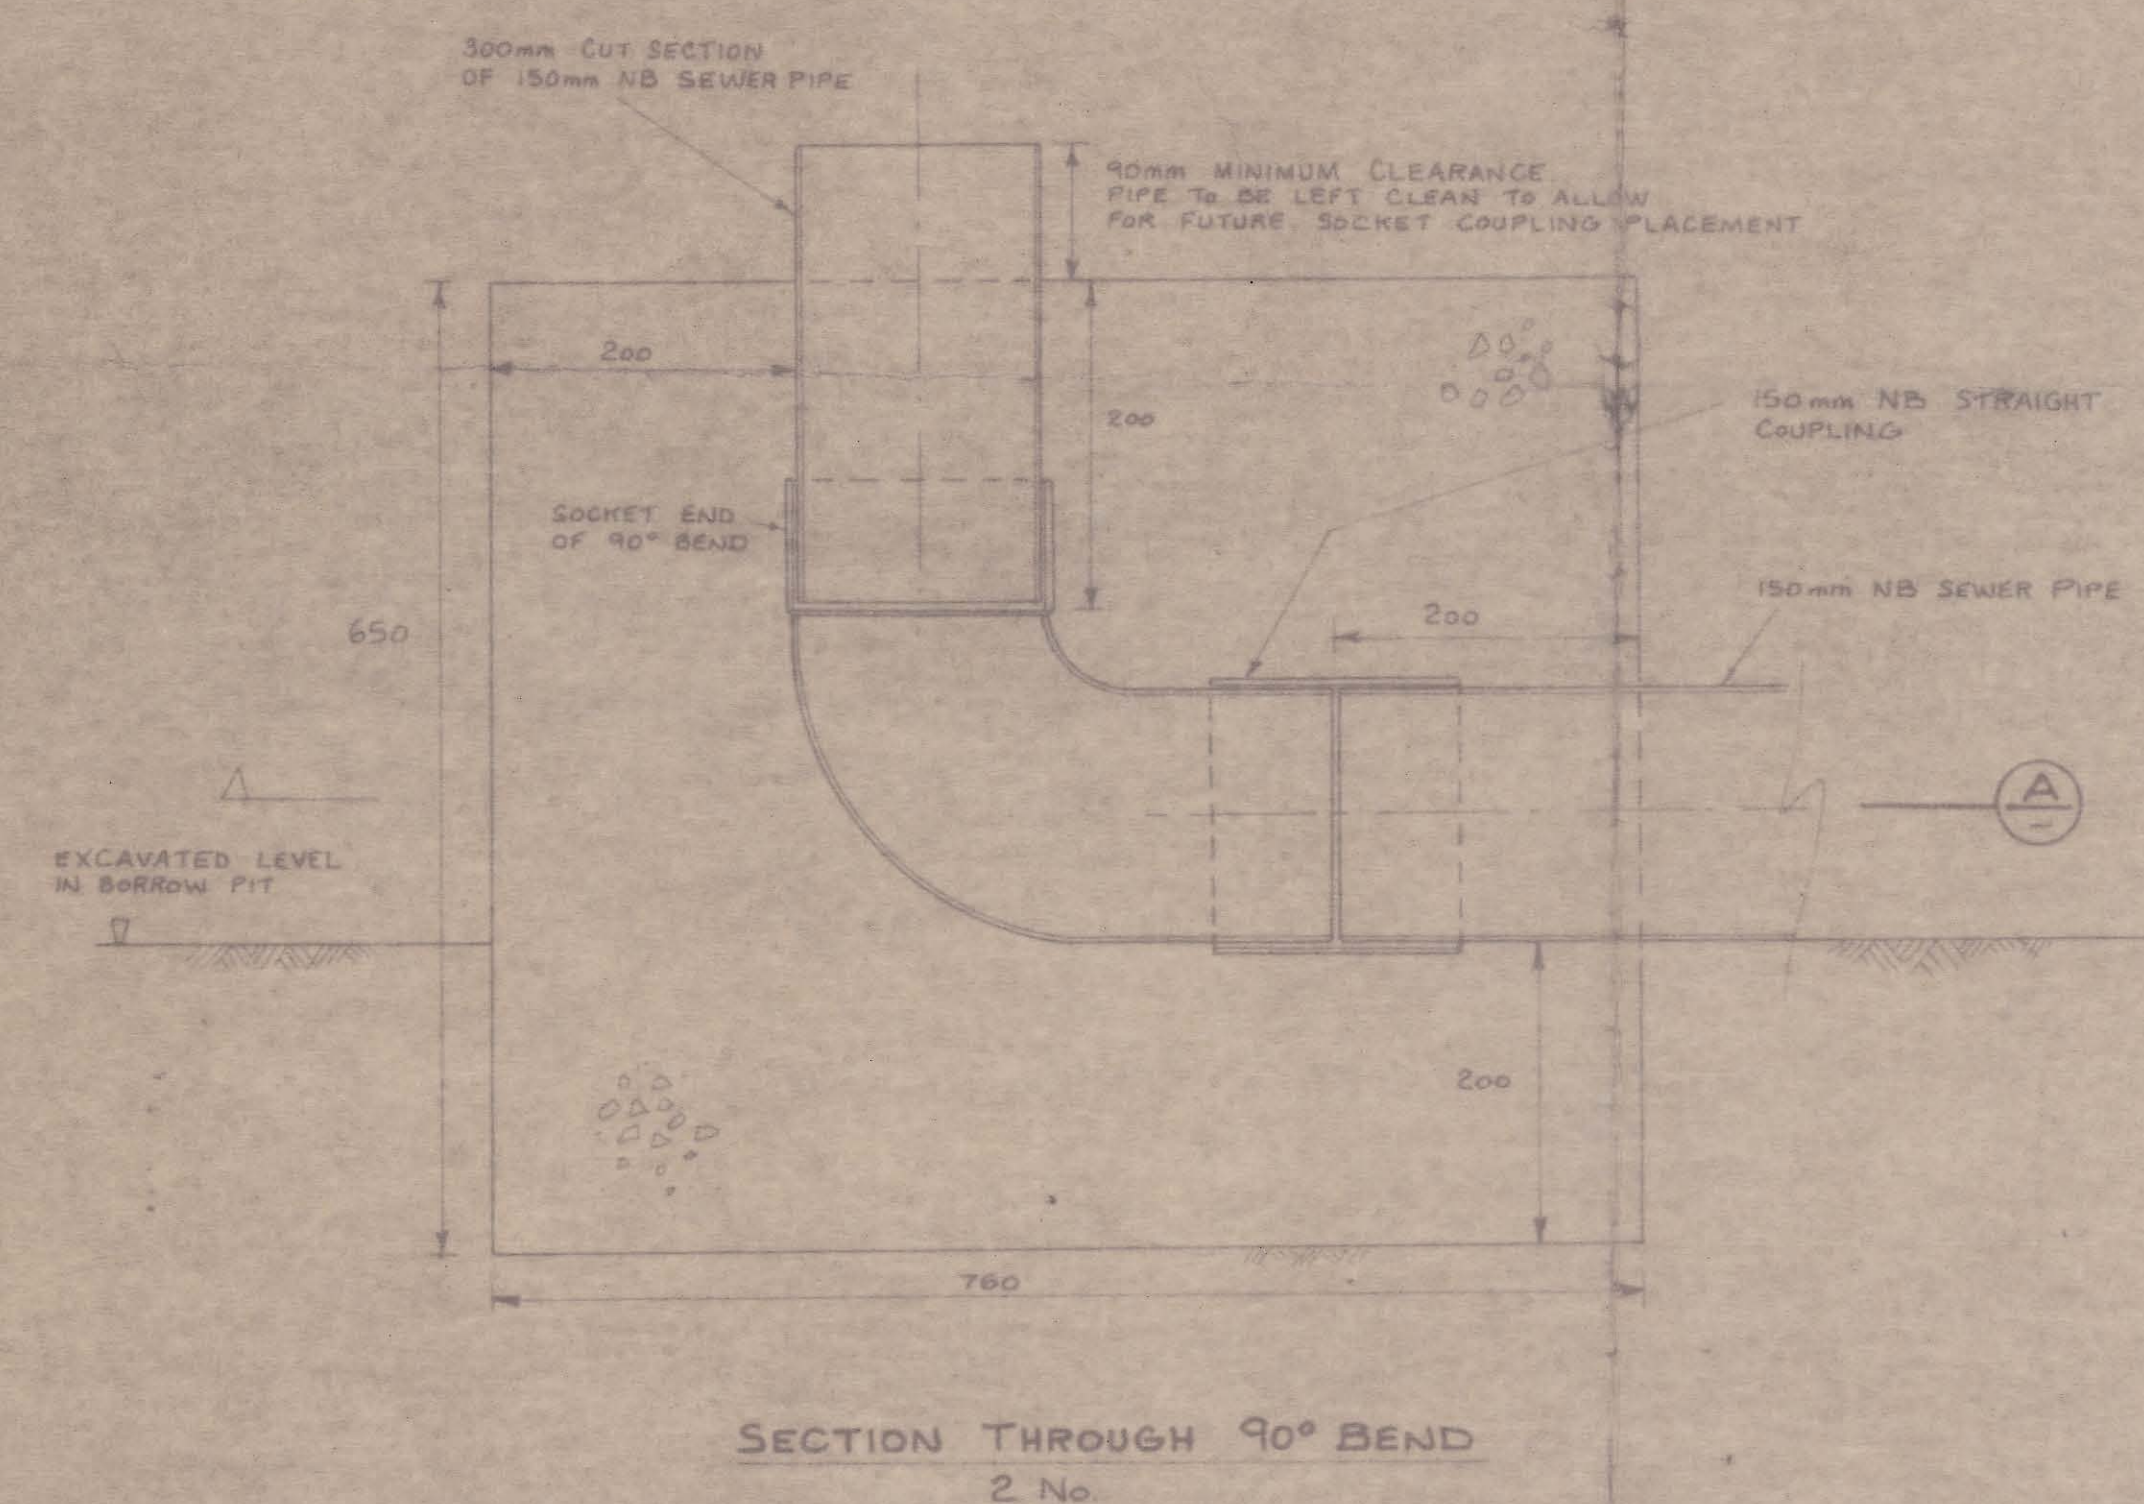

FOR INFORMATION ONLY  
DATE 21/11/16

DECANT RISERS BY ADDING 300mm LONG PIPE SECTIONS JOINED USING STRAIGHT COUPLING SECTIONS INCREASING THE SOLVENT WELD JOINTS

| REV                                       | DATE    | DESCRIPTION       | BY       | DP    |
|-------------------------------------------|---------|-------------------|----------|-------|
| A                                         | 18-10   | ISSUED FOR TENDER |          |       |
| 1                                         | 18-10   | ISSUED FOR TENDER |          |       |
| GOLCONDA LIMITED<br>PARINGA MINING - J.V. |         |                   |          |       |
| PROJECT: BEACONSFIELD EARTHWORKS          |         |                   |          |       |
| SOUTHERN STORAGE - DETAILS                |         |                   |          |       |
| DRAWN                                     | CHECKED | ENG.              | APPROVED | SCALE |
| 18-10                                     |         |                   |          | 1:5   |
| 18-10                                     |         |                   |          |       |
| DRAWING NO.                               |         |                   |          | REV.  |
| 1483                                      |         |                   |          | A     |