


L.P.  
1:500  
0154-051

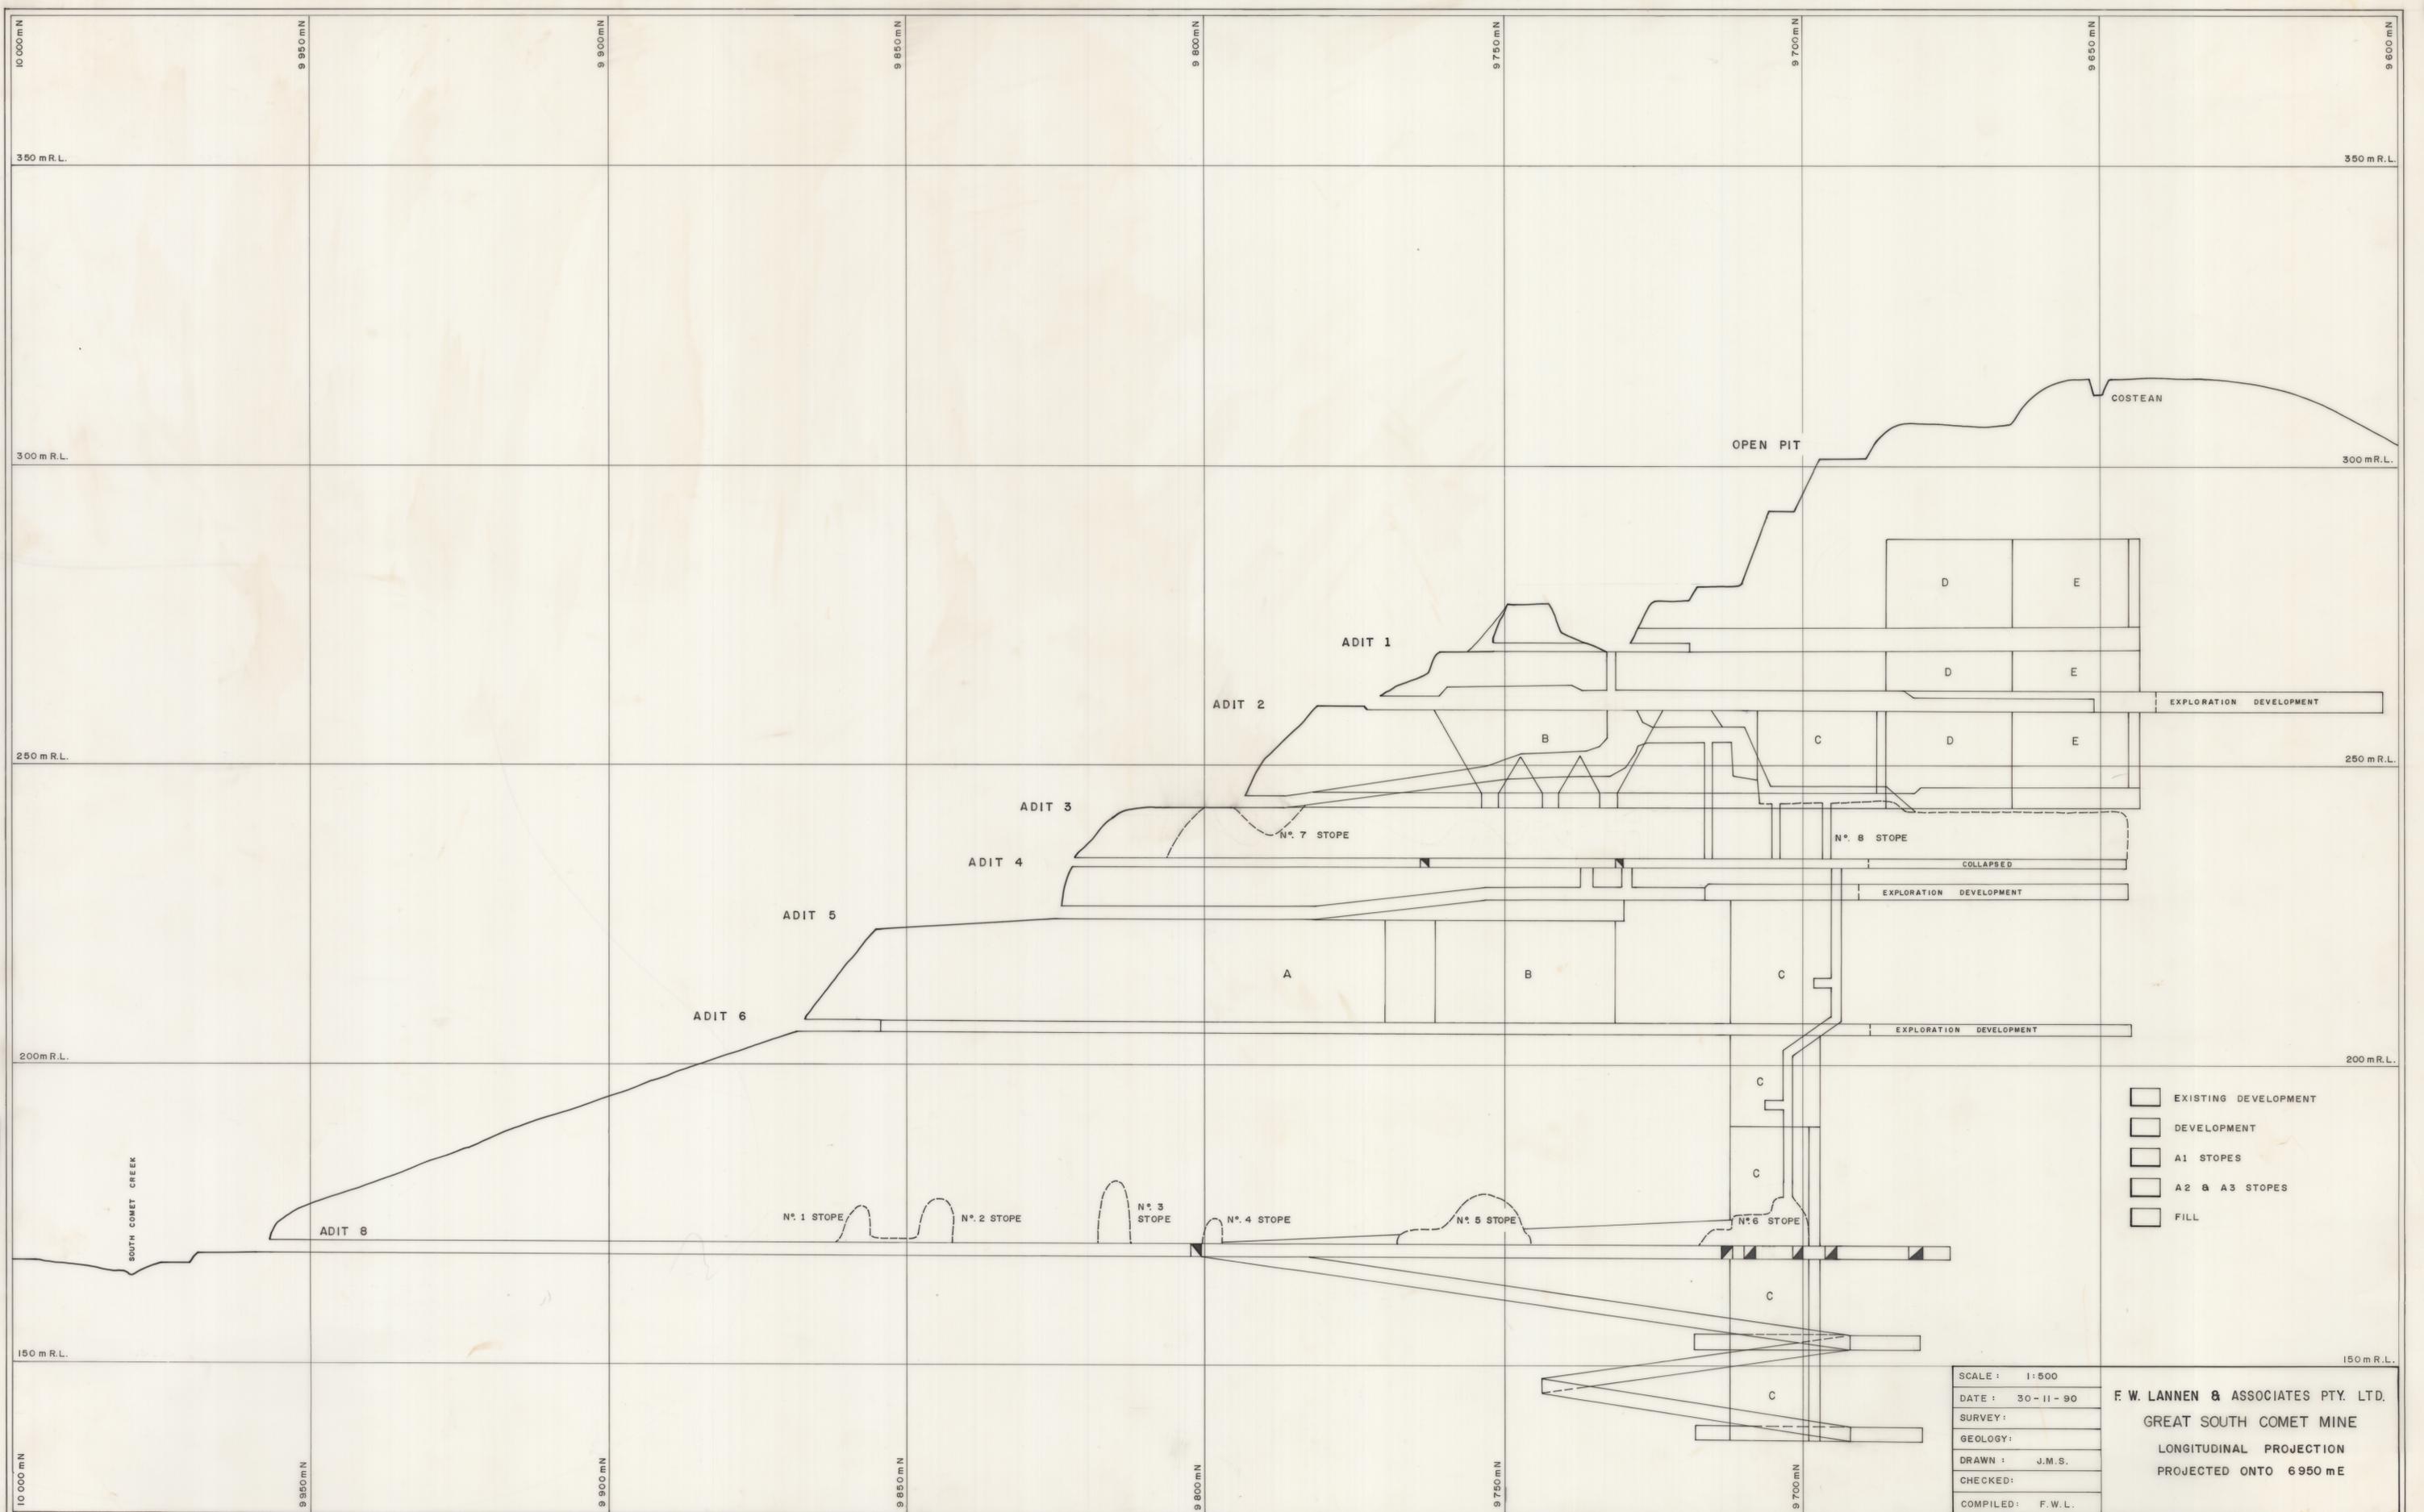

- EXISTING DEVELOPMENT
- DEVELOPMENT
- A1 STOPES
- A2 & A3 STOPES
- FILL

SCALE: 1:500  
 DATE: 30-11-90  
 SURVEY:  
 GEOLOGY:  
 DRAWN: J.M.S.  
 CHECKED:  
 COMPILED: F.W.L.

F.W. LANNEN & ASSOCIATES PTY. LTD.  
 GREAT SOUTH COMET MINE  
 LONGITUDINAL PROJECTION  
 PROJECTED ONTO 6950 mE