



0016/0008


0157_028

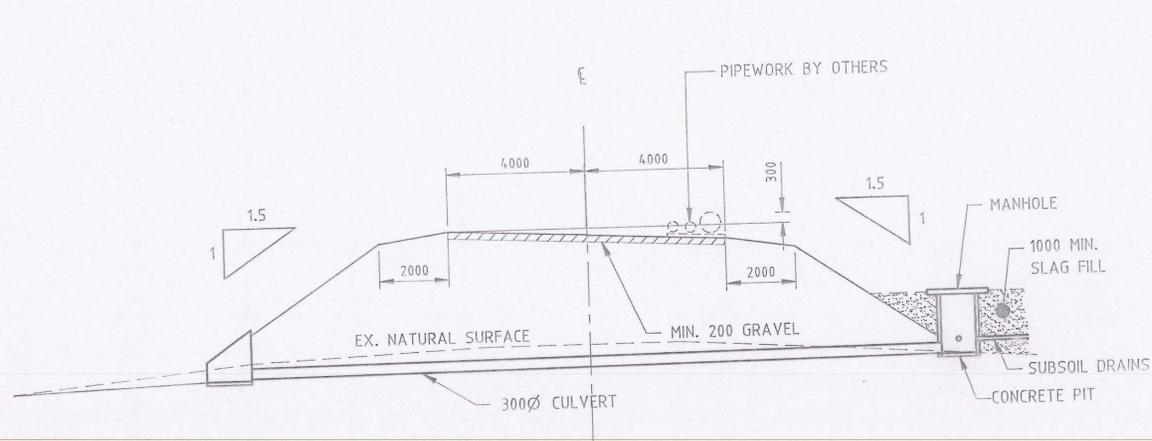


CROSS SECTION AT SPILL COLLECTION POND

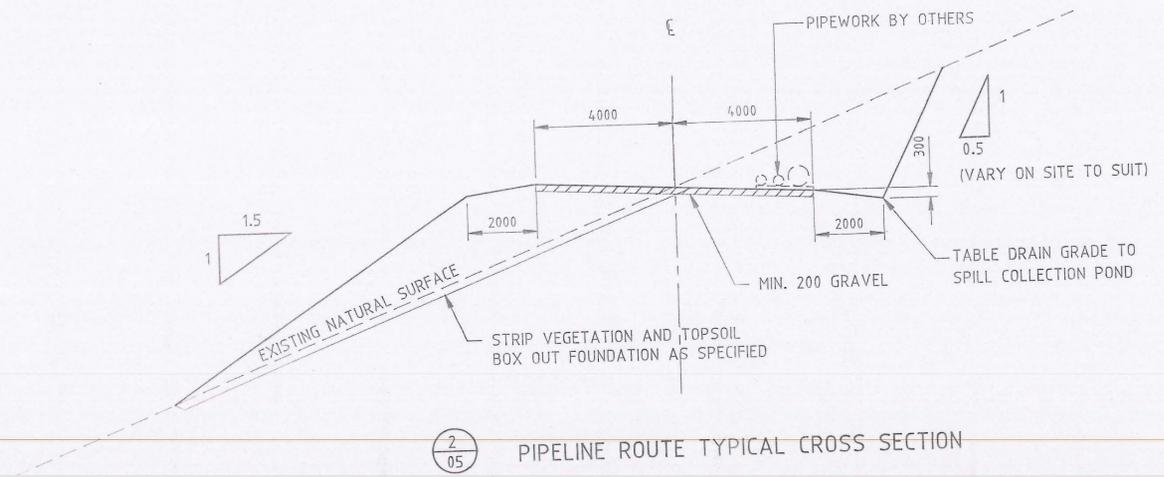


PIPELINE ROUTE TYPICAL CROSS SECTION

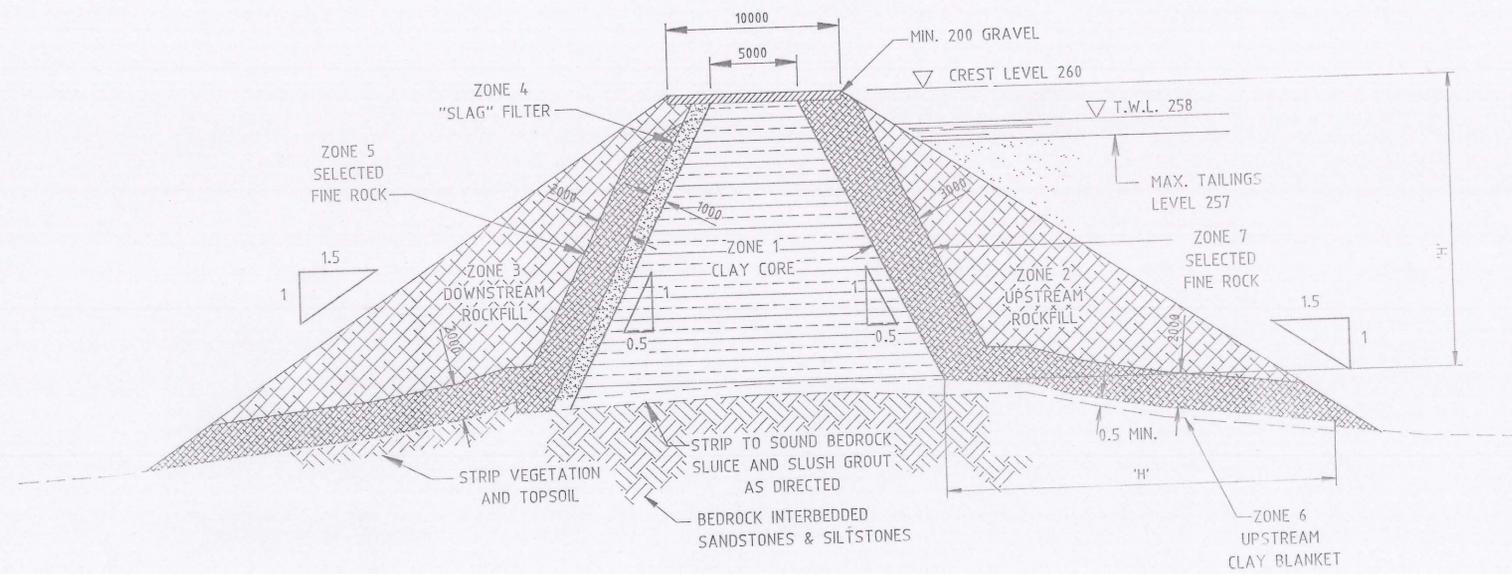

TYPICAL DAM CROSS SECTION

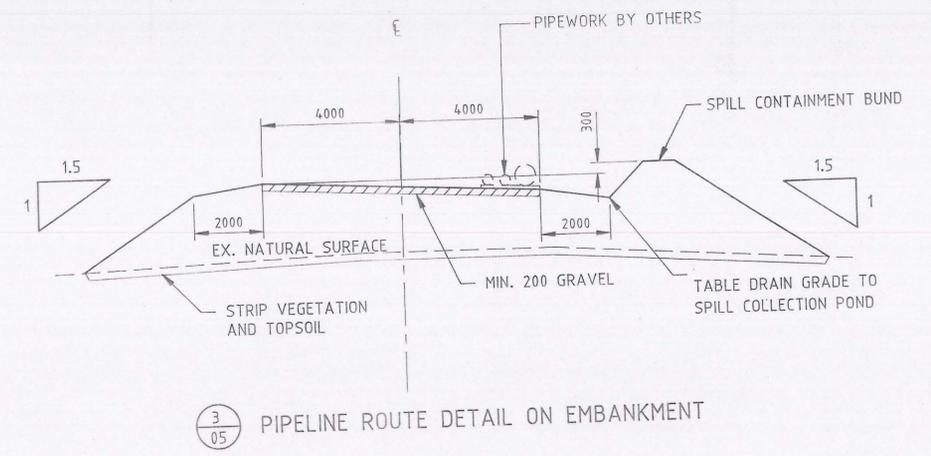

PIPELINE ROUTE DETAIL ON EMBANKMENT

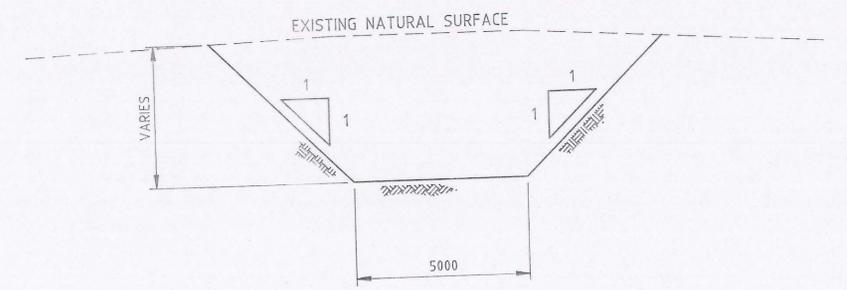

DIVERSION CHANNEL TYPICAL CROSS-SECTION

Rev. No.	Description	Date

Thompson & Brett Pty. Ltd.
 Consulting Engineers
 7 Bayfield Street, Rosny Park, 7018
 Phone (002) 446633 Fax. (002) 446221

Drawn	B.W.	Date	NOV. '94	Scale	1 : 200
Approved				Director	
File	CMT01	Geocomp	1169		

Client & Project
COPPER MINES OF TASMANIA PTY. LTD.
 MT LYELL MINE REDEVELOPMENT
 TAILINGS MANAGEMENT - STAGE 1

Drawing Title	EARTHWORKS DETAILS - SH1
Drawing No.	94 - 1169 - 08