
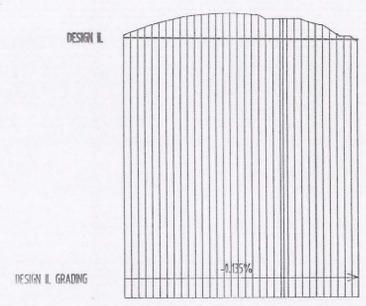
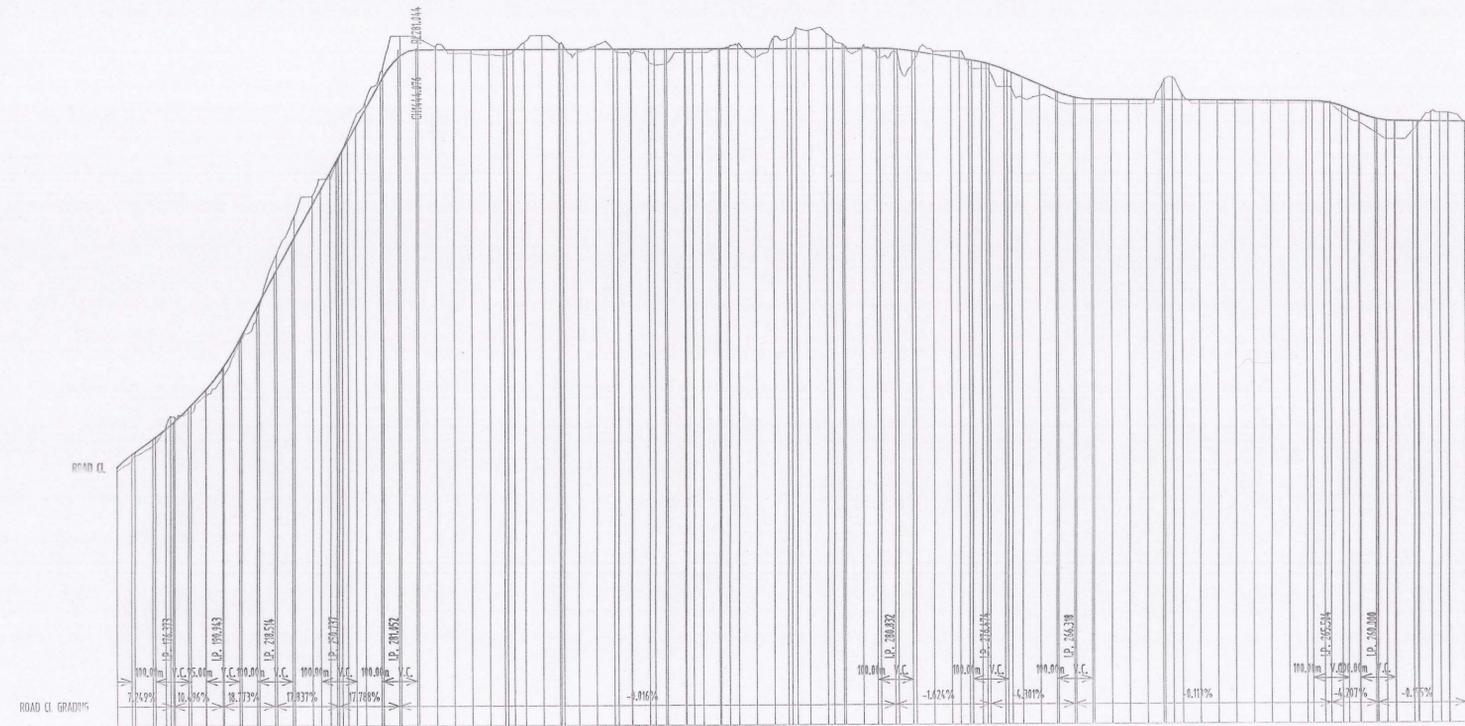


LONGITUDINAL SECTION STAGE 1 DAM
 SCALES HOR 1:1000 VER 1:1000

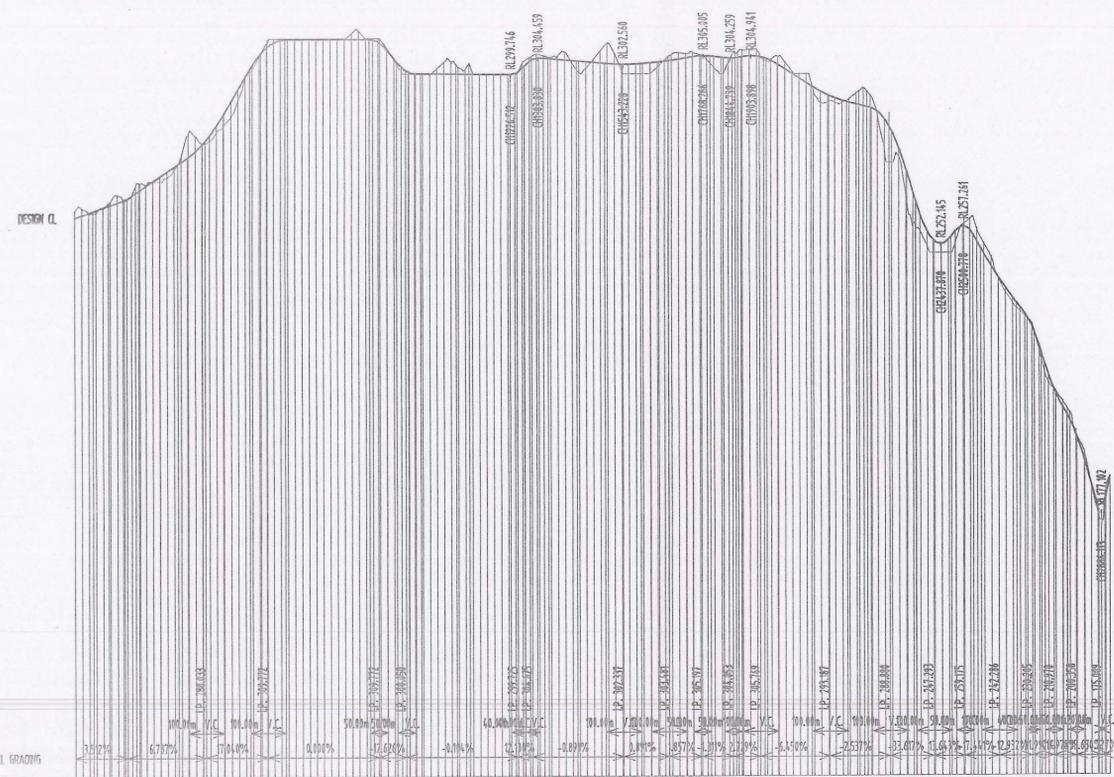

Rev. No.	Description	Date

Thompson & Brett Pty. Ltd.
 Consulting Engineers
 7 Bayfield Street, Roanby Park, 7018
 Phone (002) 446833 Fax. (002) 446221

Drawn	B.W.	Date	NOV. '94	Scale	
Approved					
File	CMT 01	Geocomp	1169	Director	

Client & Project
COPPER MINES OF TASMANIA PTY. LTD.
 MT LYELL MINE REDEVELOPMENT
 TAILINGS MANAGEMENT STAGE 1

Drawing Title
**LONGITUDINAL SECTIONS
 ACCESS TRACKS AND PIPELINE ROUTES**
 Drawing No. 94 - 1169 - 09