
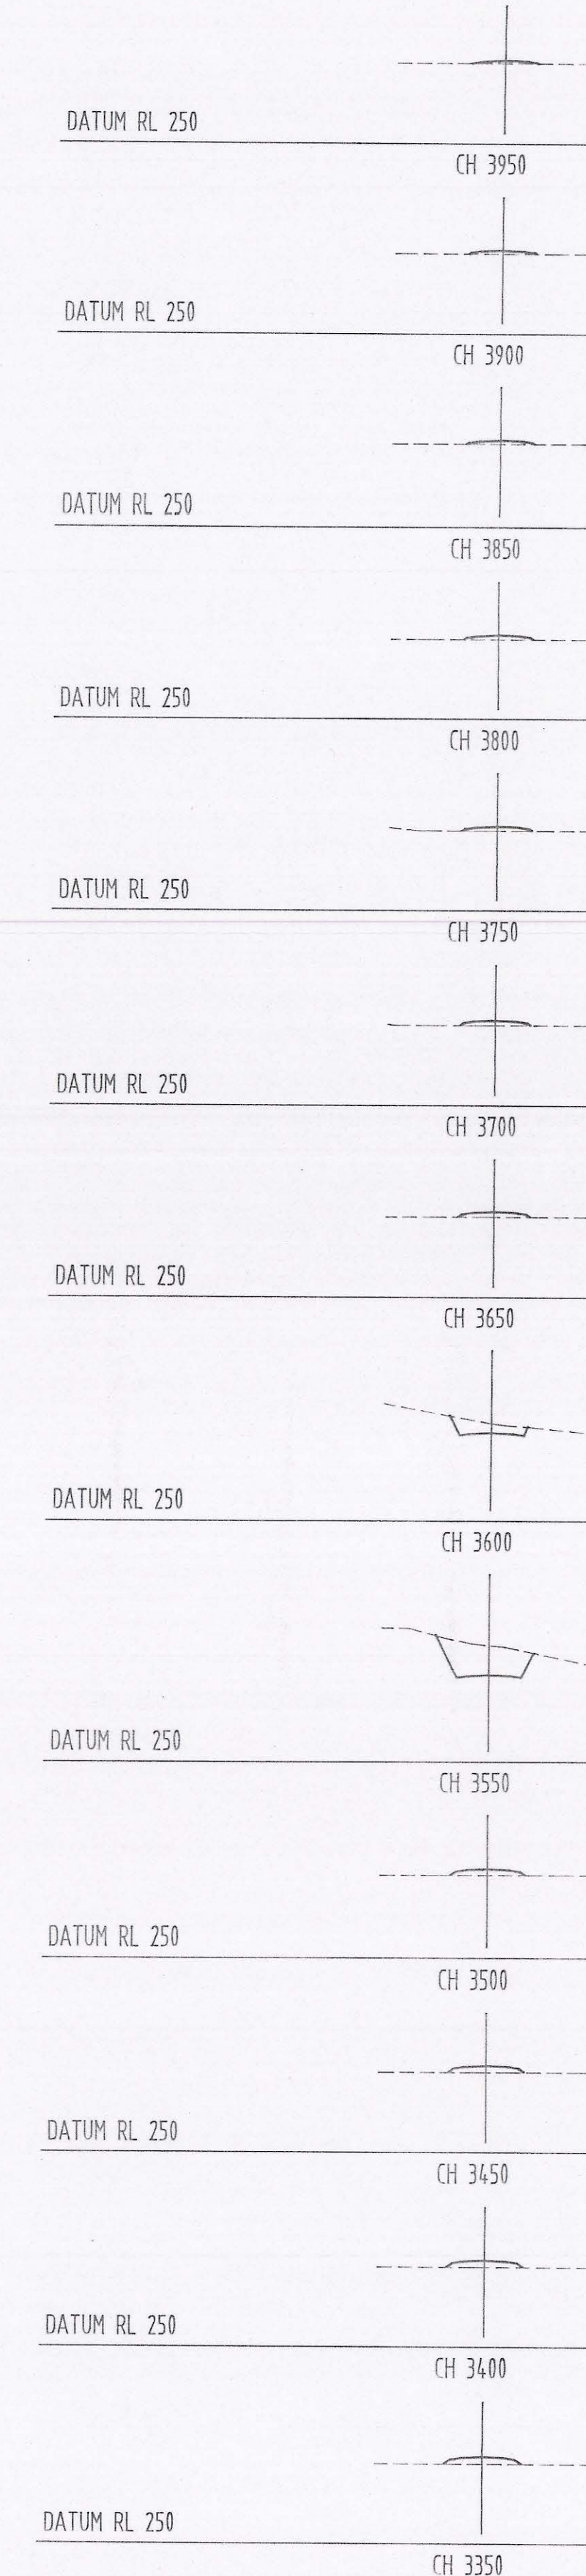
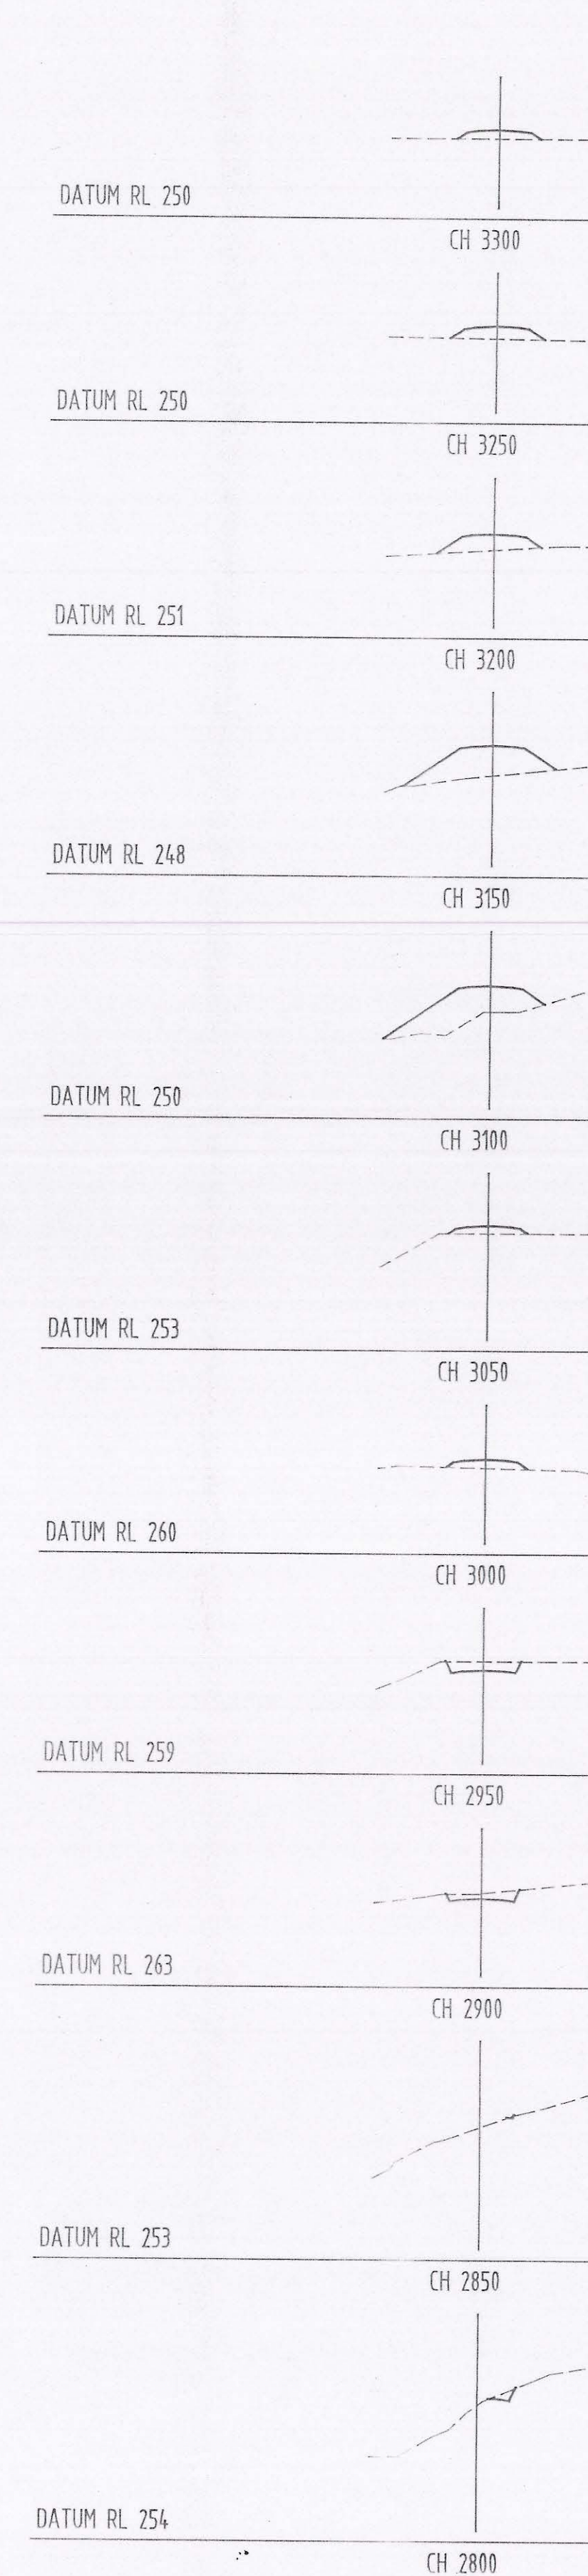
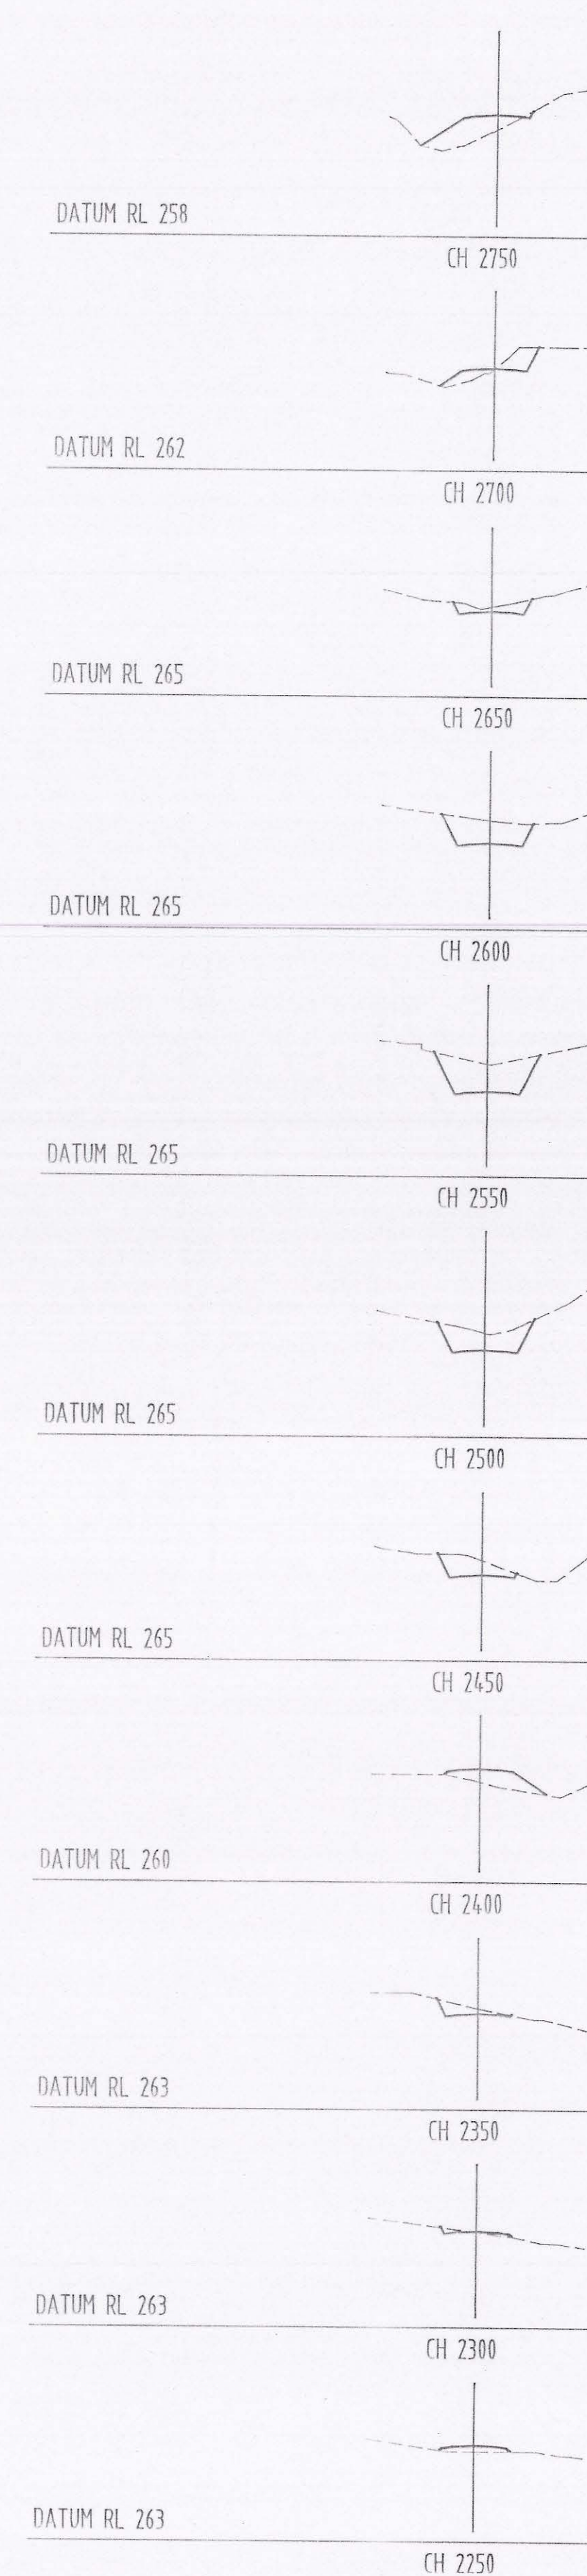
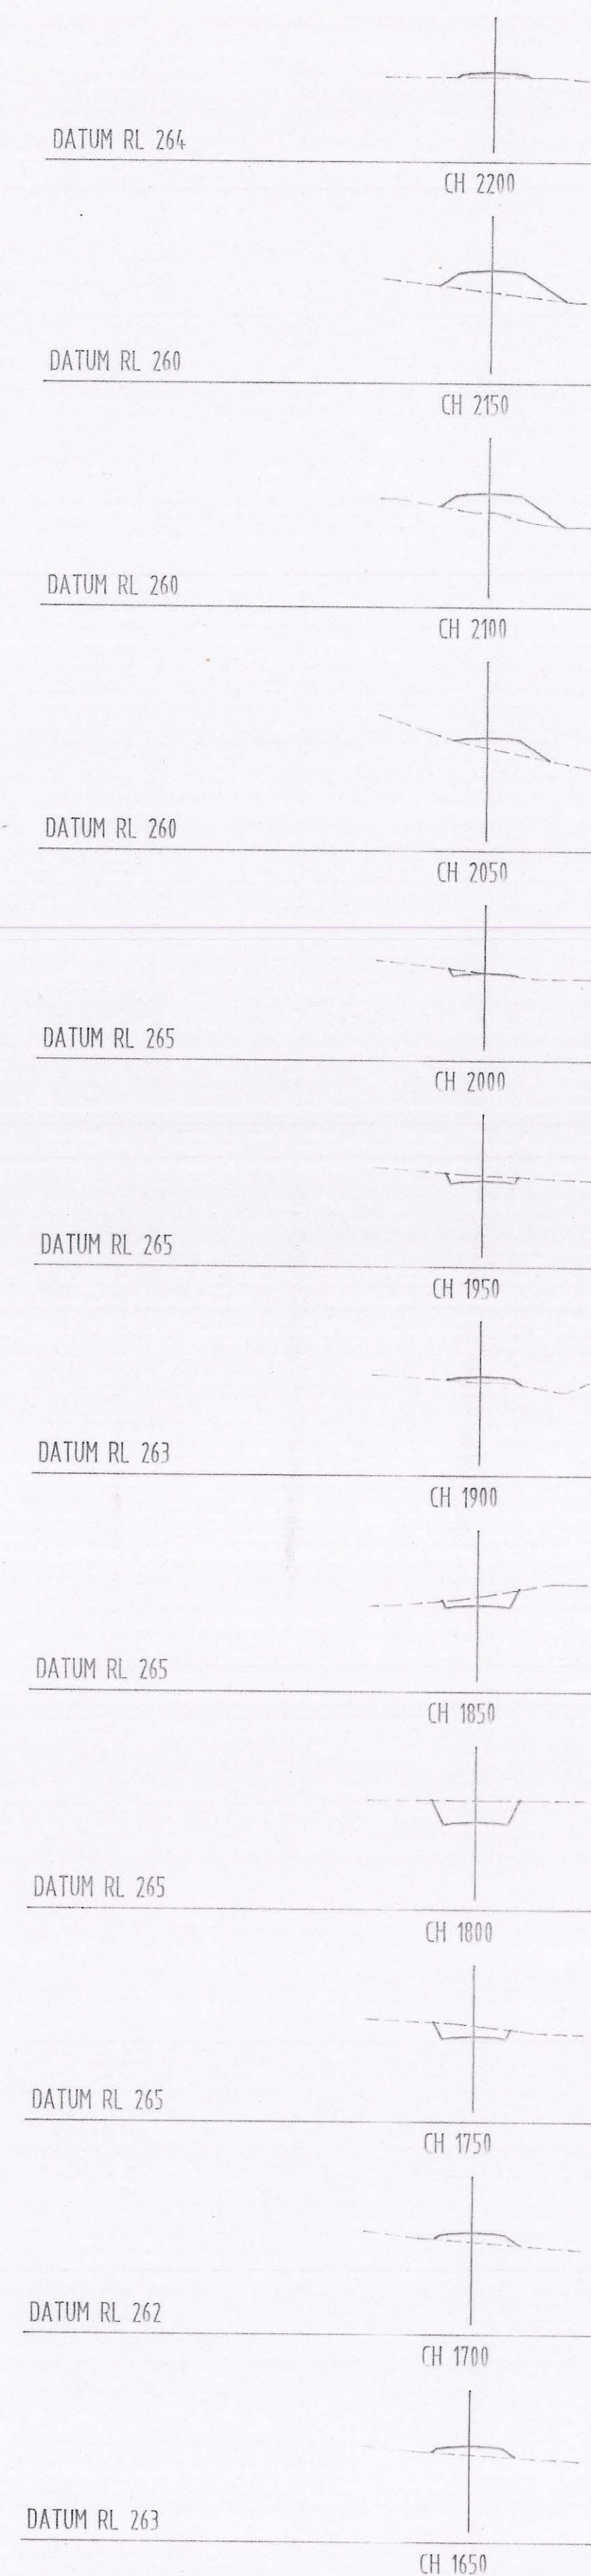
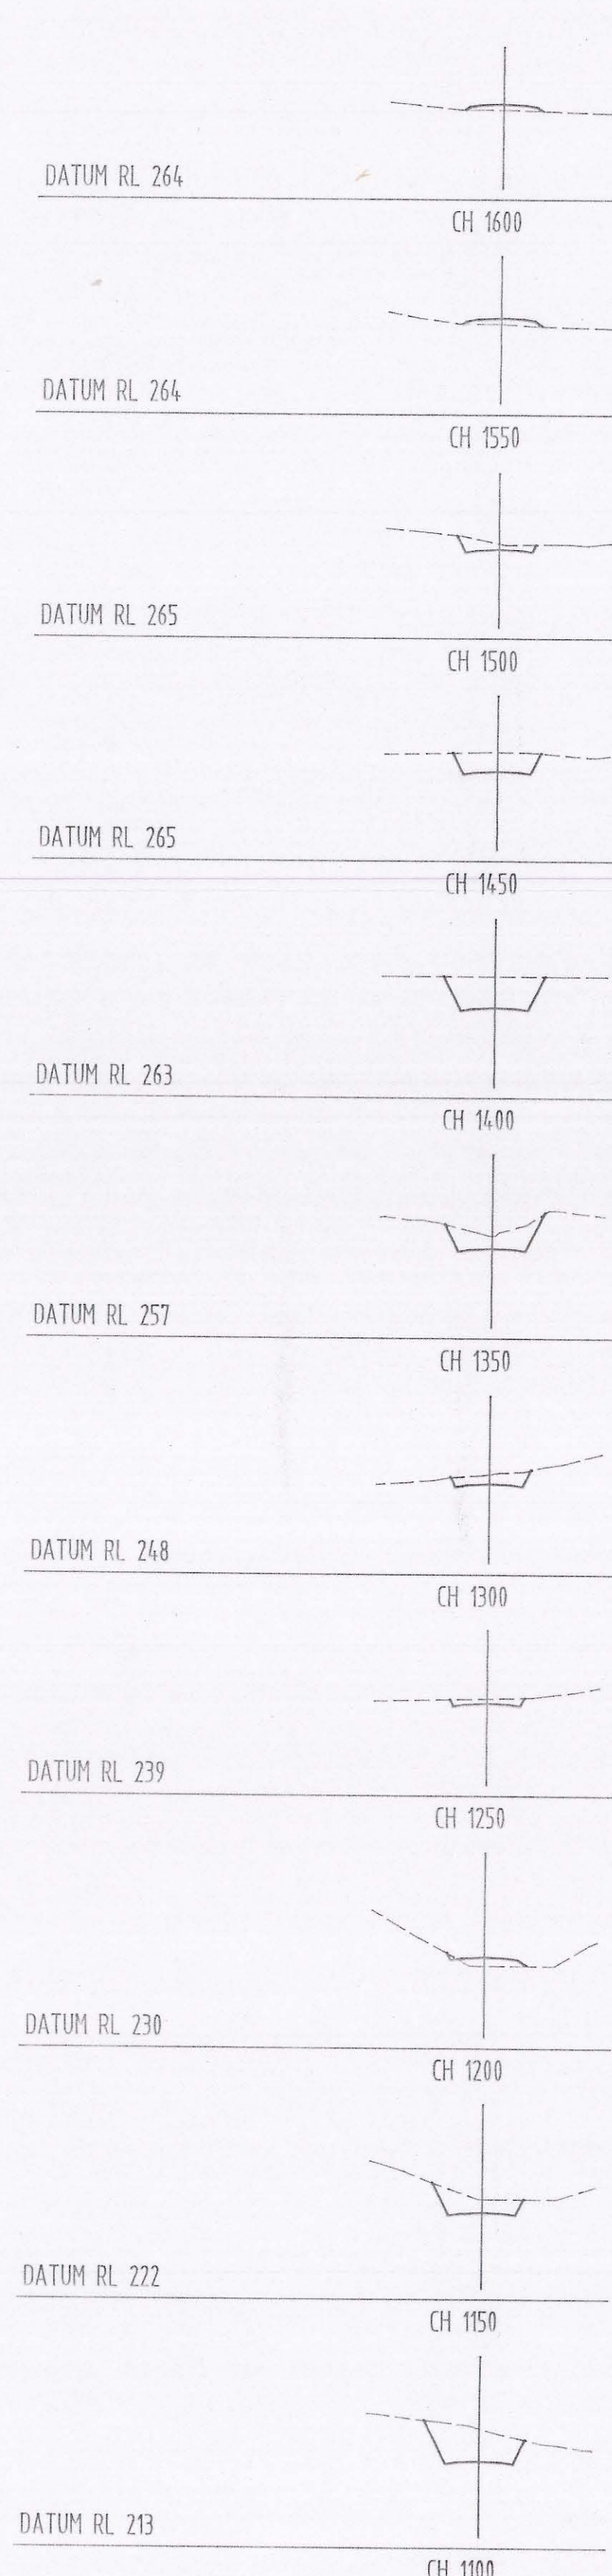


0016/0010

0157_030

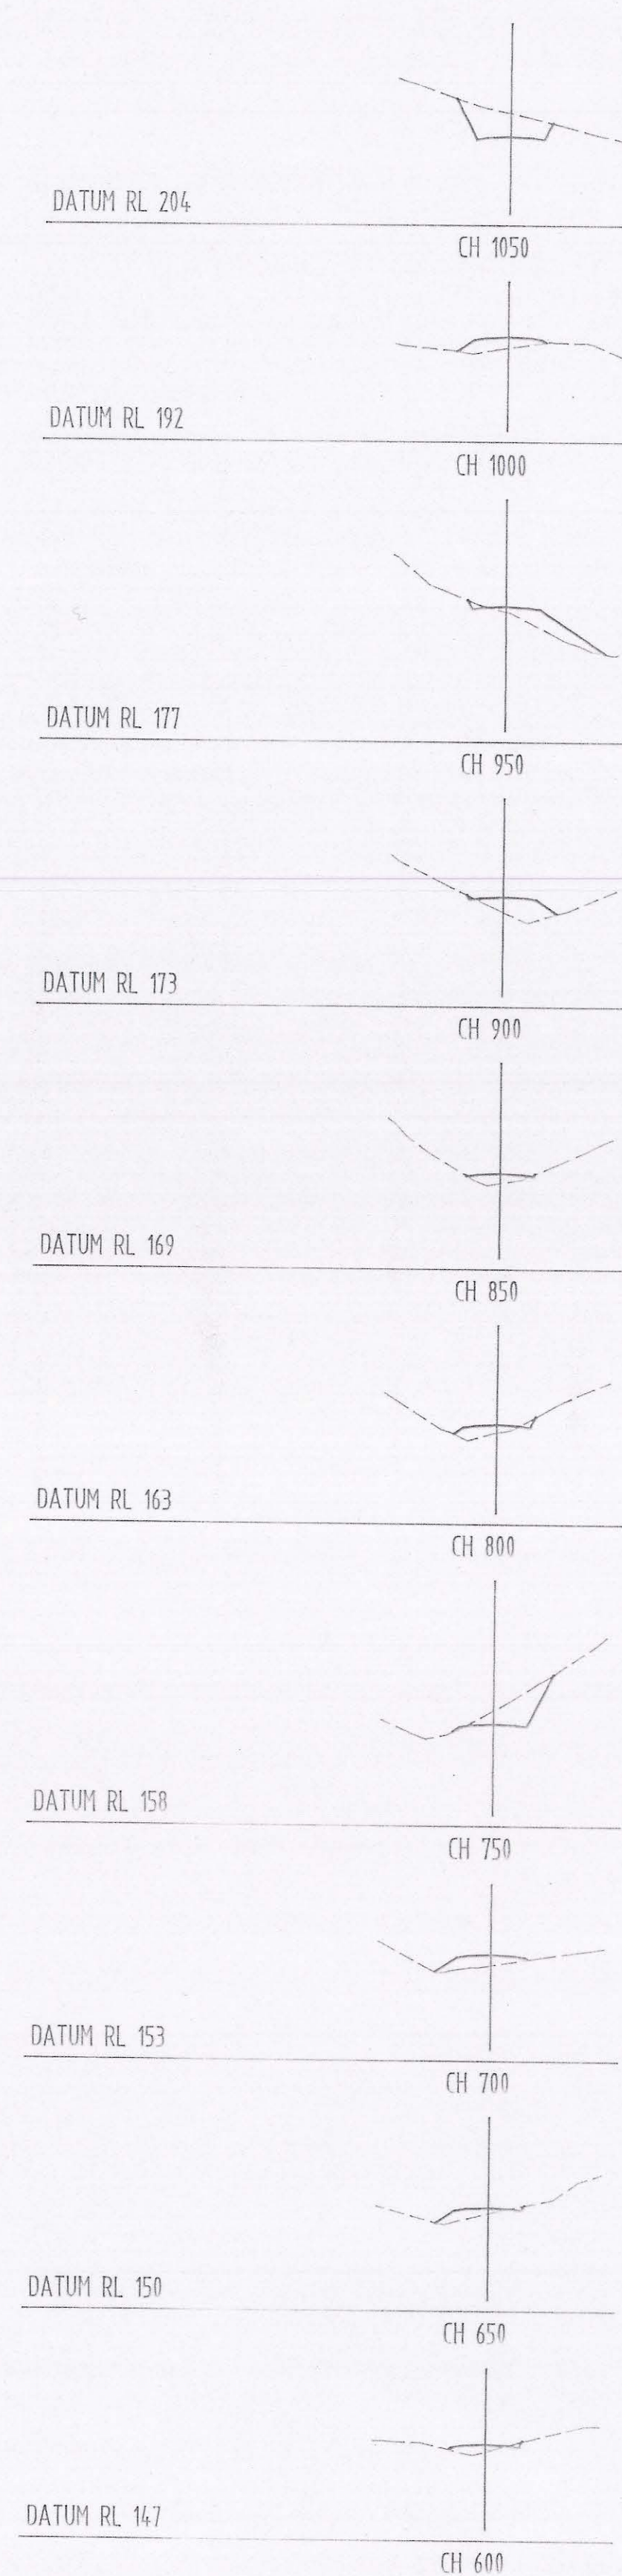

5 cm

CROSS SECTIONS
Scales HOR 1:1000 VERT 1:100

Thompson & Brett Pty. Ltd.

Consulting Engineers
7 Bayfield Street, Rosny Park. 7018
Phone (002) 446633 Fax. (002) 446221

Drawn B.W.	Date NOV. '94	Scale 1 : 1000
Approved		Director
File CMT 01	Geocomp 1169	

Client & Project

COPPER MINES OF TASMANIA PTY. LTD.
MT LYELL MINE REDEVELOPMENT
TAILINGS MANAGEMENT STAGE 1

Drawing Title

STAGE 1 DAM ACCESS ROAD
CROSS SECTIONS CH. 600 TO CH. 3950

Drawing No.

94 - 1169 - 10