


0016/0013

0157-033

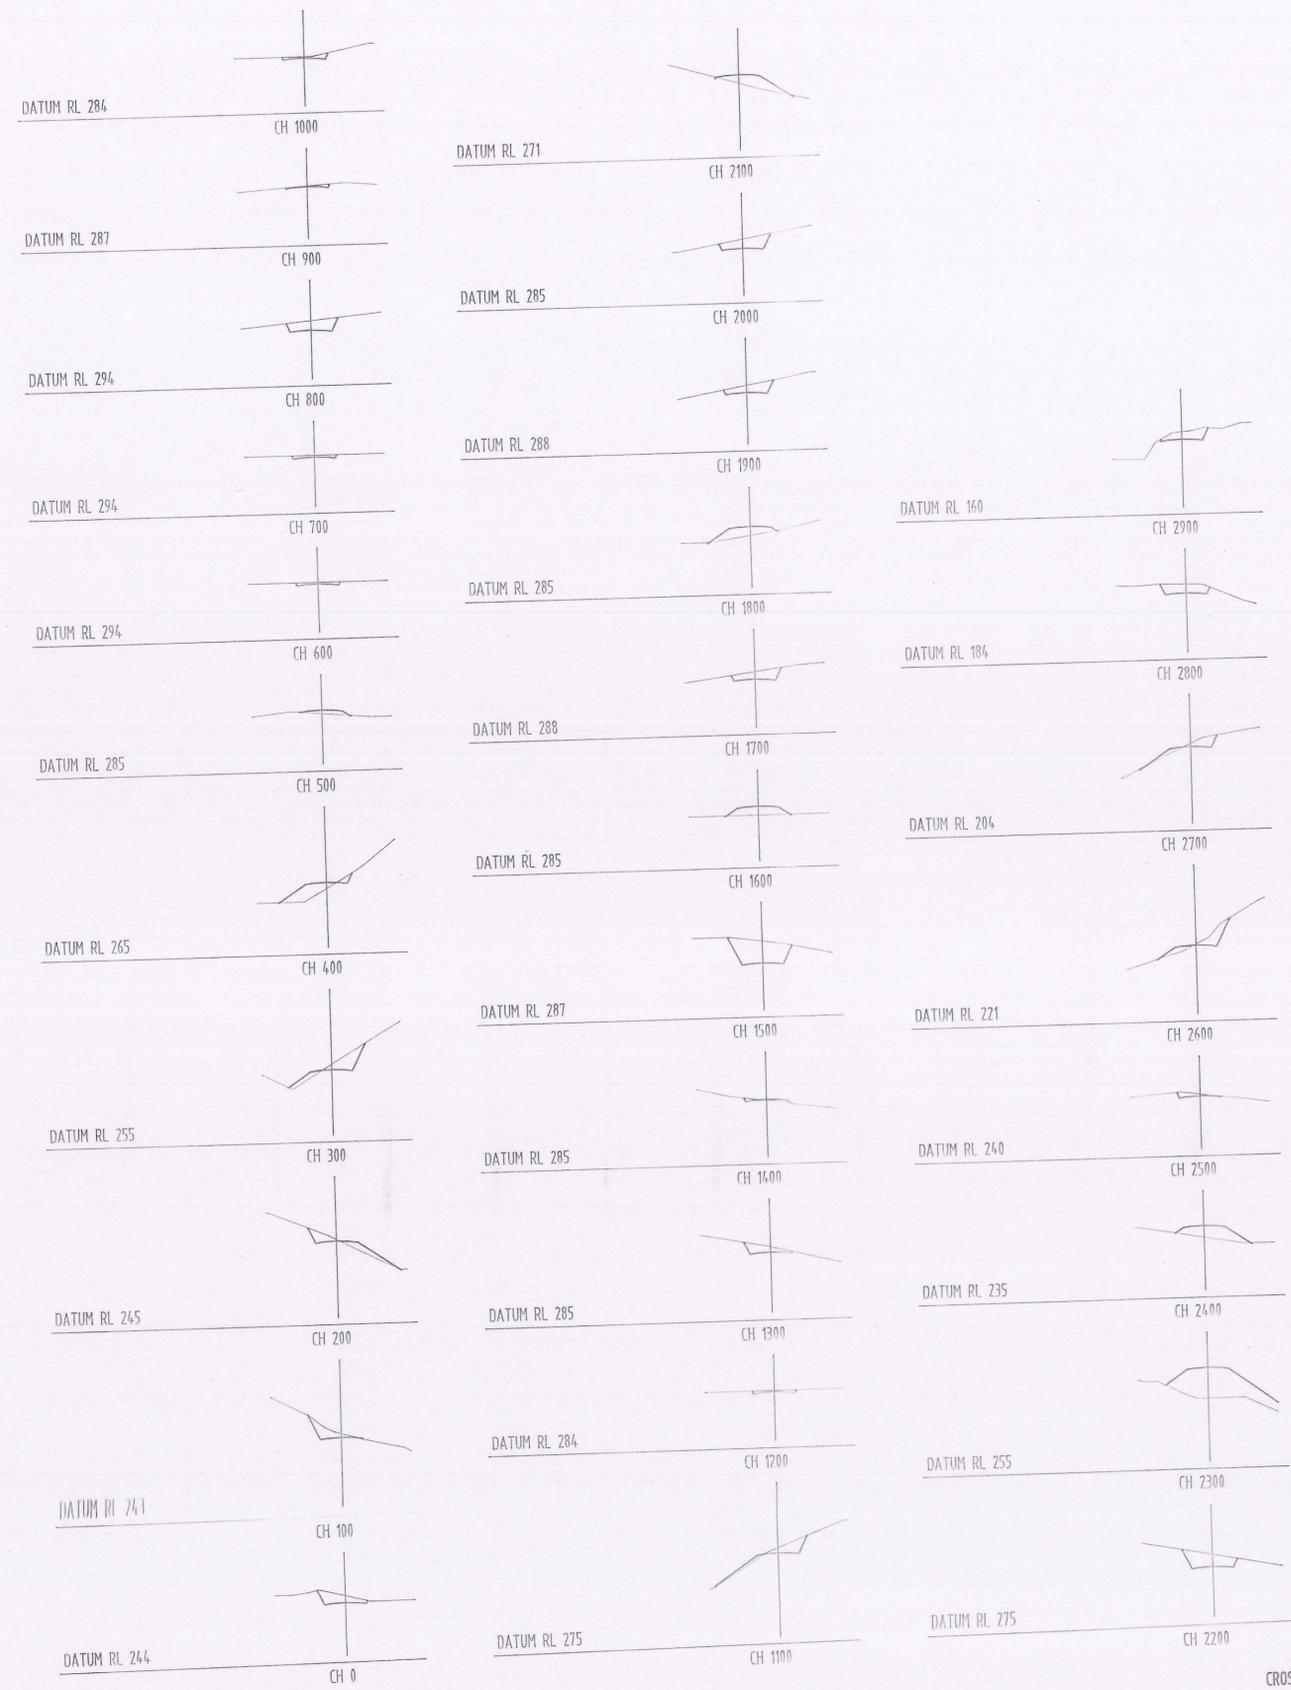

CROSS SECTIONS
SCALE HOR 1:1000 VER 1:1000



Rev. No.	Description	Date

Thompson & Brett Pty. Ltd.
 Consulting Engineers
 7 Bayfield Street, Rosny Park. 7018
 Phone (002) 446633 Fax. (002) 446221

Drawn	B.W.	Date	NOV. '94	Scale	1 : 1000
Approved				Director	
File	CMT 01	Geocomp	1169		

Client & Project
COPPER MINES OF TASMANIA PTY. LTD.
 MT LYELL MINE REDEVELOPMENT
 TAILINGS MANAGEMENT STAGE 1

Drawing Title
STAGE 2 DAM ACCESS ROAD
CROSS SECTIONS CH. 4000 TO CH. 4350
 Drawing No. 94 - 1169 - 13