
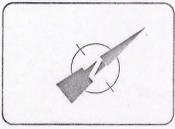


0157-036

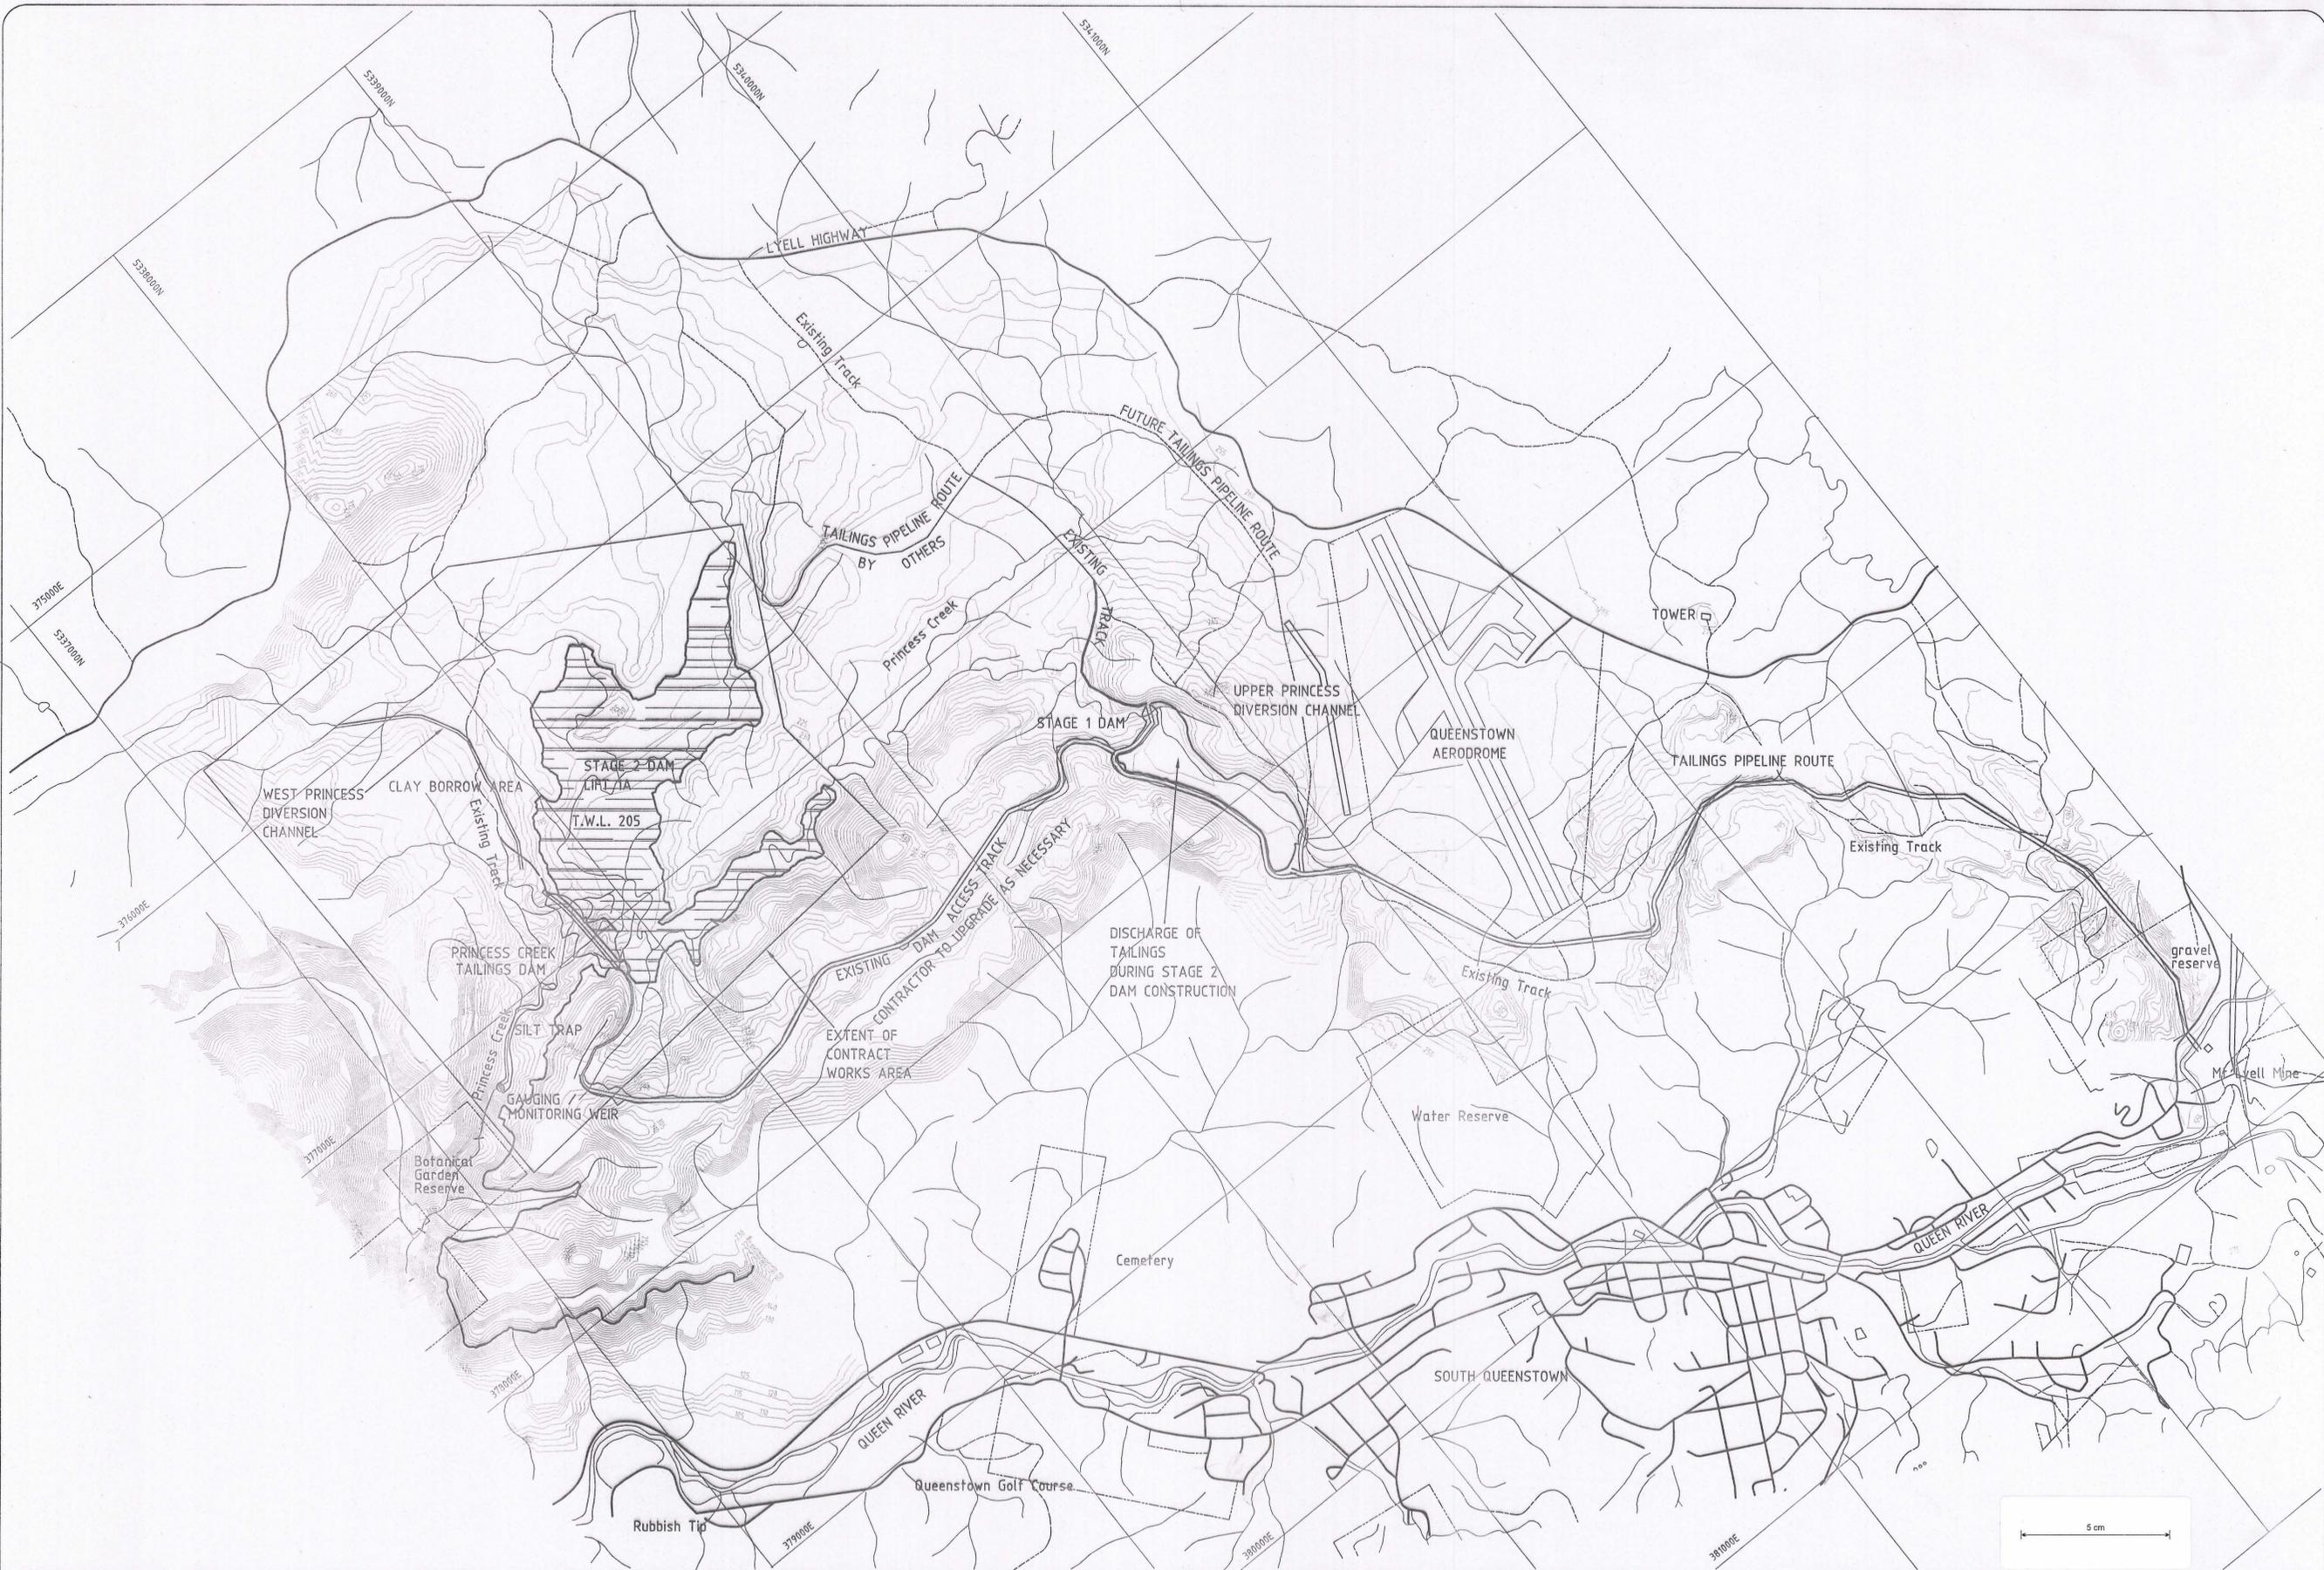

Rev. No.	Description	Date
0	ISSUED FOR TENDER	8-8-'95

Thompson & Brett Pty. Ltd.
 Consulting Engineers
 7 Bayfield Street, Rosny Park. 7018
 Phone (002) 446633 Fax. (002) 446221

Drawn	B.W.	Date	JUNE '95	Scale	1 : 10000
Approved	<i>[Signature]</i>	Director			
File	CMT 04	Geocomp	1234		

Client & Project
COPPER MINES OF TASMANIA PTY. LTD.
 MT LYELL MINE REDEVELOPMENT
 TAILINGS MANAGEMENT STAGE 2

Drawing Title	LIFT 1a TAILINGS DAM LOCALITY PLAN	
Drawing No.	95 - 1234 - 01	REV 0

0016/0015