


- ZONE 1 SELECTED HIGHLY WEATHERED SILTSTONE COMPACTING TO CLAYEY SILT.
 - ZONE 1A HIGHLY WEATHERED - MODERATELY WEATHERED SILTSTONE. GREATER STONE CONTENT ALLOWABLE THAN ZONE 1.
 - ZONE 2 RANDOM ROCKY FILL ZONE.
 - ZONE 3 FILTER - EX SMELTER SLAG AVAILABLE AT CMT MINE SITE.
 - ZONE 4 SELECTED ROCKY FILL.
 - ZONE 5 SIMILAR TO ZONE 1A IN COFFER DAM.
- NOTE: ALL MATERIALS EXCEPT ZONE 3 TO COME FROM ON SITE BORROW AREA.
ZONE DESCRIPTIONS INTENT TO ALLOW EFFECTIVE UTILISATION OF SITE MATERIALS.

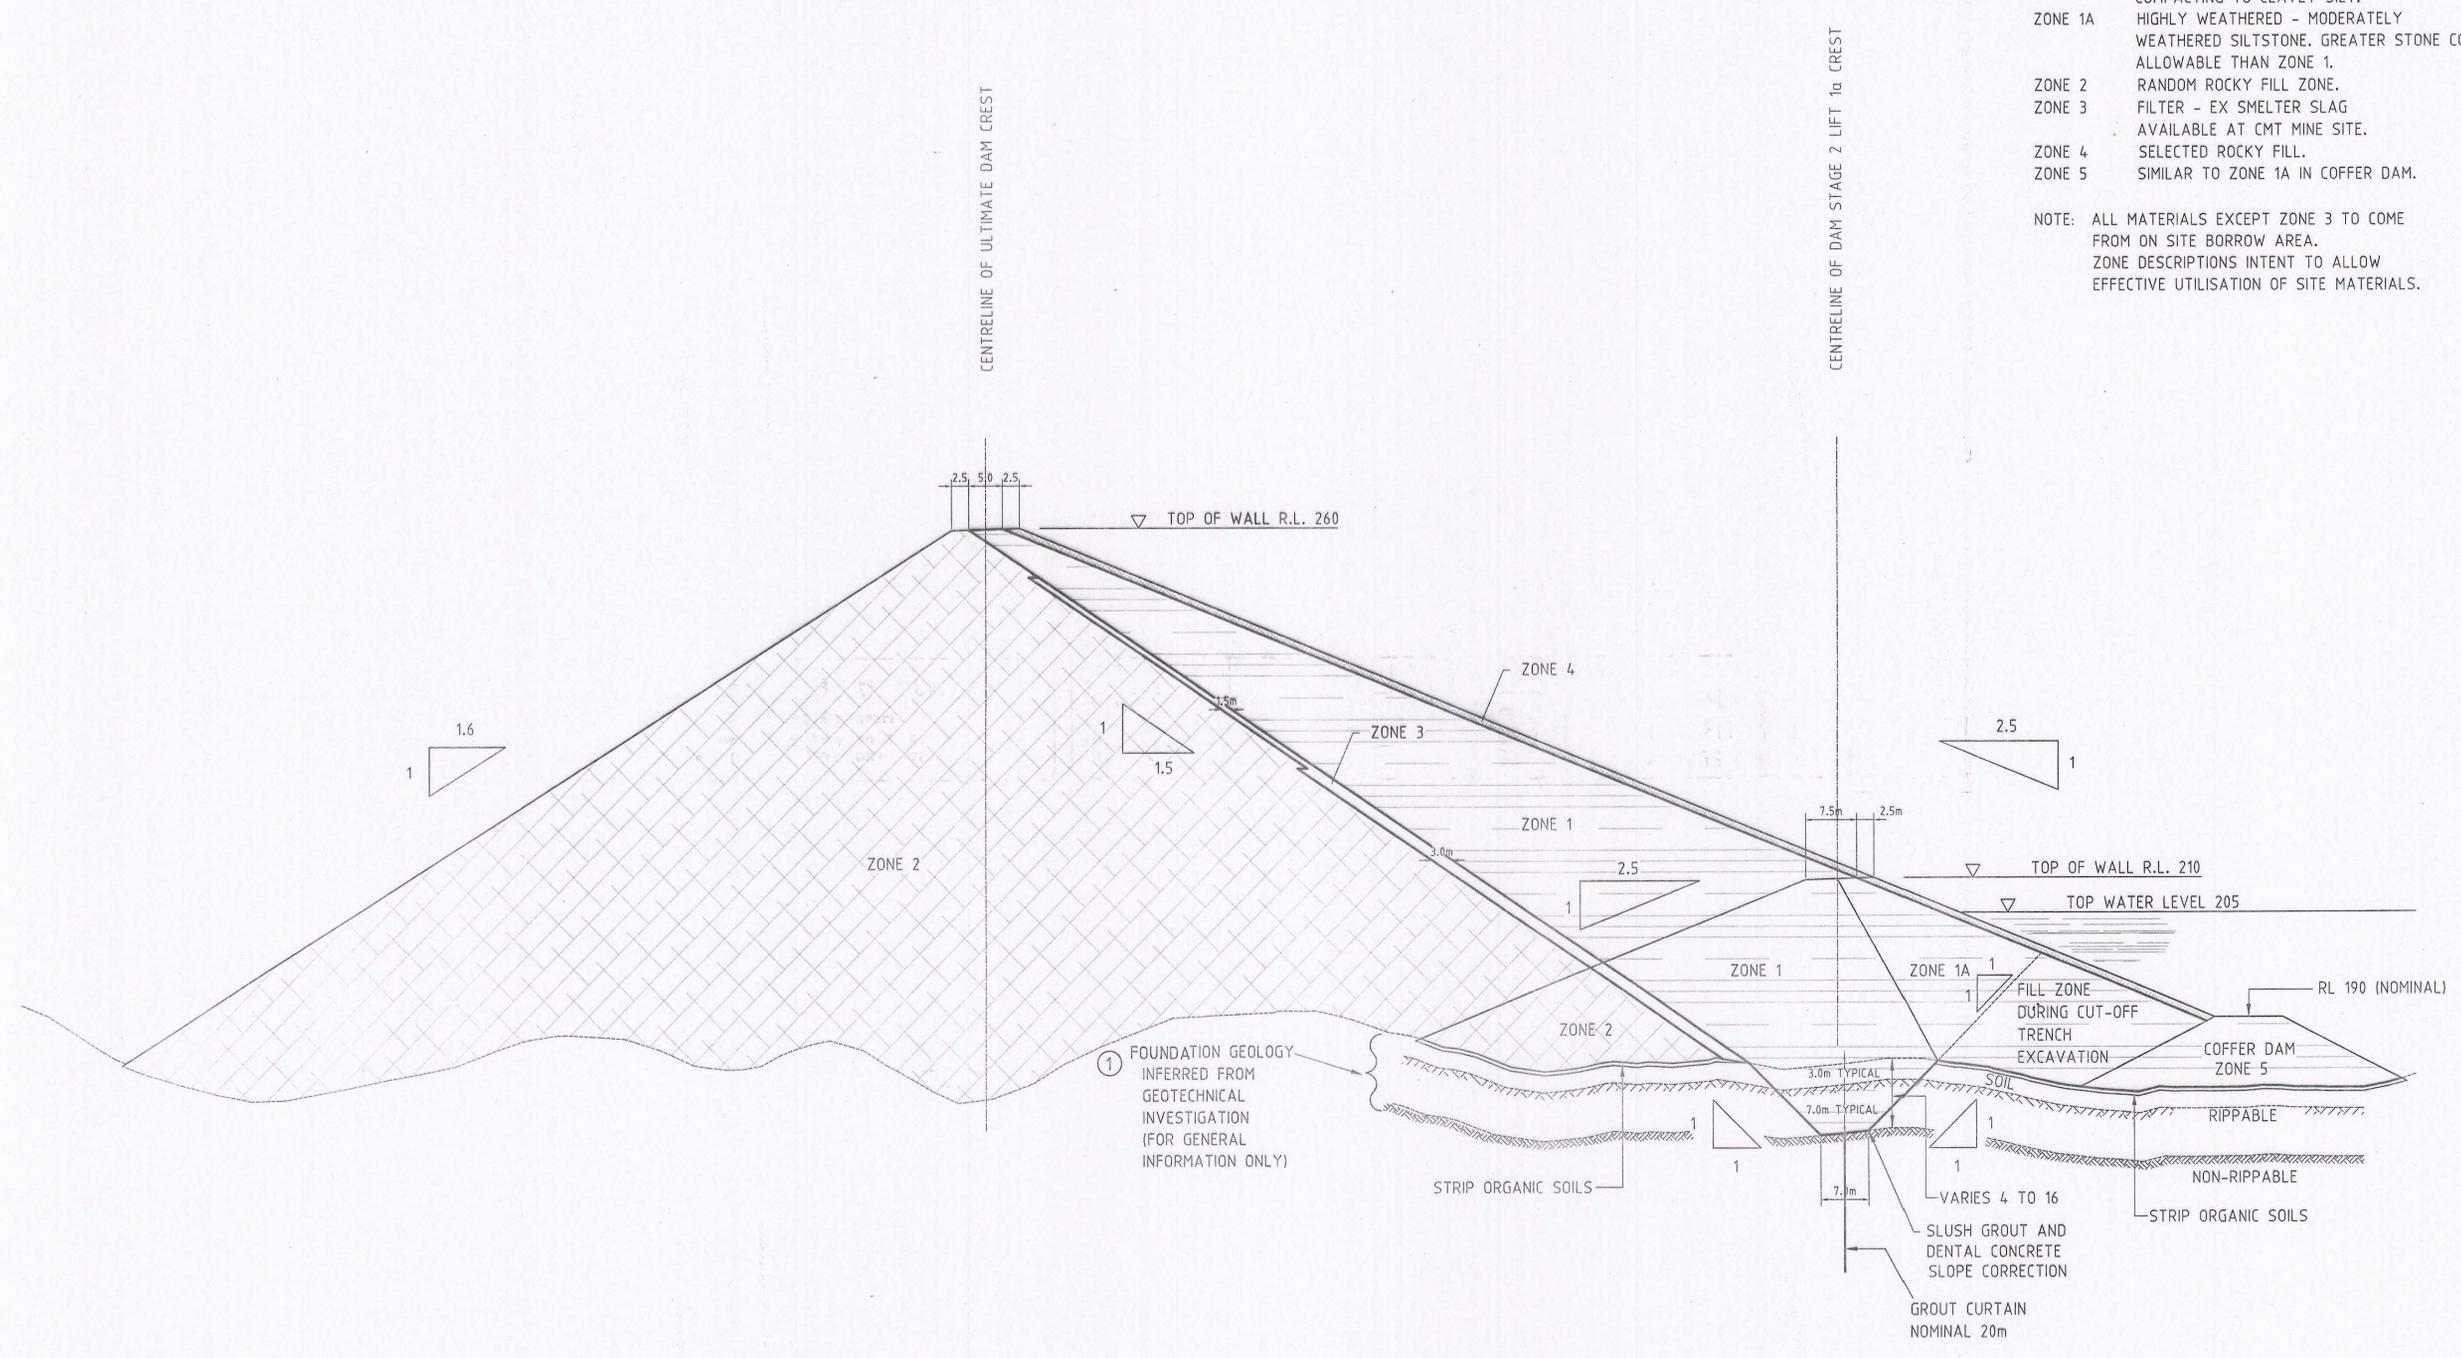

Rev. No.	Description	Date
1	CORRECTION	15-8-'95
0	ISSUED FOR TENDER	8-8-'95

Thompson & Brett Pty. Ltd.
 Consulting Engineers
 7 Bayfield Street, Rosny Park. 7018
 Phone (002) 446633 Fax. (002) 446221

Drawn B.W. Date JUNE '95 Scale 1:500
 Approved [Signature] Director
 File CMT 04 Geocomp 1234

Client & Project
 COPPER MINES OF TASMANIA PTY. LTD.
 MT. LYELL MINE REDEVELOPMENT
 TAILINGS MANAGEMENT STAGE 2

Drawing Title
 PRINCESS CK. TAILINGS DAM LIFT 1a
 TYPICAL CROSS SECTION
 Drawing No. 95 - 1234 - 03 REV. 1

0016/0017