





0157_047

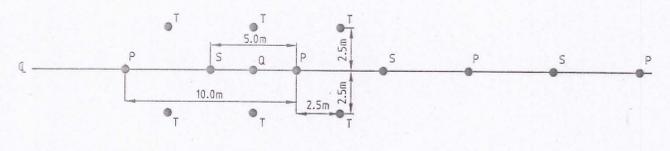

P DENOTES PRIMARY HOLE
 S DENOTES SECONDARY HOLE
 T DENOTES TERTIARY HOLE
 Q DENOTES QUARTERNARY HOLE

NOTE:
 ONLY PRIMARY HOLE TO BE COMPLETED
 UNLESS OTHERWISE DIRECTED

GROUT HOLE LAYOUT-TYPICAL
 SCALE 1 : 200

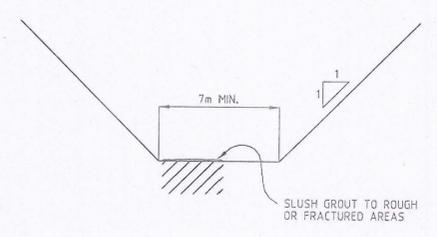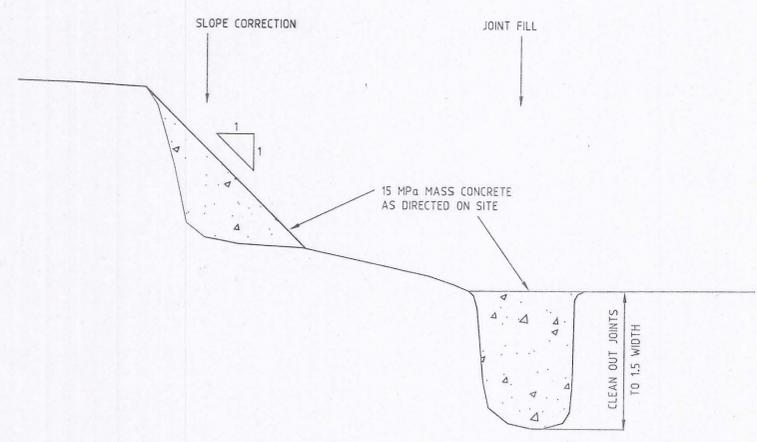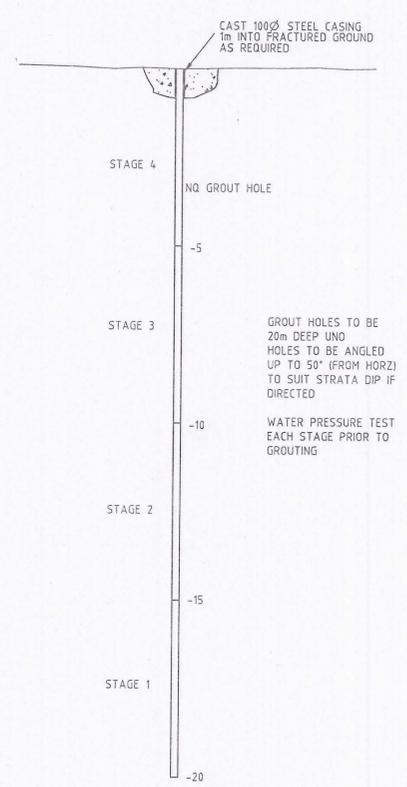

0	ISSUED FOR TENDER	8-8-'95
Rev. No.	Description	Date

Thompson & Brett Pty. Ltd.
 Consulting Engineers
 7 Bayfield Street, Rosny Park. 7018
 Phone (002) 446633 Fax. (002) 446221

Drawn	M.H.	Date	AUG. 1995	Scale	AS SHOWN
Approved				Director	
File	CMT-04	Geocomp			

Client & Project
COPPER MINES OF TASMANIA PTY. LTD.
 MT. LYELL MINE REDEVELOPMENT
 TAILINGS MANAGEMENT STAGE 2

Drawing Title	PRINCESS CK. TAILINGS DAM LIFT 1a FOUNDATION PREPERATION DETAILS	
Drawing No.	95-1234-12	REV 0