
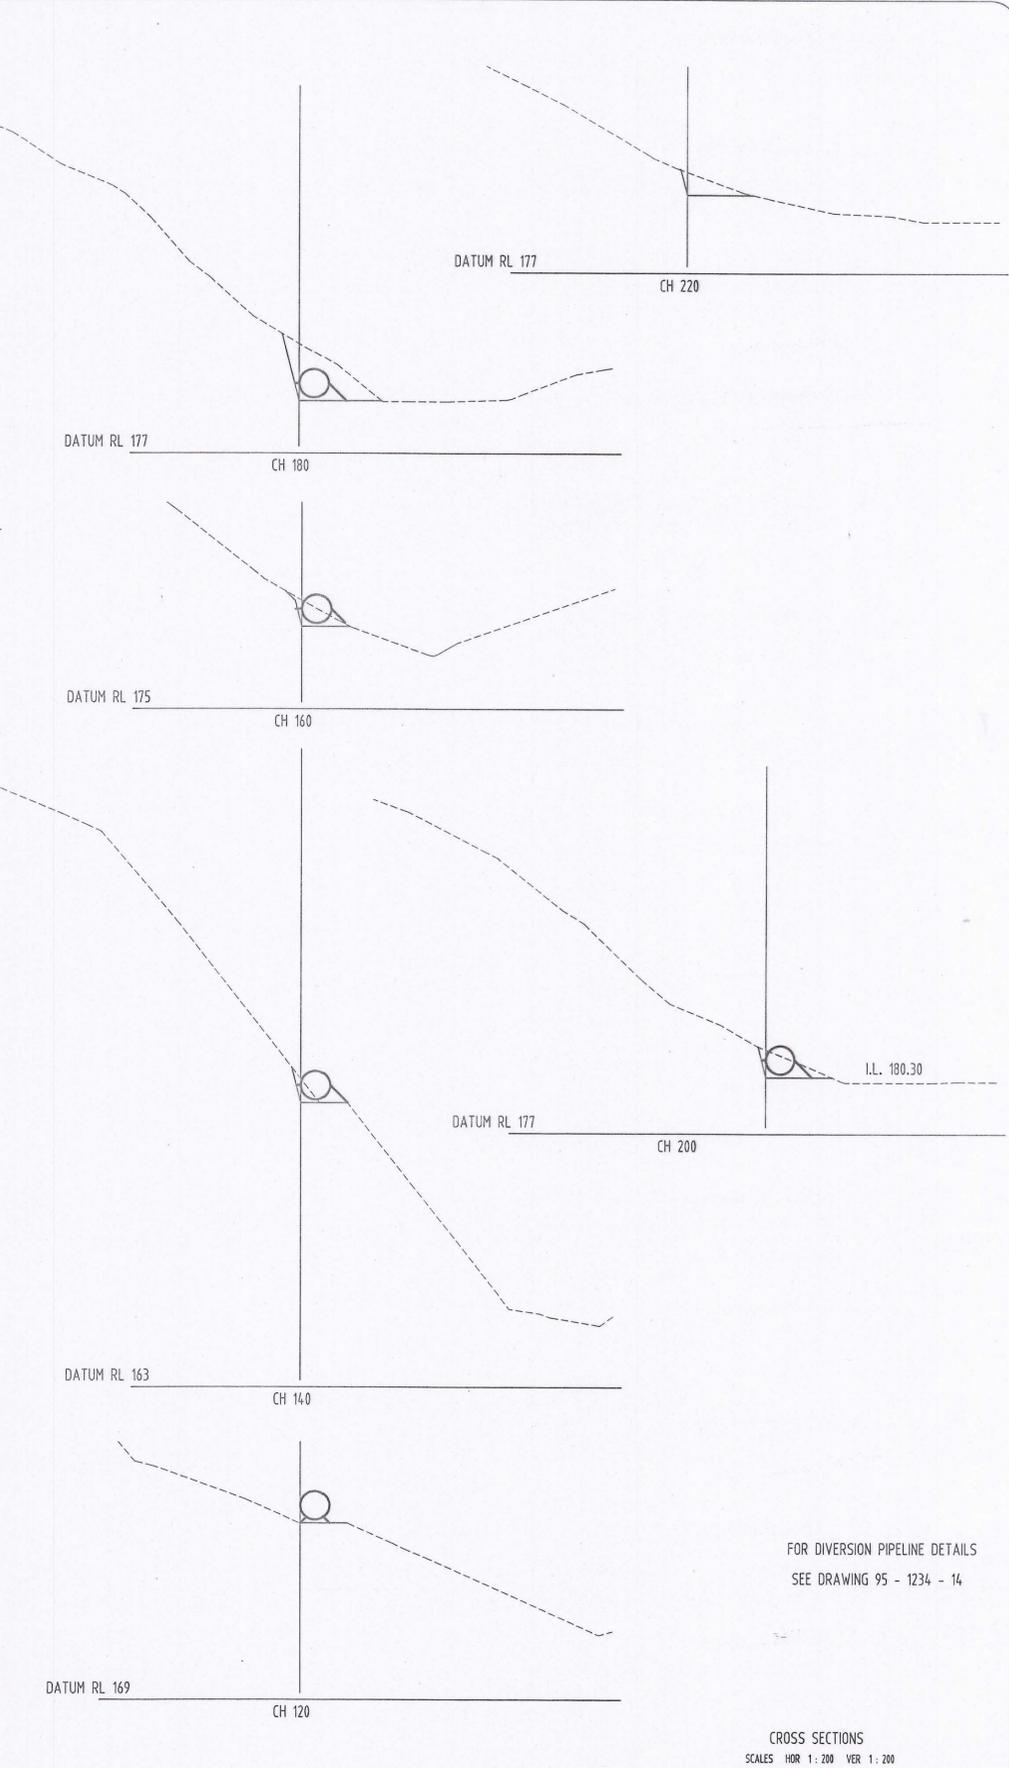
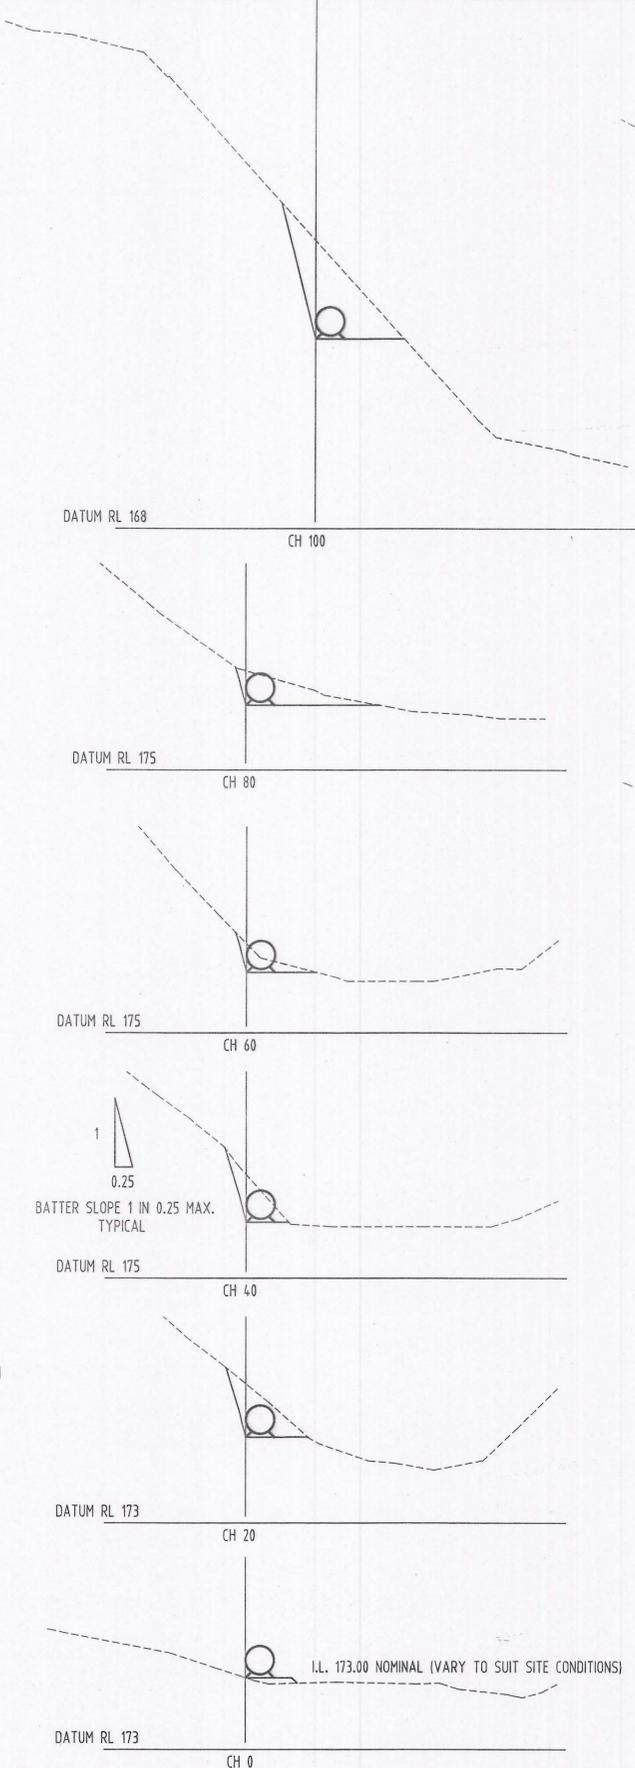


0157-048

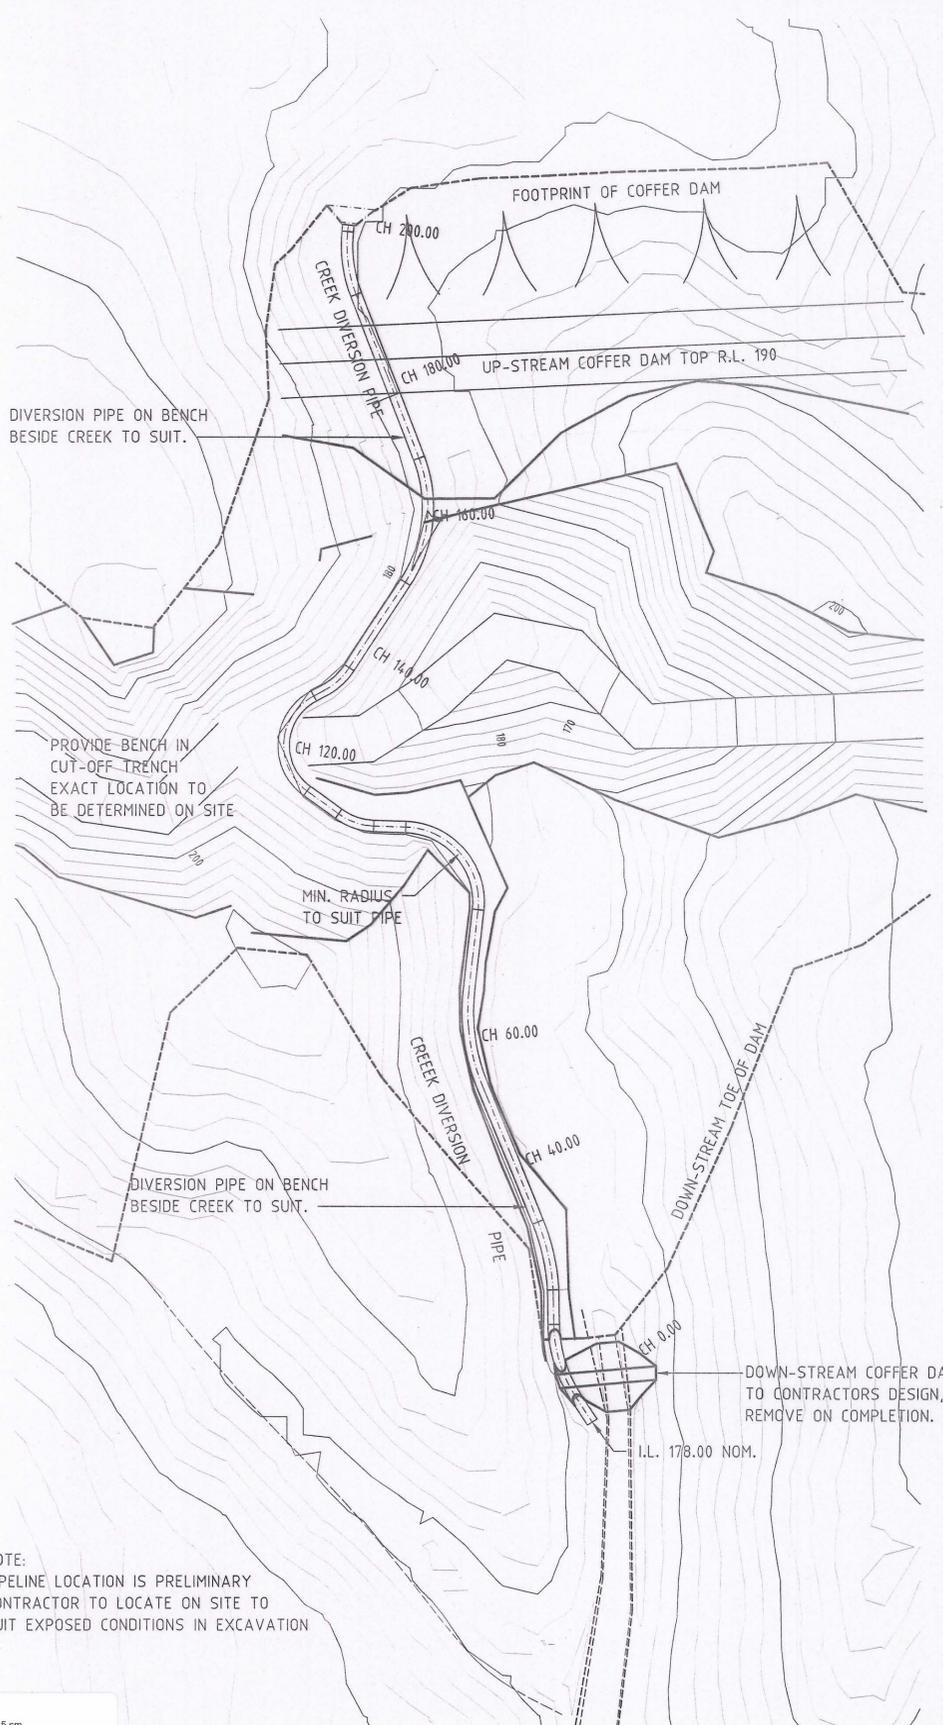

Rev. No.	Description	Date
0	ISSUED FOR TENDER	8-8-'95

Thompson & Brett Pty. Ltd.
 Consulting Engineers
 7 Boyfield Street, Rosny Park. 7018
 Phone (002) 446633 Fax. (002) 446221

Drawn	B.W.	Date	JULY '95	Scale	1:500
Approved				Director	
File	CMT 04	Geocomp	1234		

Client & Project
COPPER MINES OF TASMANIA PTY LTD
 MT LYELL MINE REDEVELOPMENT
 TAILINGS MANAGEMENT STAGE 2

Drawing Title	PRINCESS CK. TAILINGS DAM LIFT 1a	
Drawing No.	95 - 1234 - 13 REV. 0	