
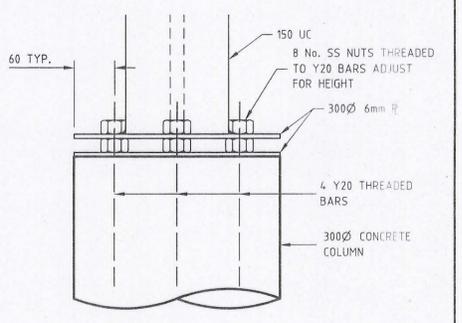
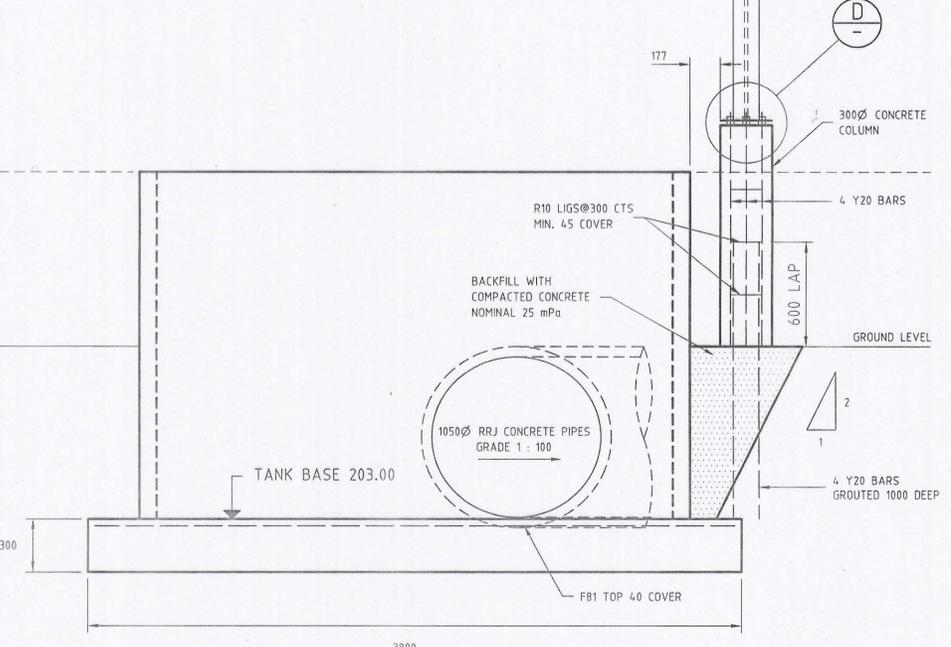
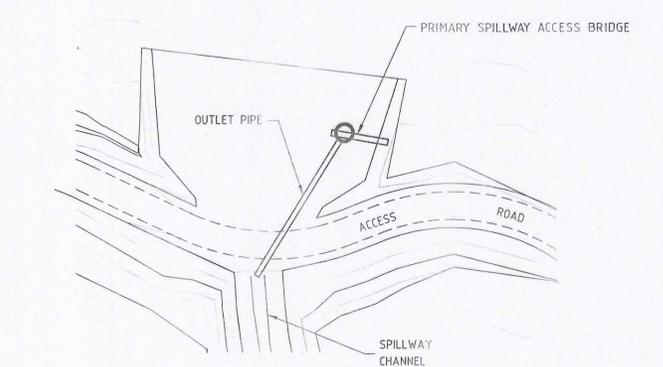
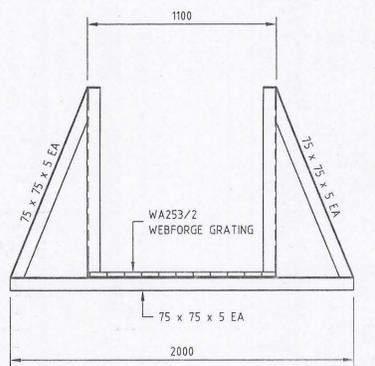
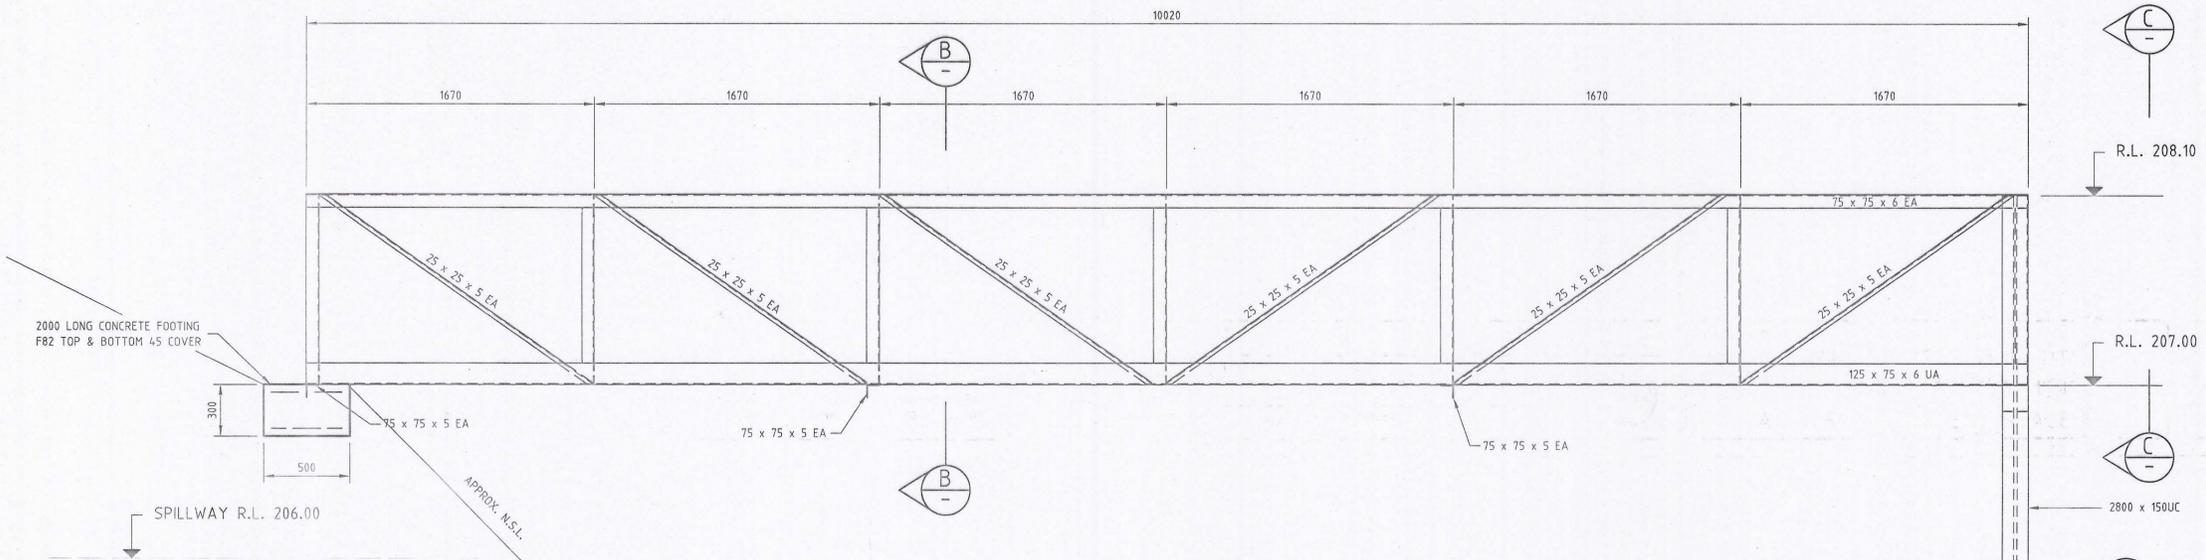
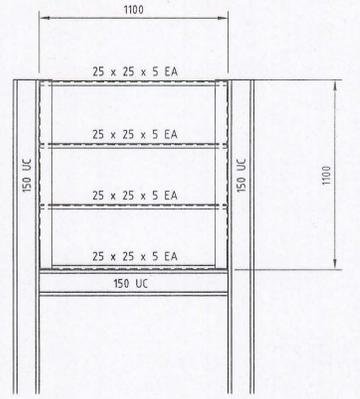


0157\_054

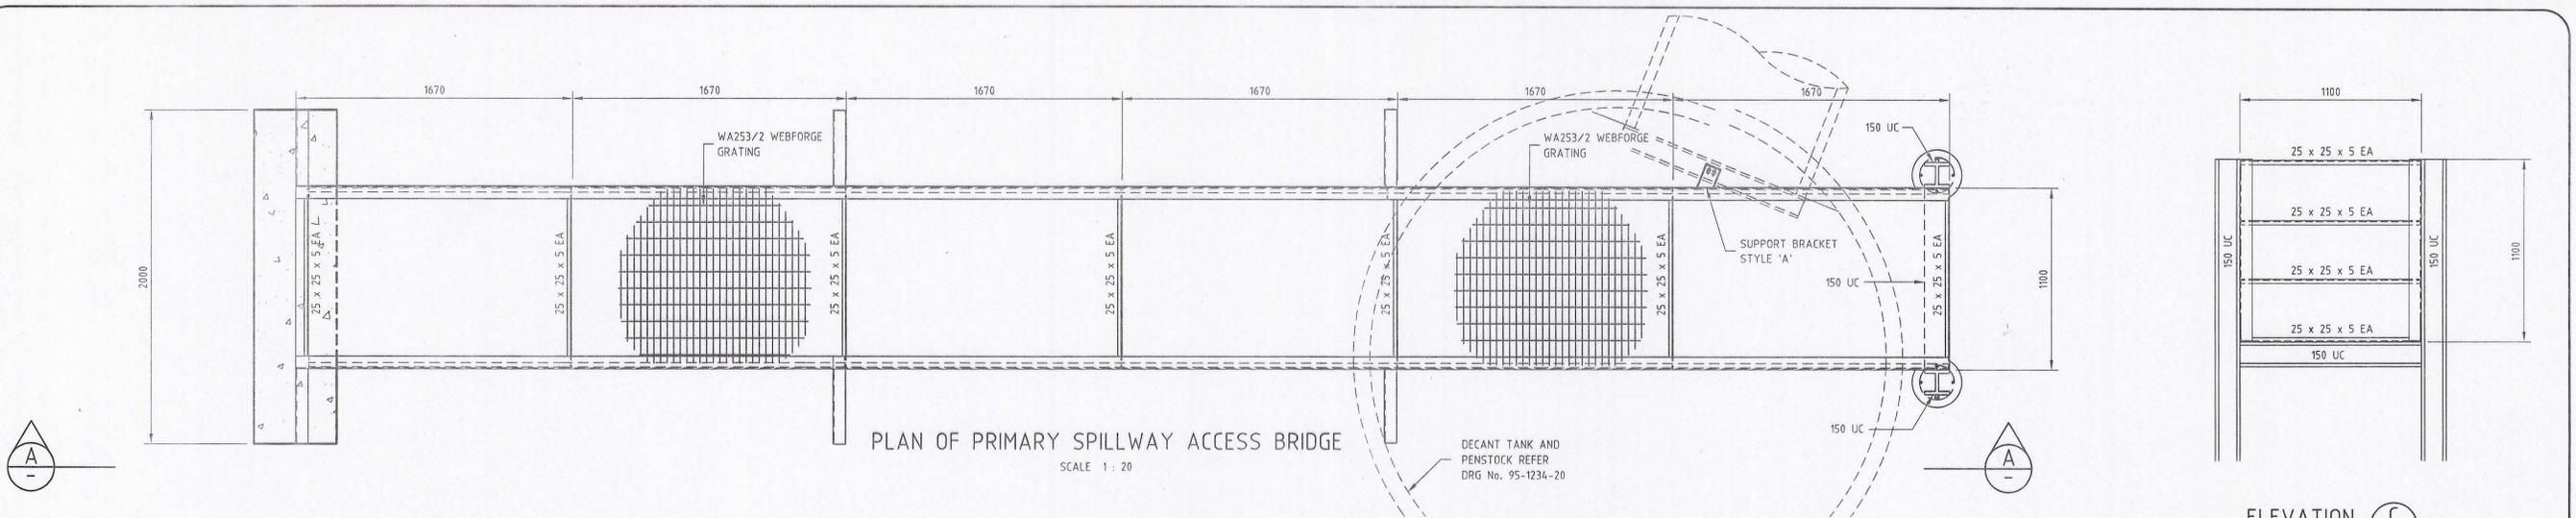

NOTES:  
1. ALL FILLET WELDS TO BE 6mm

|          |                   |          |
|----------|-------------------|----------|
|          |                   |          |
| 1        | CORRECTION        | 15-8-'95 |
| 0        | ISSUED FOR TENDER | 8-8-'95  |
| Rev. No. | Description       | Date     |

**Thompson & Brett Pty. Ltd.**  
 Consulting Engineers  
 7 Bayfield Street, Rosny Park, 7018  
 Phone (002) 446633 Fax. (002) 446221

|          |        |         |          |       |          |
|----------|--------|---------|----------|-------|----------|
| Drawn    | B.S.   | Date    | AUG 1995 | Scale | AS SHOWN |
| Approved |        |         |          |       |          |
| File     | CMT-04 | Geocomp | Director |       |          |

Client & Project  
**COPPER MINES OF TASMANIA PTY LTD**  
 MT LYELL MINE REDEVELOPMENT  
 TAILINGS MANAGEMENT STAGE 2

|               |                                                                     |        |
|---------------|---------------------------------------------------------------------|--------|
| Drawing Title | PRINCESS CK. TAILINGS DAM LIFT 1a<br>PRIMARY SPILLWAY ACCESS BRIDGE |        |
| Drawing No.   | 95-1234-19                                                          | REV. 1 |