




0157-055

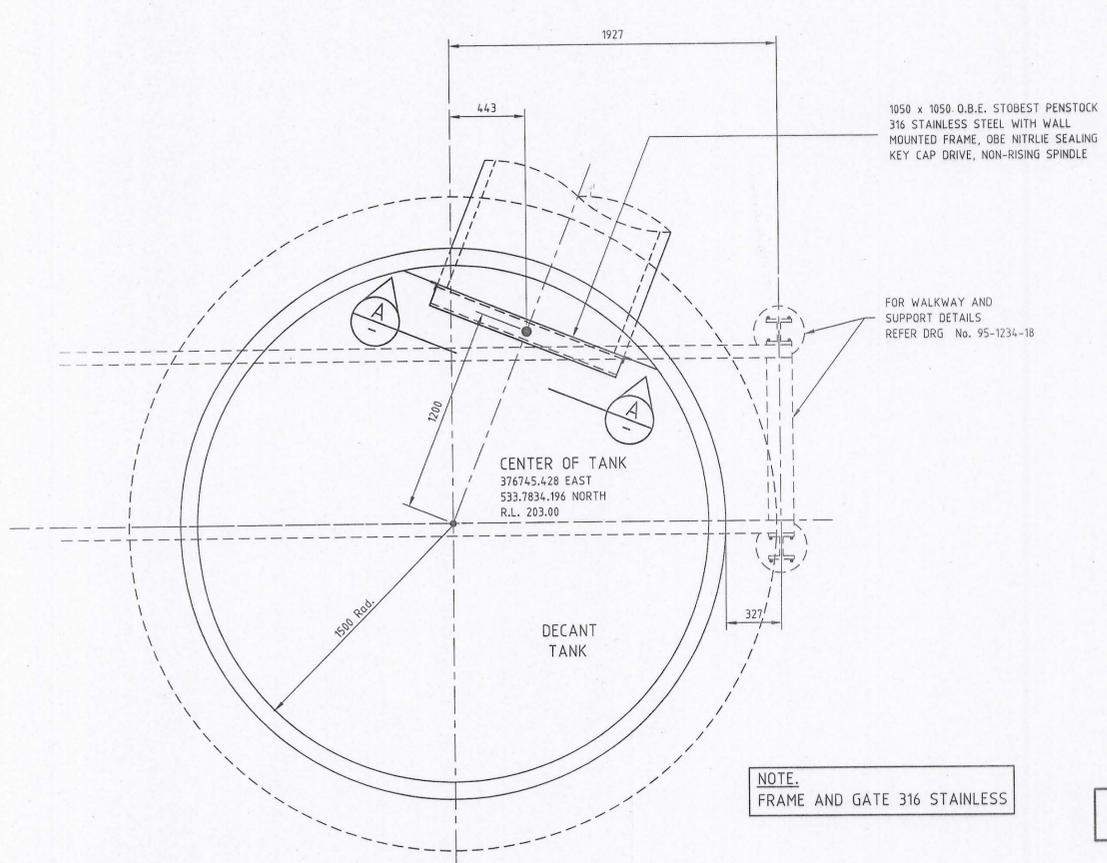



PLAN OF PRIMARY SPILLWAY INLET AND PENSTOCK
SCALE 1 : 200

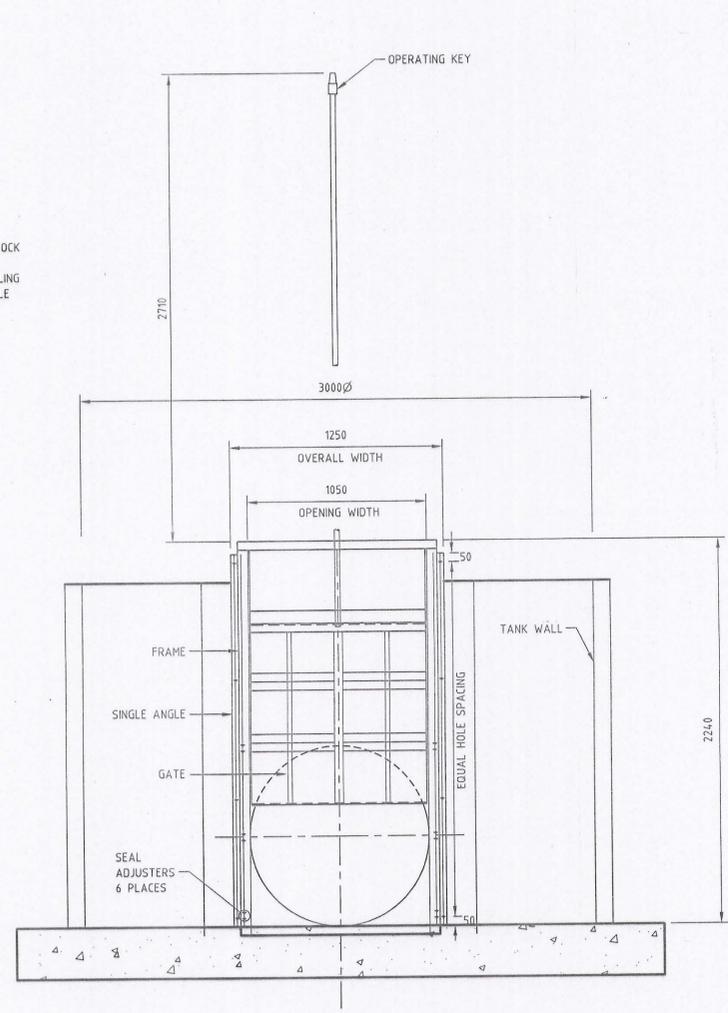

ELEVATION A
SCALE 1 : 200

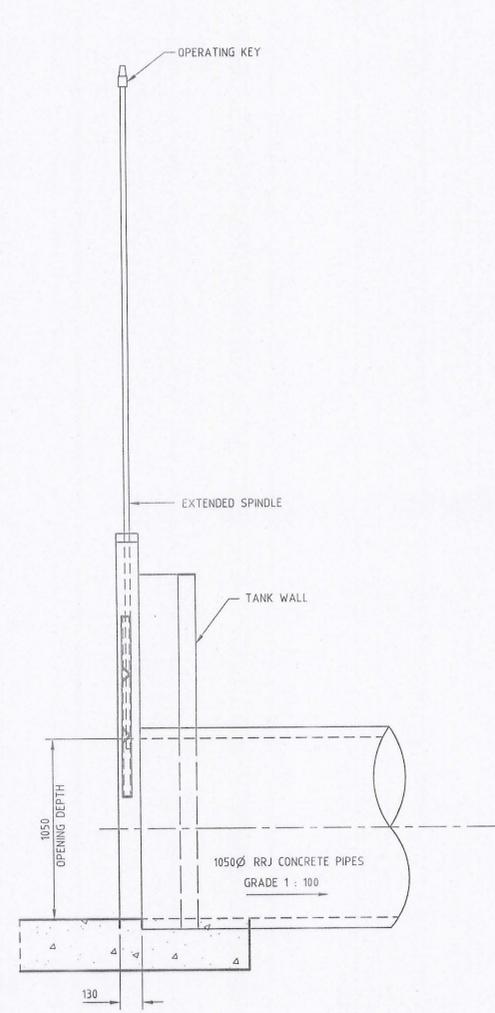

ELEVATION B
SCALE 1 : 200

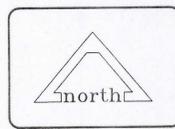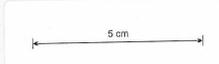

Rev. No.	Description	Date
0	ISSUED FOR TENDER	8-8-'95

Thompson & Brett Pty. Ltd.
 Consulting Engineers
 7 Bayfield Street, Rosny Park. 7018
 Phone (002) 446633 Fax. (002) 446221

Drawn	B.S.	Date	AUG 1995	Scale	AS SHOWN
Approved			Director		
File	CMT-04	Geocomp			

Client & Project
COPPER MINES OF TASMANIA PTY LTD
 MT LYELL MINE REDEVELOPMENT
 TAILINGS MANAGEMENT STAGE 2

Drawing Title
PRINCESS CK. TAILINGS DAM LIFT 1a
 PRIMARY SPILLWAY DETAILS
 Drawing No. 95-1234-20 REV. 0