




0157_057

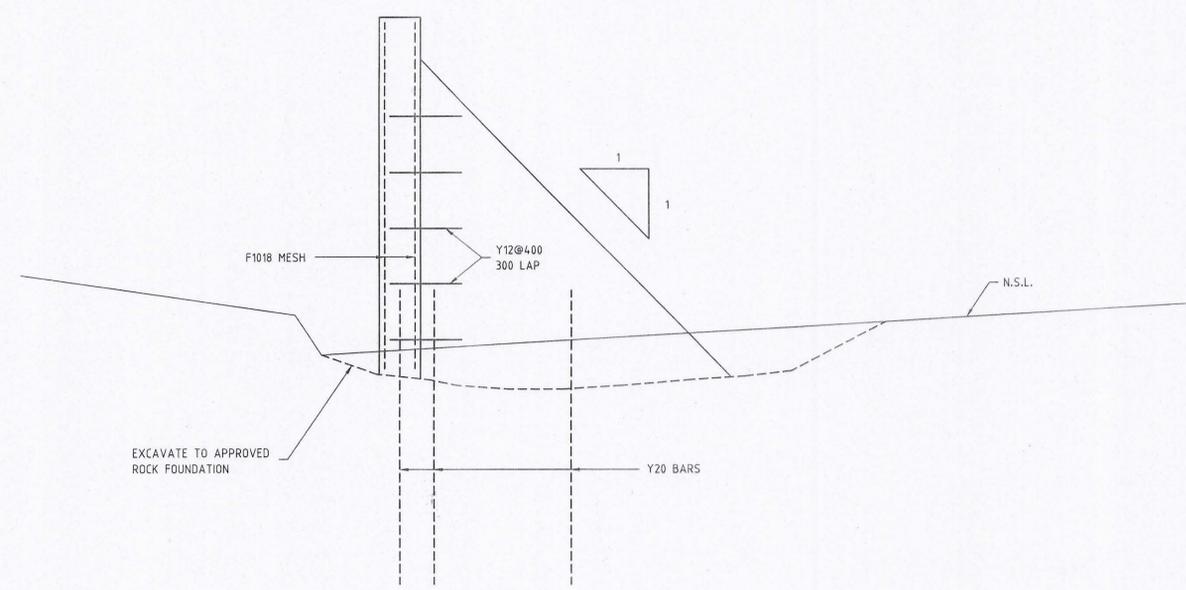


DETAIL 1
SCALE 1 : 25

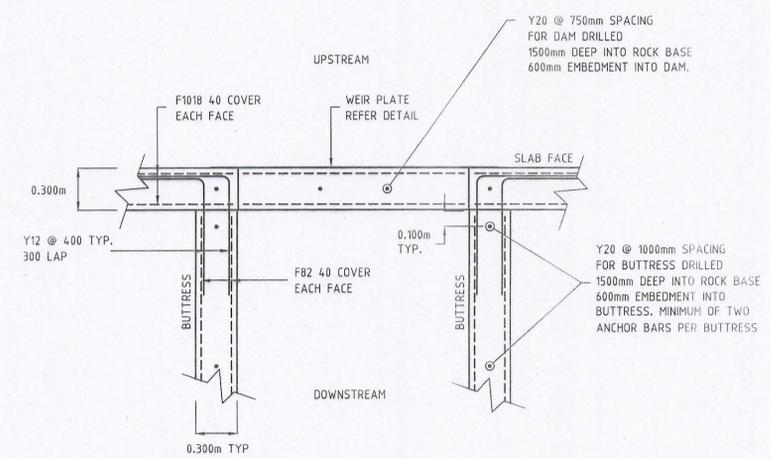

DETAIL 4
SCALE 1 : 25

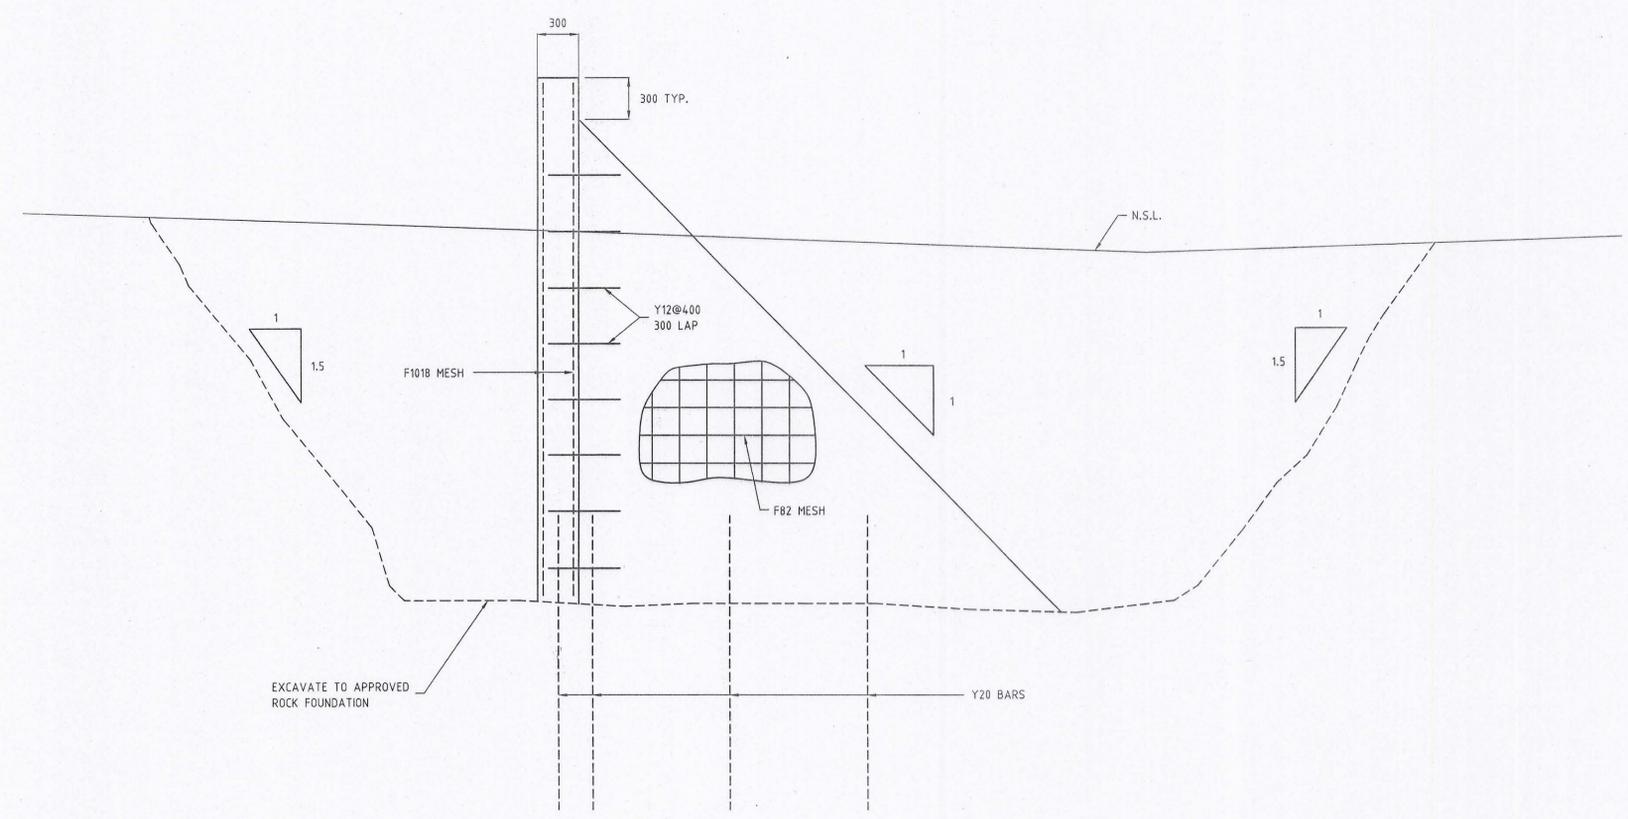

DETAIL 2
SCALE 1 : 25

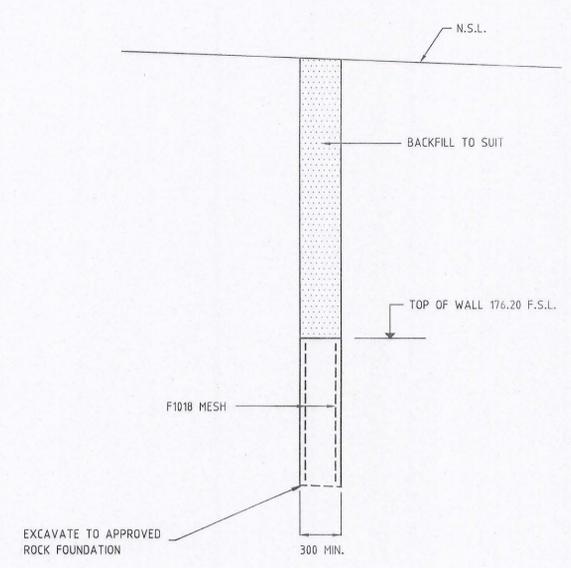

DETAIL 3
SCALE 1 : 25



	0	ISSUED FOR TENDER	9-8-'95
	Rev. No.	Description	Date

Thompson & Brett Pty. Ltd.
 Consulting Engineers
 7 Bayfield Street, Rosny Park. 7018
 Phone (002) 446633 Fax. (002) 446221

Drawn	B.S.	Date	JULY 1995	Scale	AS SHOWN
Approved				Director	
File	CMT-04	Geocomp	1234		

Client & Project
COPPER MINES OF TASMANIA PTY LTD.
 MT. LYELL MINE REDEVELOPMENT
 TAILINGS MANAGEMENT STAGE 2

Drawing Title	PRINCESS CK. SILT TRAP CROSS-SECTIONS AND DETAILS	
Drawing No.	95-1234-22	REV. 0