


PLAN AND CROSS-SECTIONS OF
RECOMMENDED SECONDARY EMBANKMENT

FIGURE 7

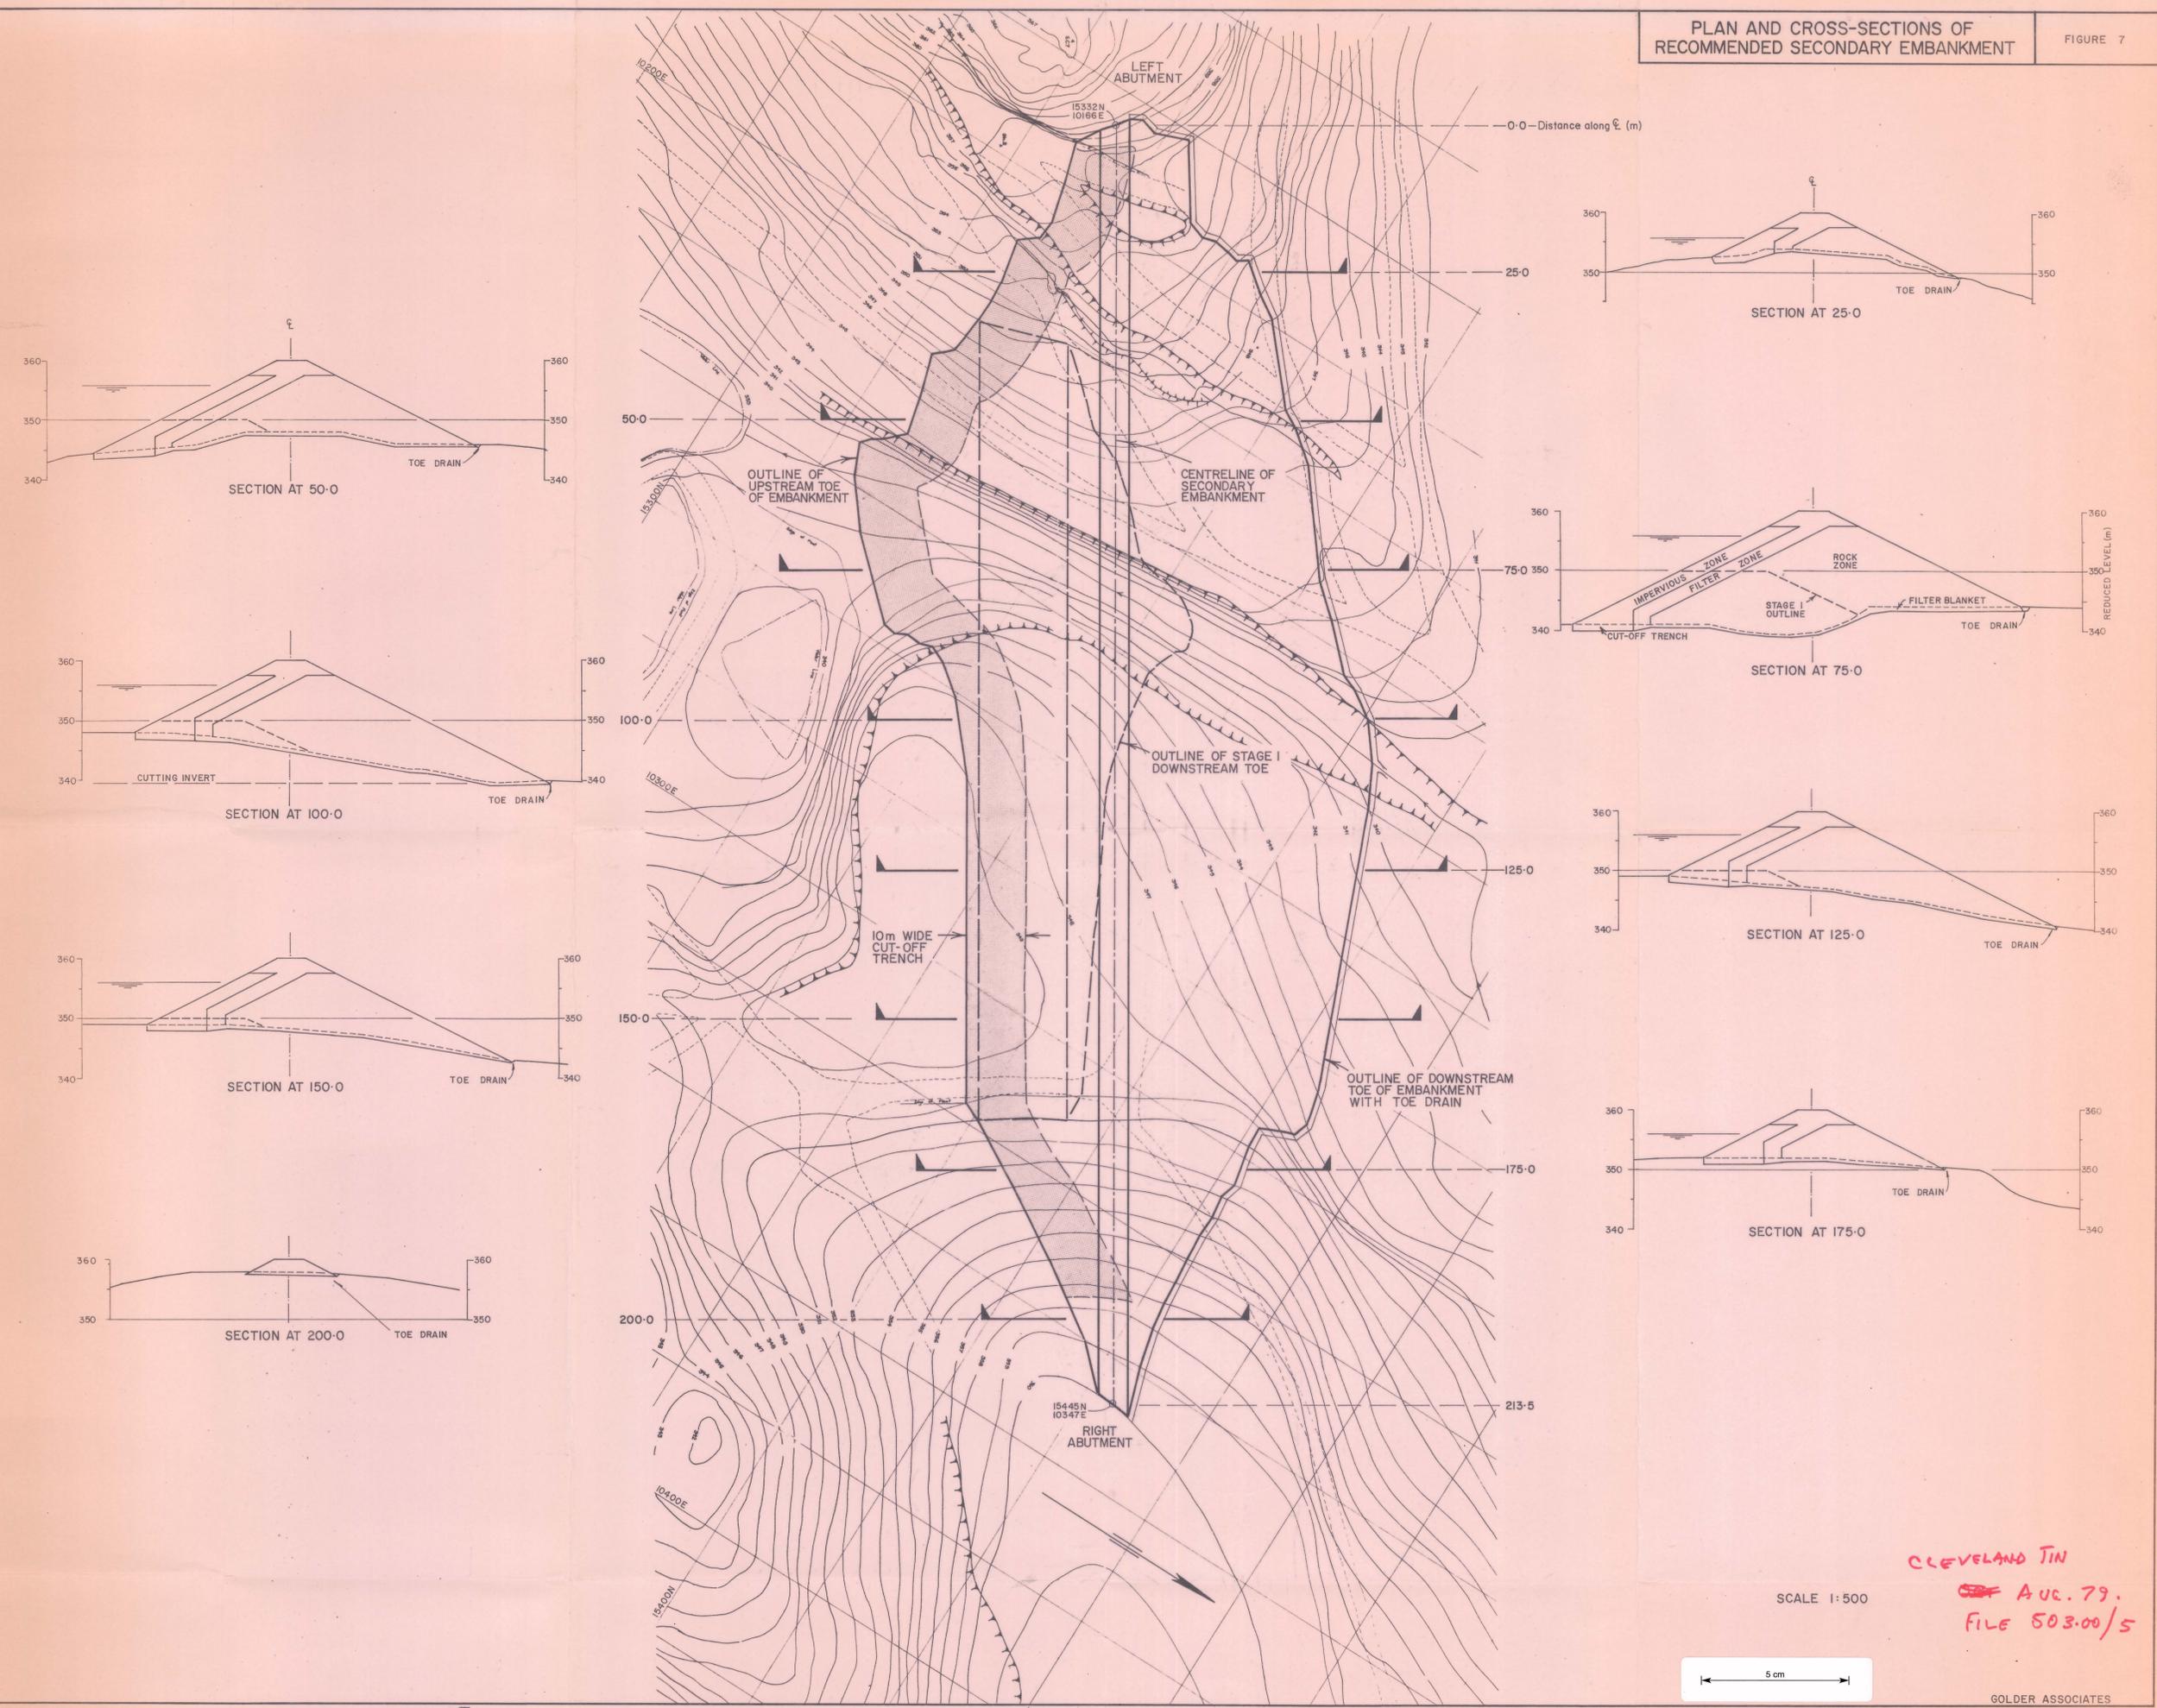

SCALE 1:500



CLEVELAND TIN
 AUG. 79.
 FILE 503.00/5