
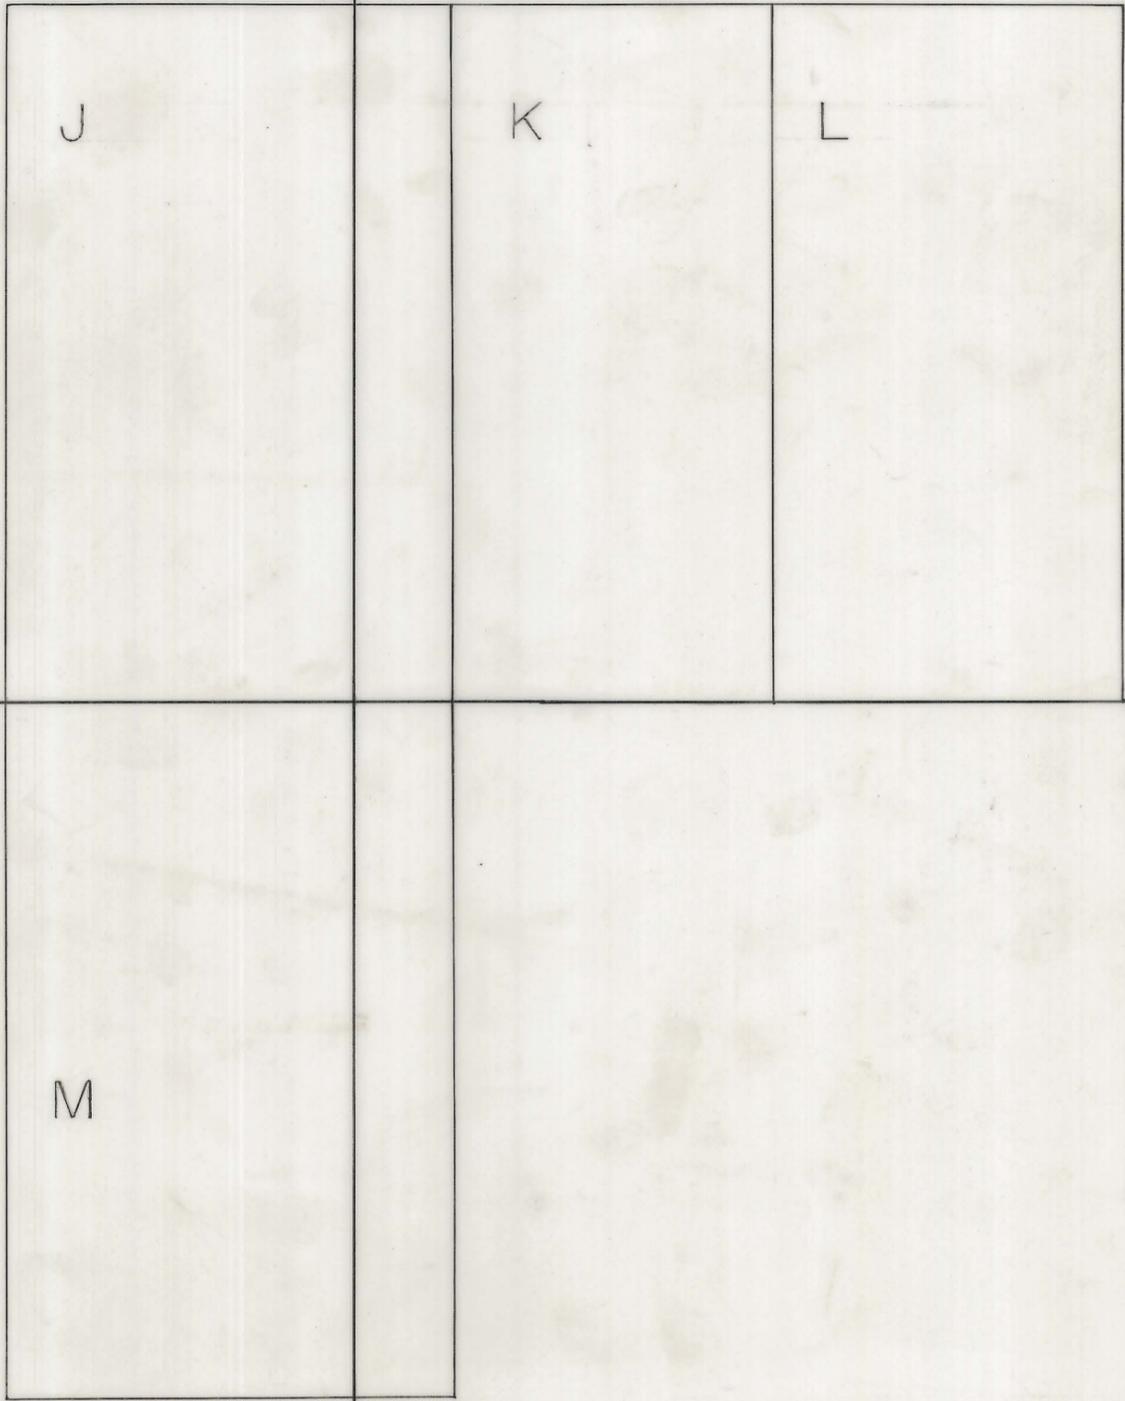


HALLS CROSS SECTIONS  
1:500

BATTERY CROSS SECTIONS  
1:500


H.R.P.

B.R.P.

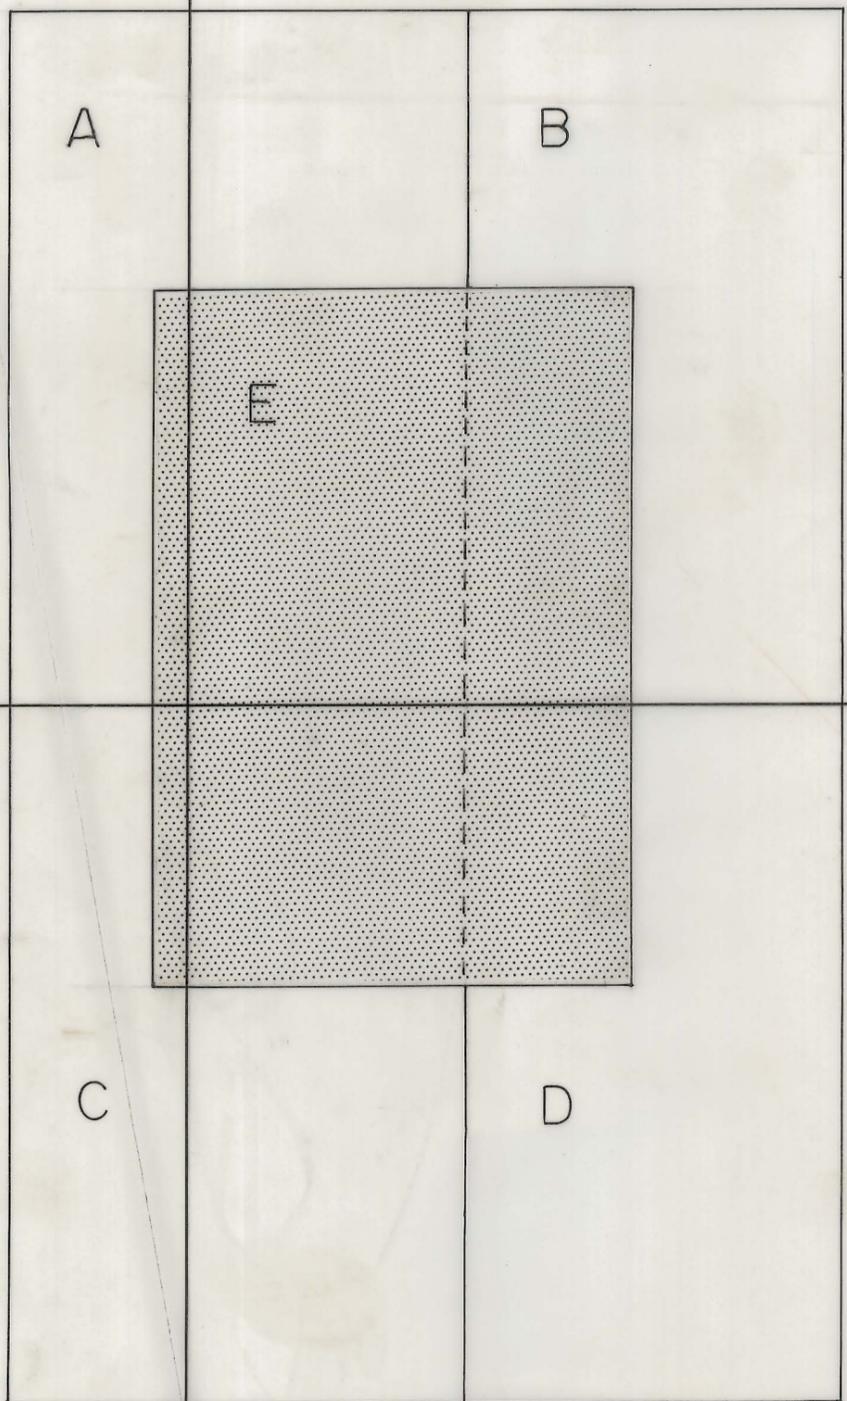

R.L. 1000m

R.L. 1000m

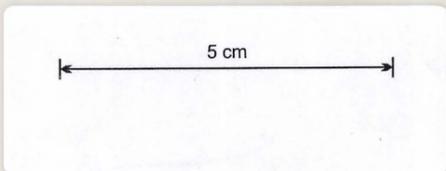

<b>CLEVELAND TIN LTD</b>			
<b>APPROVED</b>		<b>DRAWN</b>	R.SPARK
		<b>CHECKED</b>	
		<b>DATE</b>	28.5.79
	<b>DRAWING No 1.</b>	<b>SCALE</b>	1:5000

0216\_583