


MT LYELL MINING AND RAILWAY COMPANY LTD

LONGITUDINAL SECTION OF COUNTRY ON LINE A-B (Vide Surface Plan)

WITH PROJECTED SECTION OF MINE WORKINGS

Scale 40 FT TO AN INCH

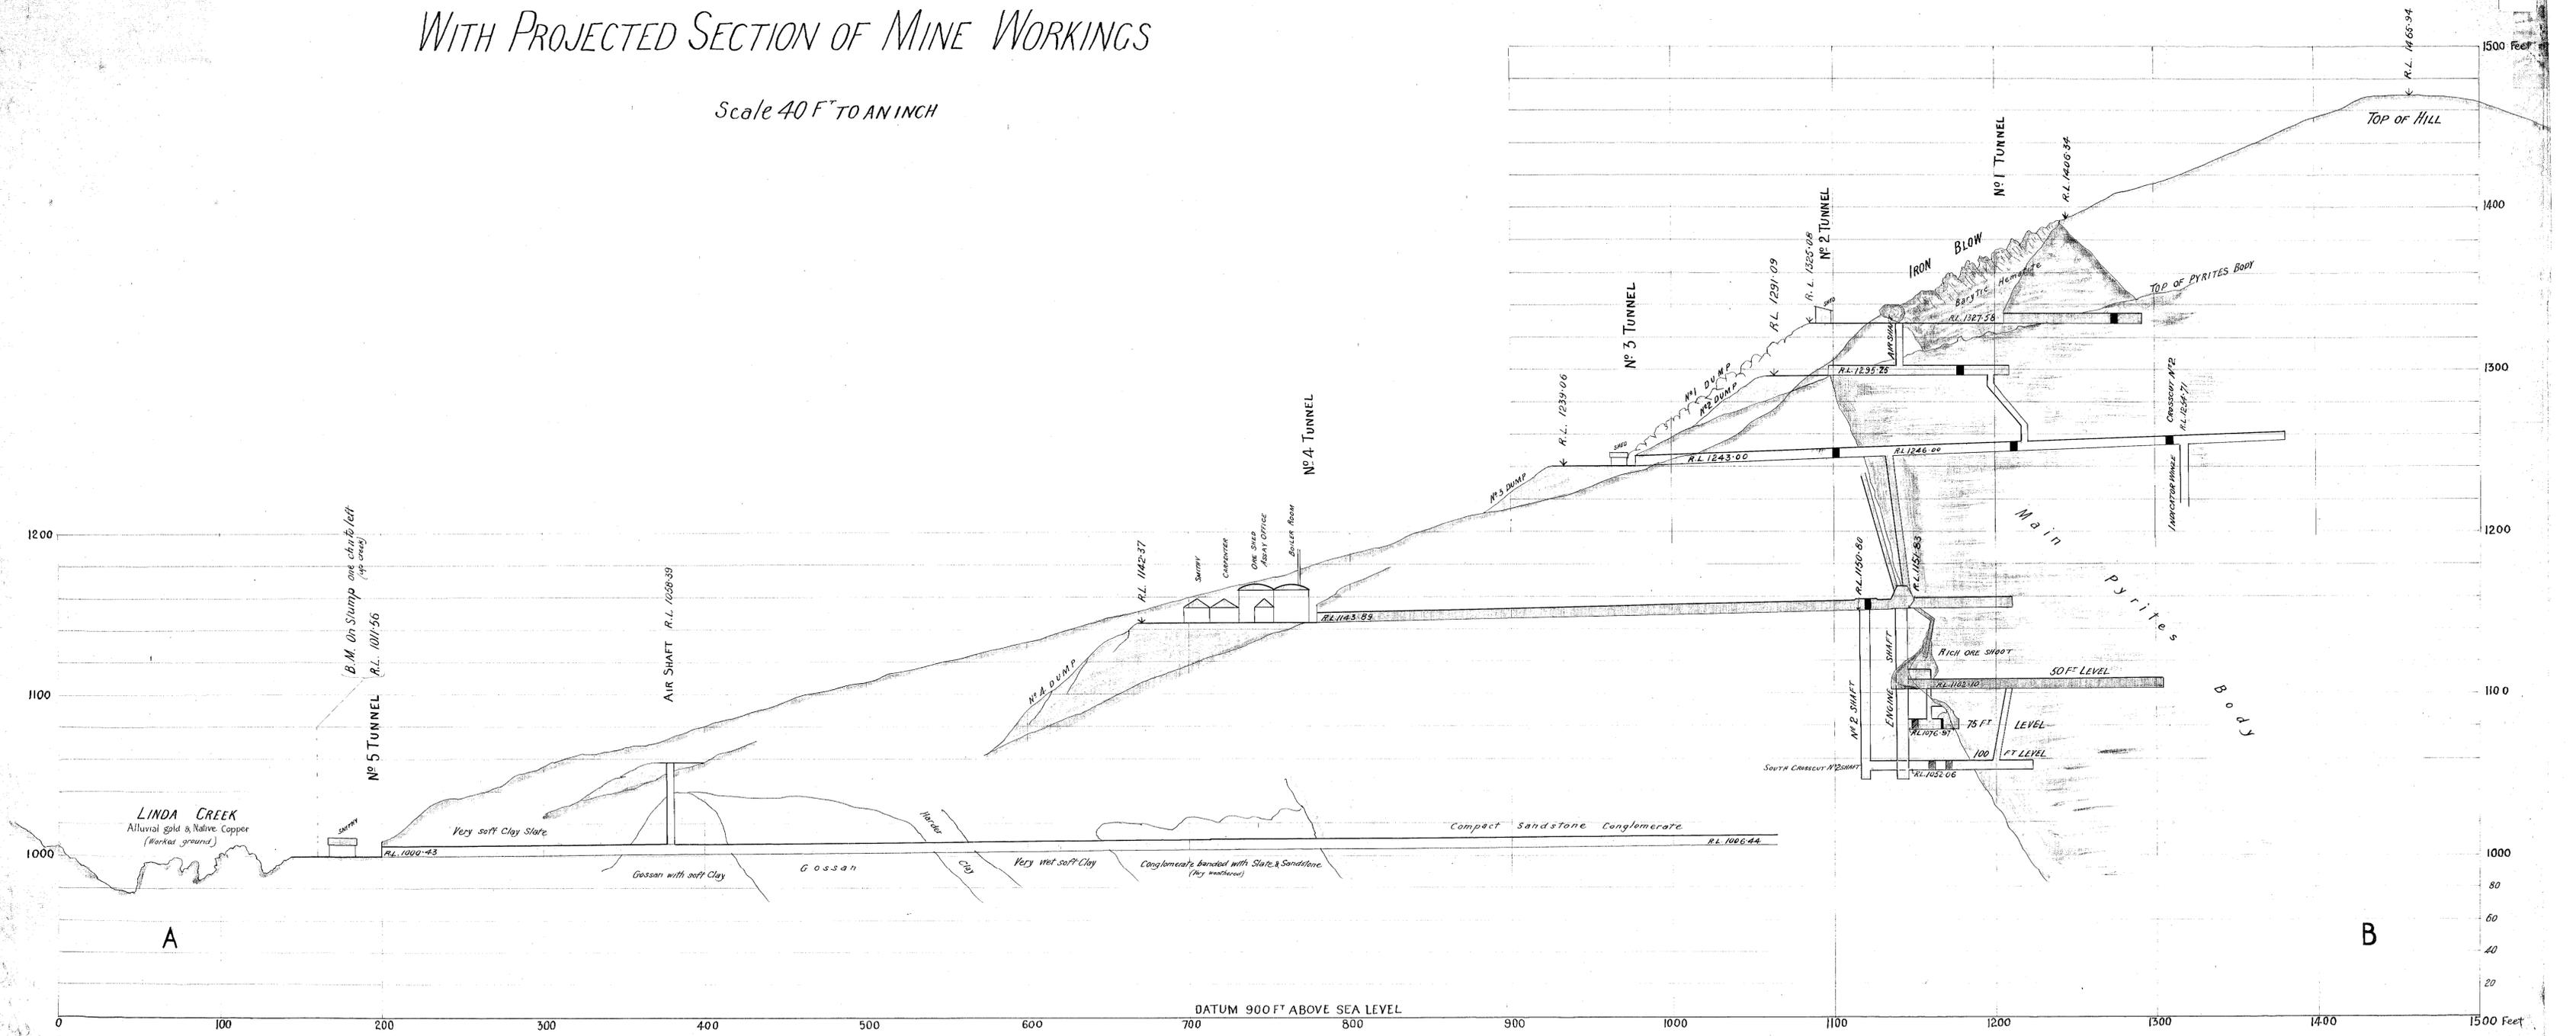

DATUM 900 FT ABOVE SEA LEVEL

Sgt. E. Cross Duffield
M. INST. C.E.

218-03