


5 cm

218-26

218-26

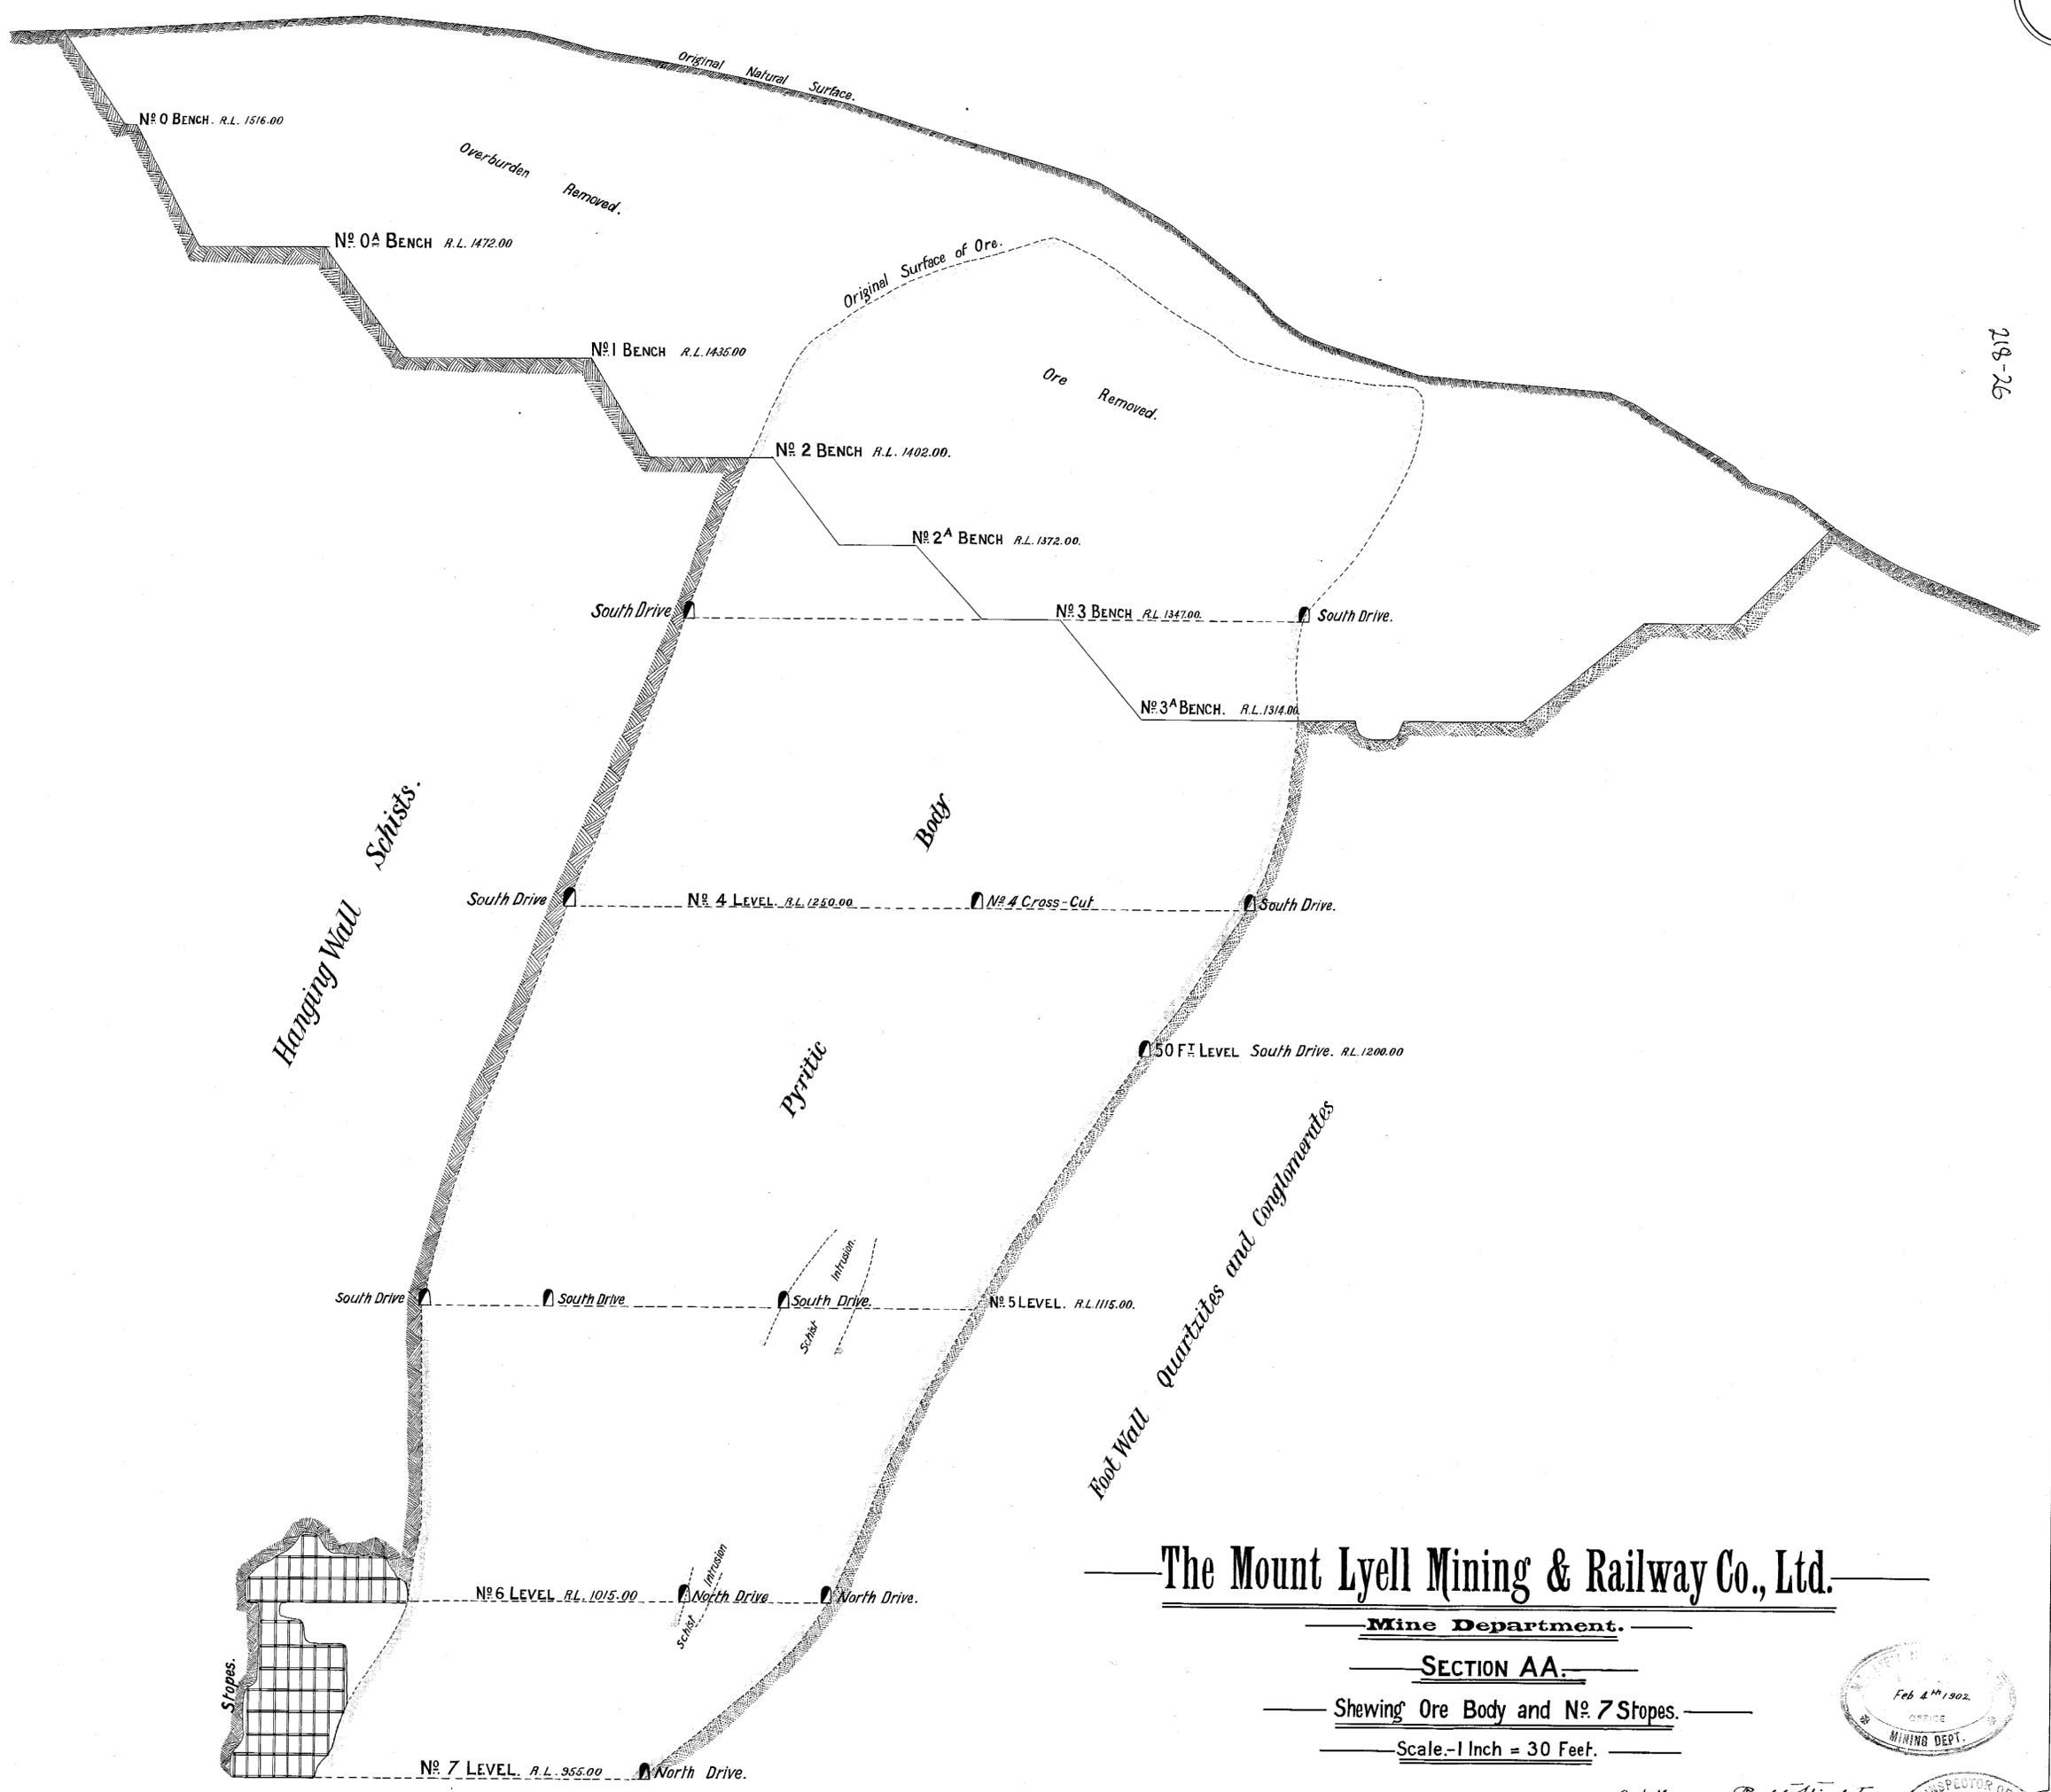

The Mount Lyell Mining & Railway Co., Ltd.

Mine Department.

SECTION AA.

Showing Ore Body and Nº 7 Stopes.

Scale - 1 Inch = 30 Feet.



Genl. Manager. *Robt. Licht*
 Engineer-in-Charge. *W. J. Batches*

