


5 cm

21842

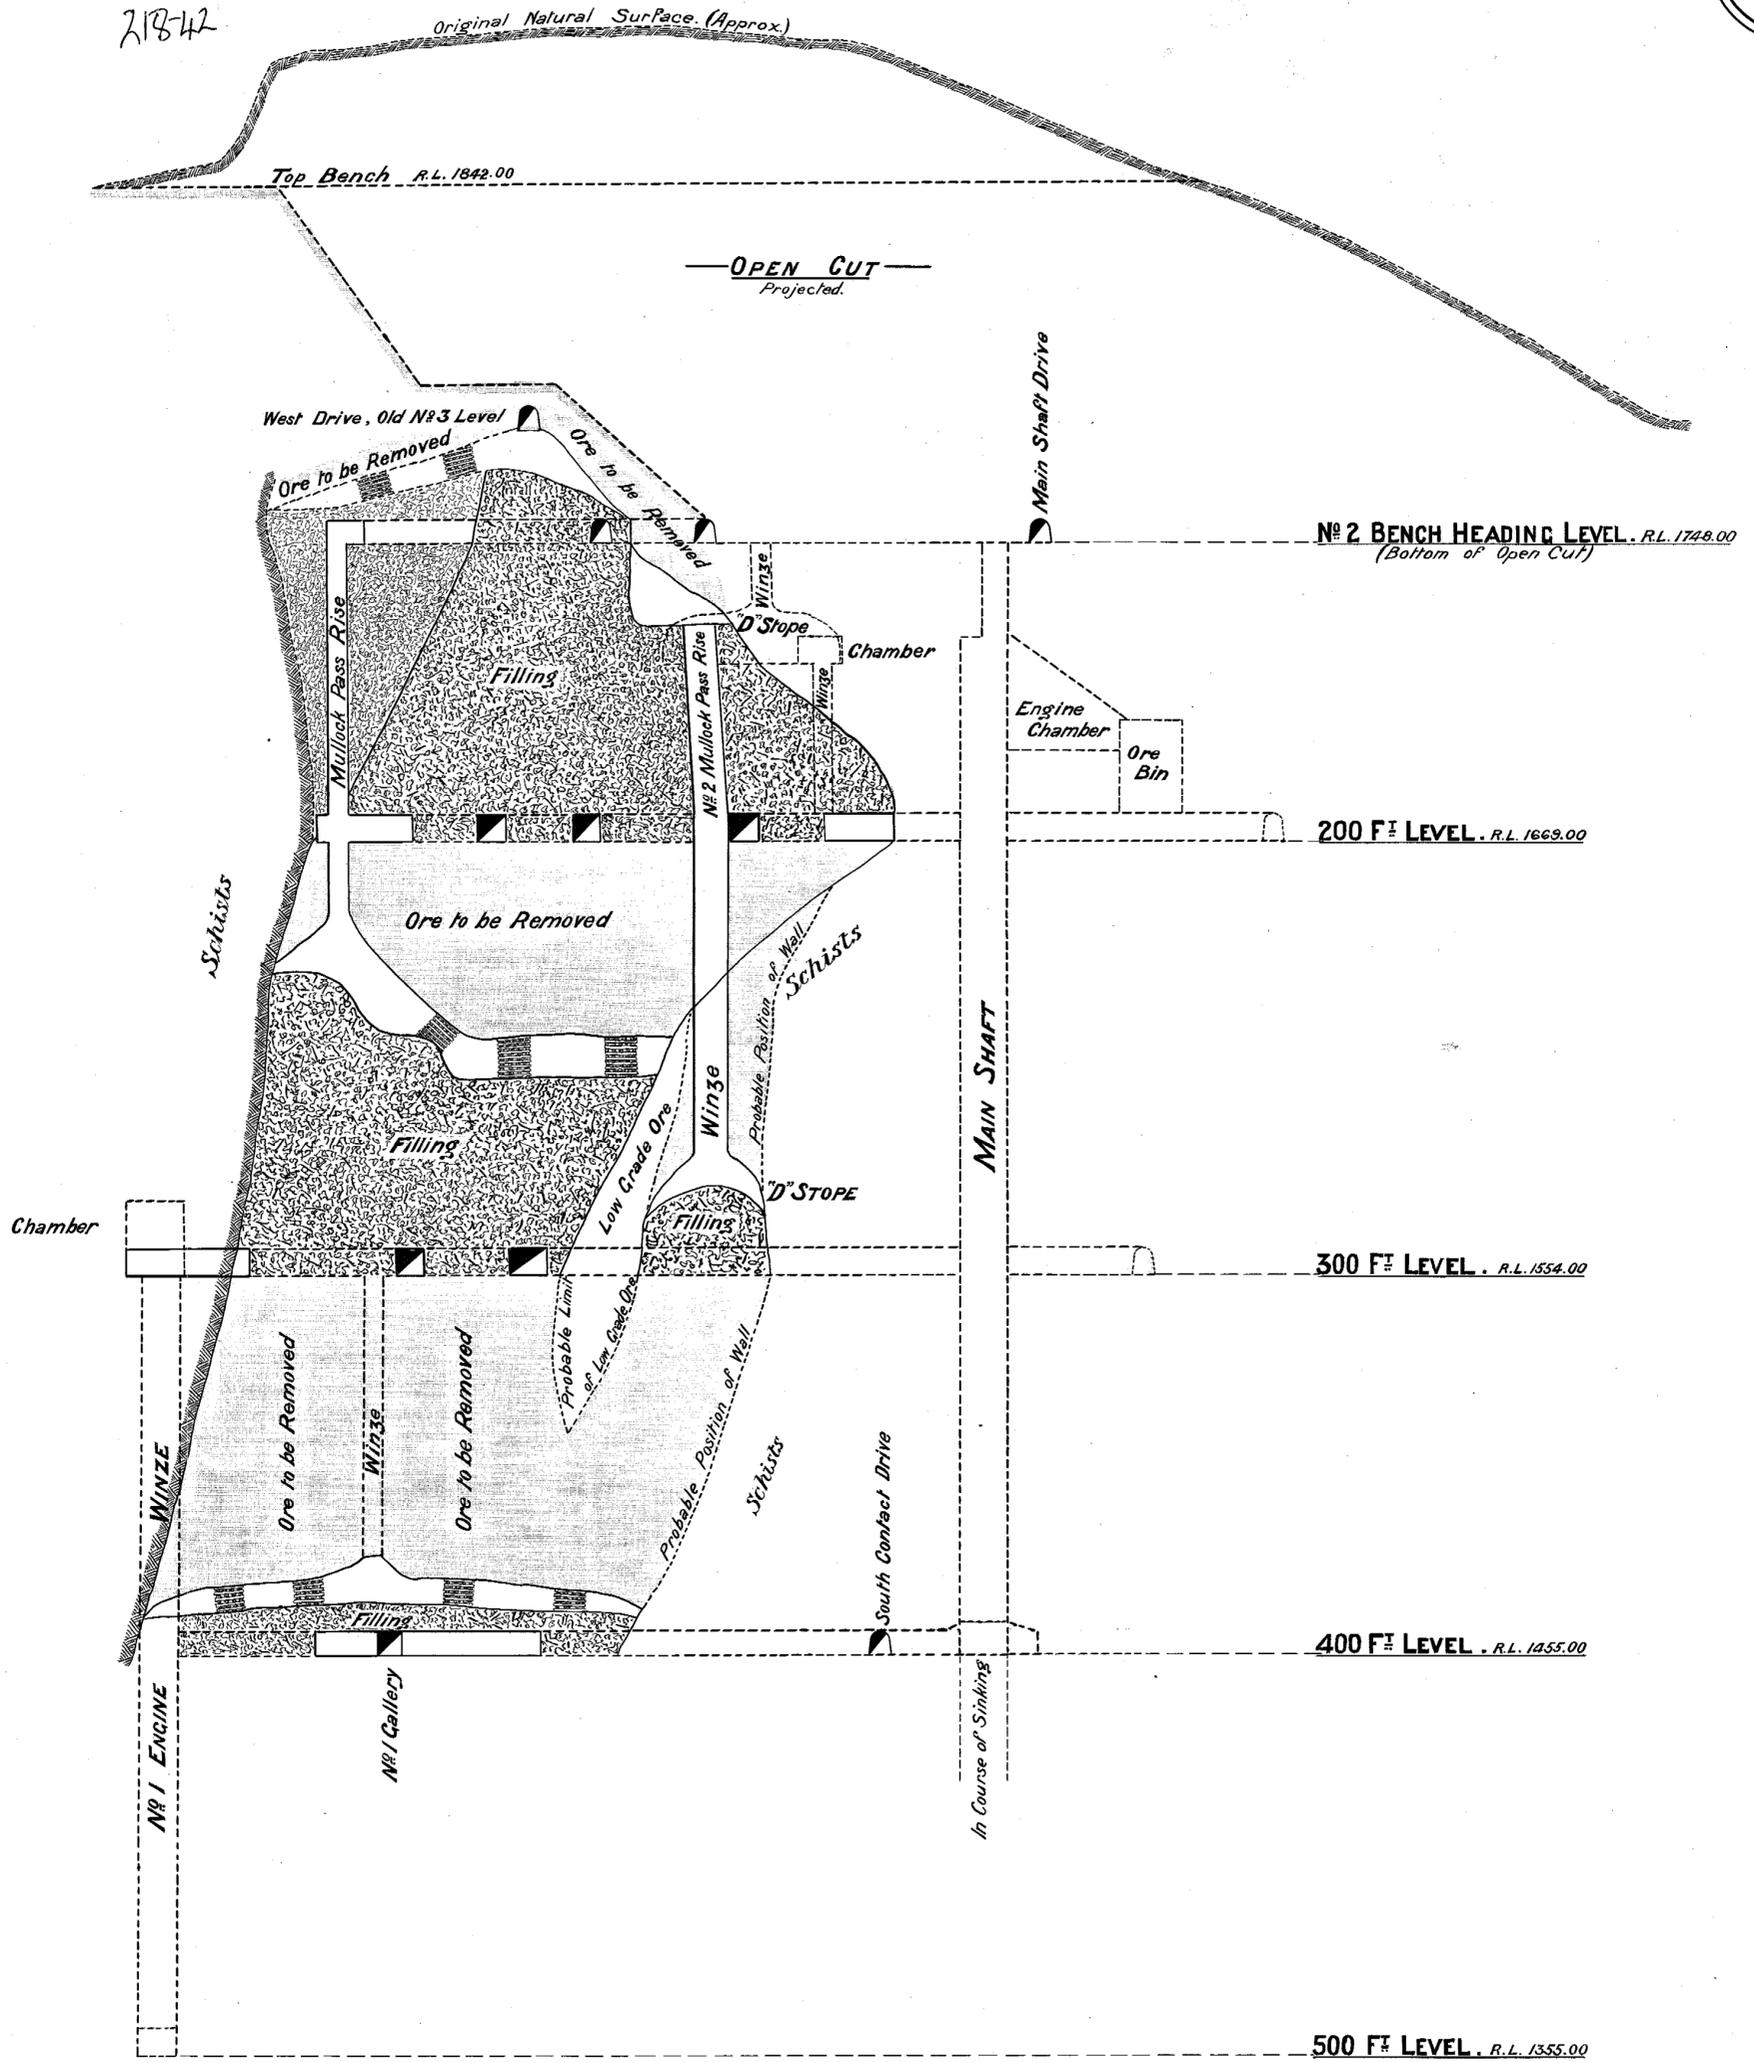

The Mount Lyell Mining & Railway Co., Ltd.

20-11-04


Mine Department.

SECTION ON LINE AA

Through Main Stope

NORTH LYELL MINE

SCALE 1" = 30'

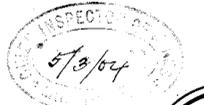

Genl. Manager *Robt. Smith*

Engineer-in-Charge *W.J. Hatch*