


218-59

SOUTH MOUNT LYELL

South Lyell Shaft

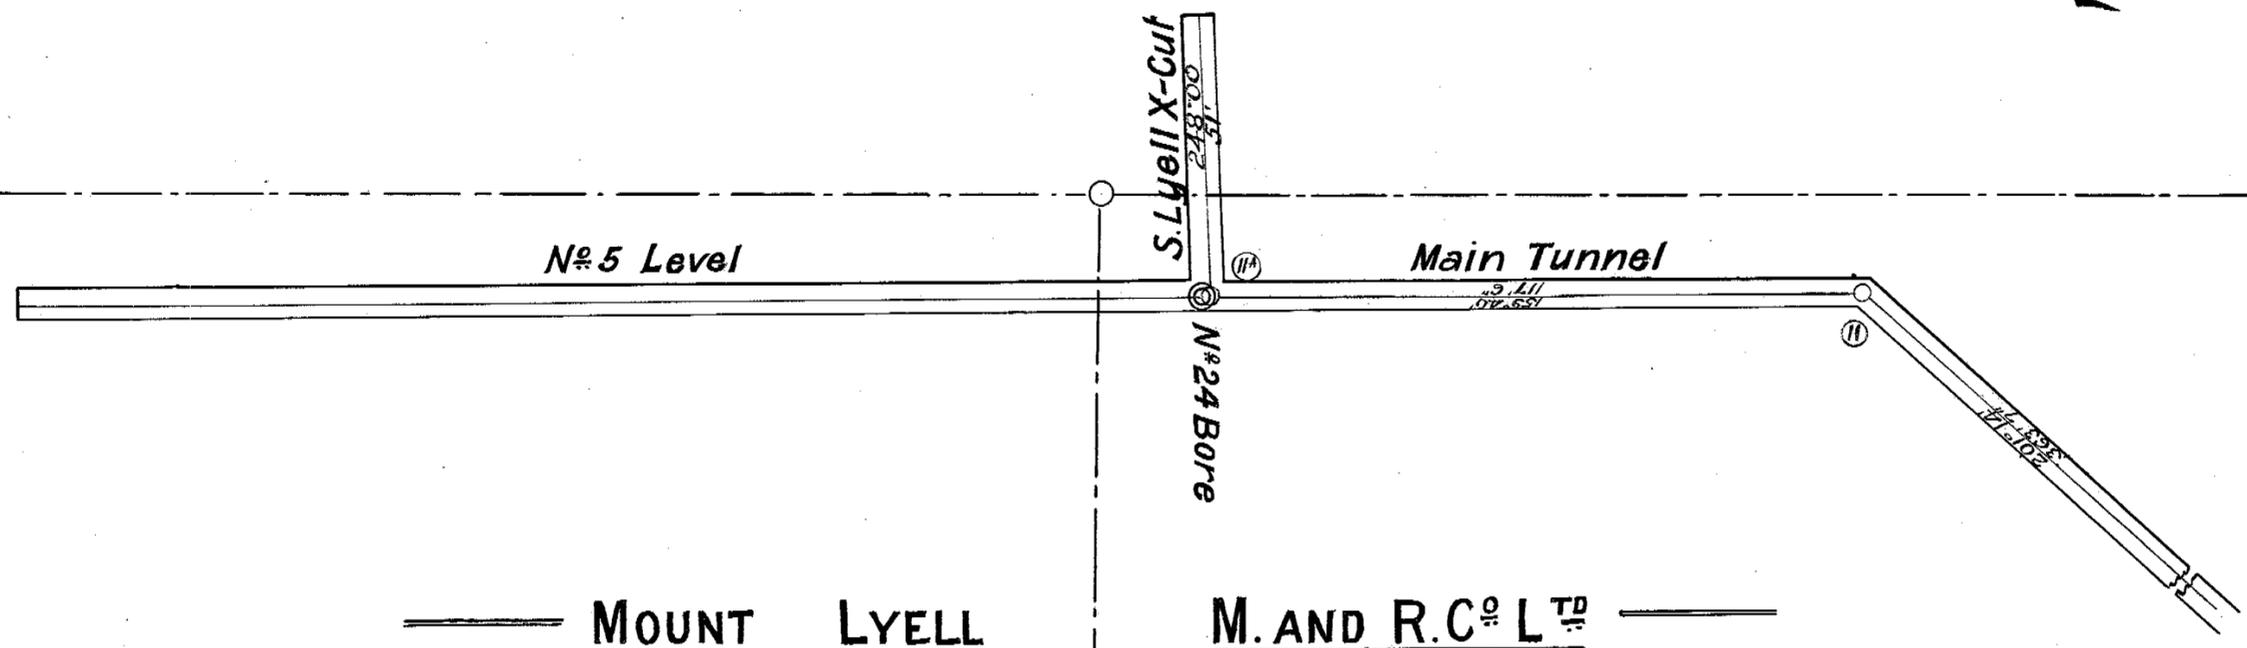

MOUNT LYELL

15  
86

M. AND R. CO. LTD.

14  
86

The Mount Lyell Mining & Railway Co., Ltd.

Mine Department.

SOUTH LYELL CROSS-CUT No 5 LEVEL

MOUNT LYELL MINE.

SCALE 1 INCH=30 FEET.

Genl Manager *Robert Lyell*

Engineer in Charge *W. J. Hatchelor*

5 cm

218-59