


5 cm

218-78

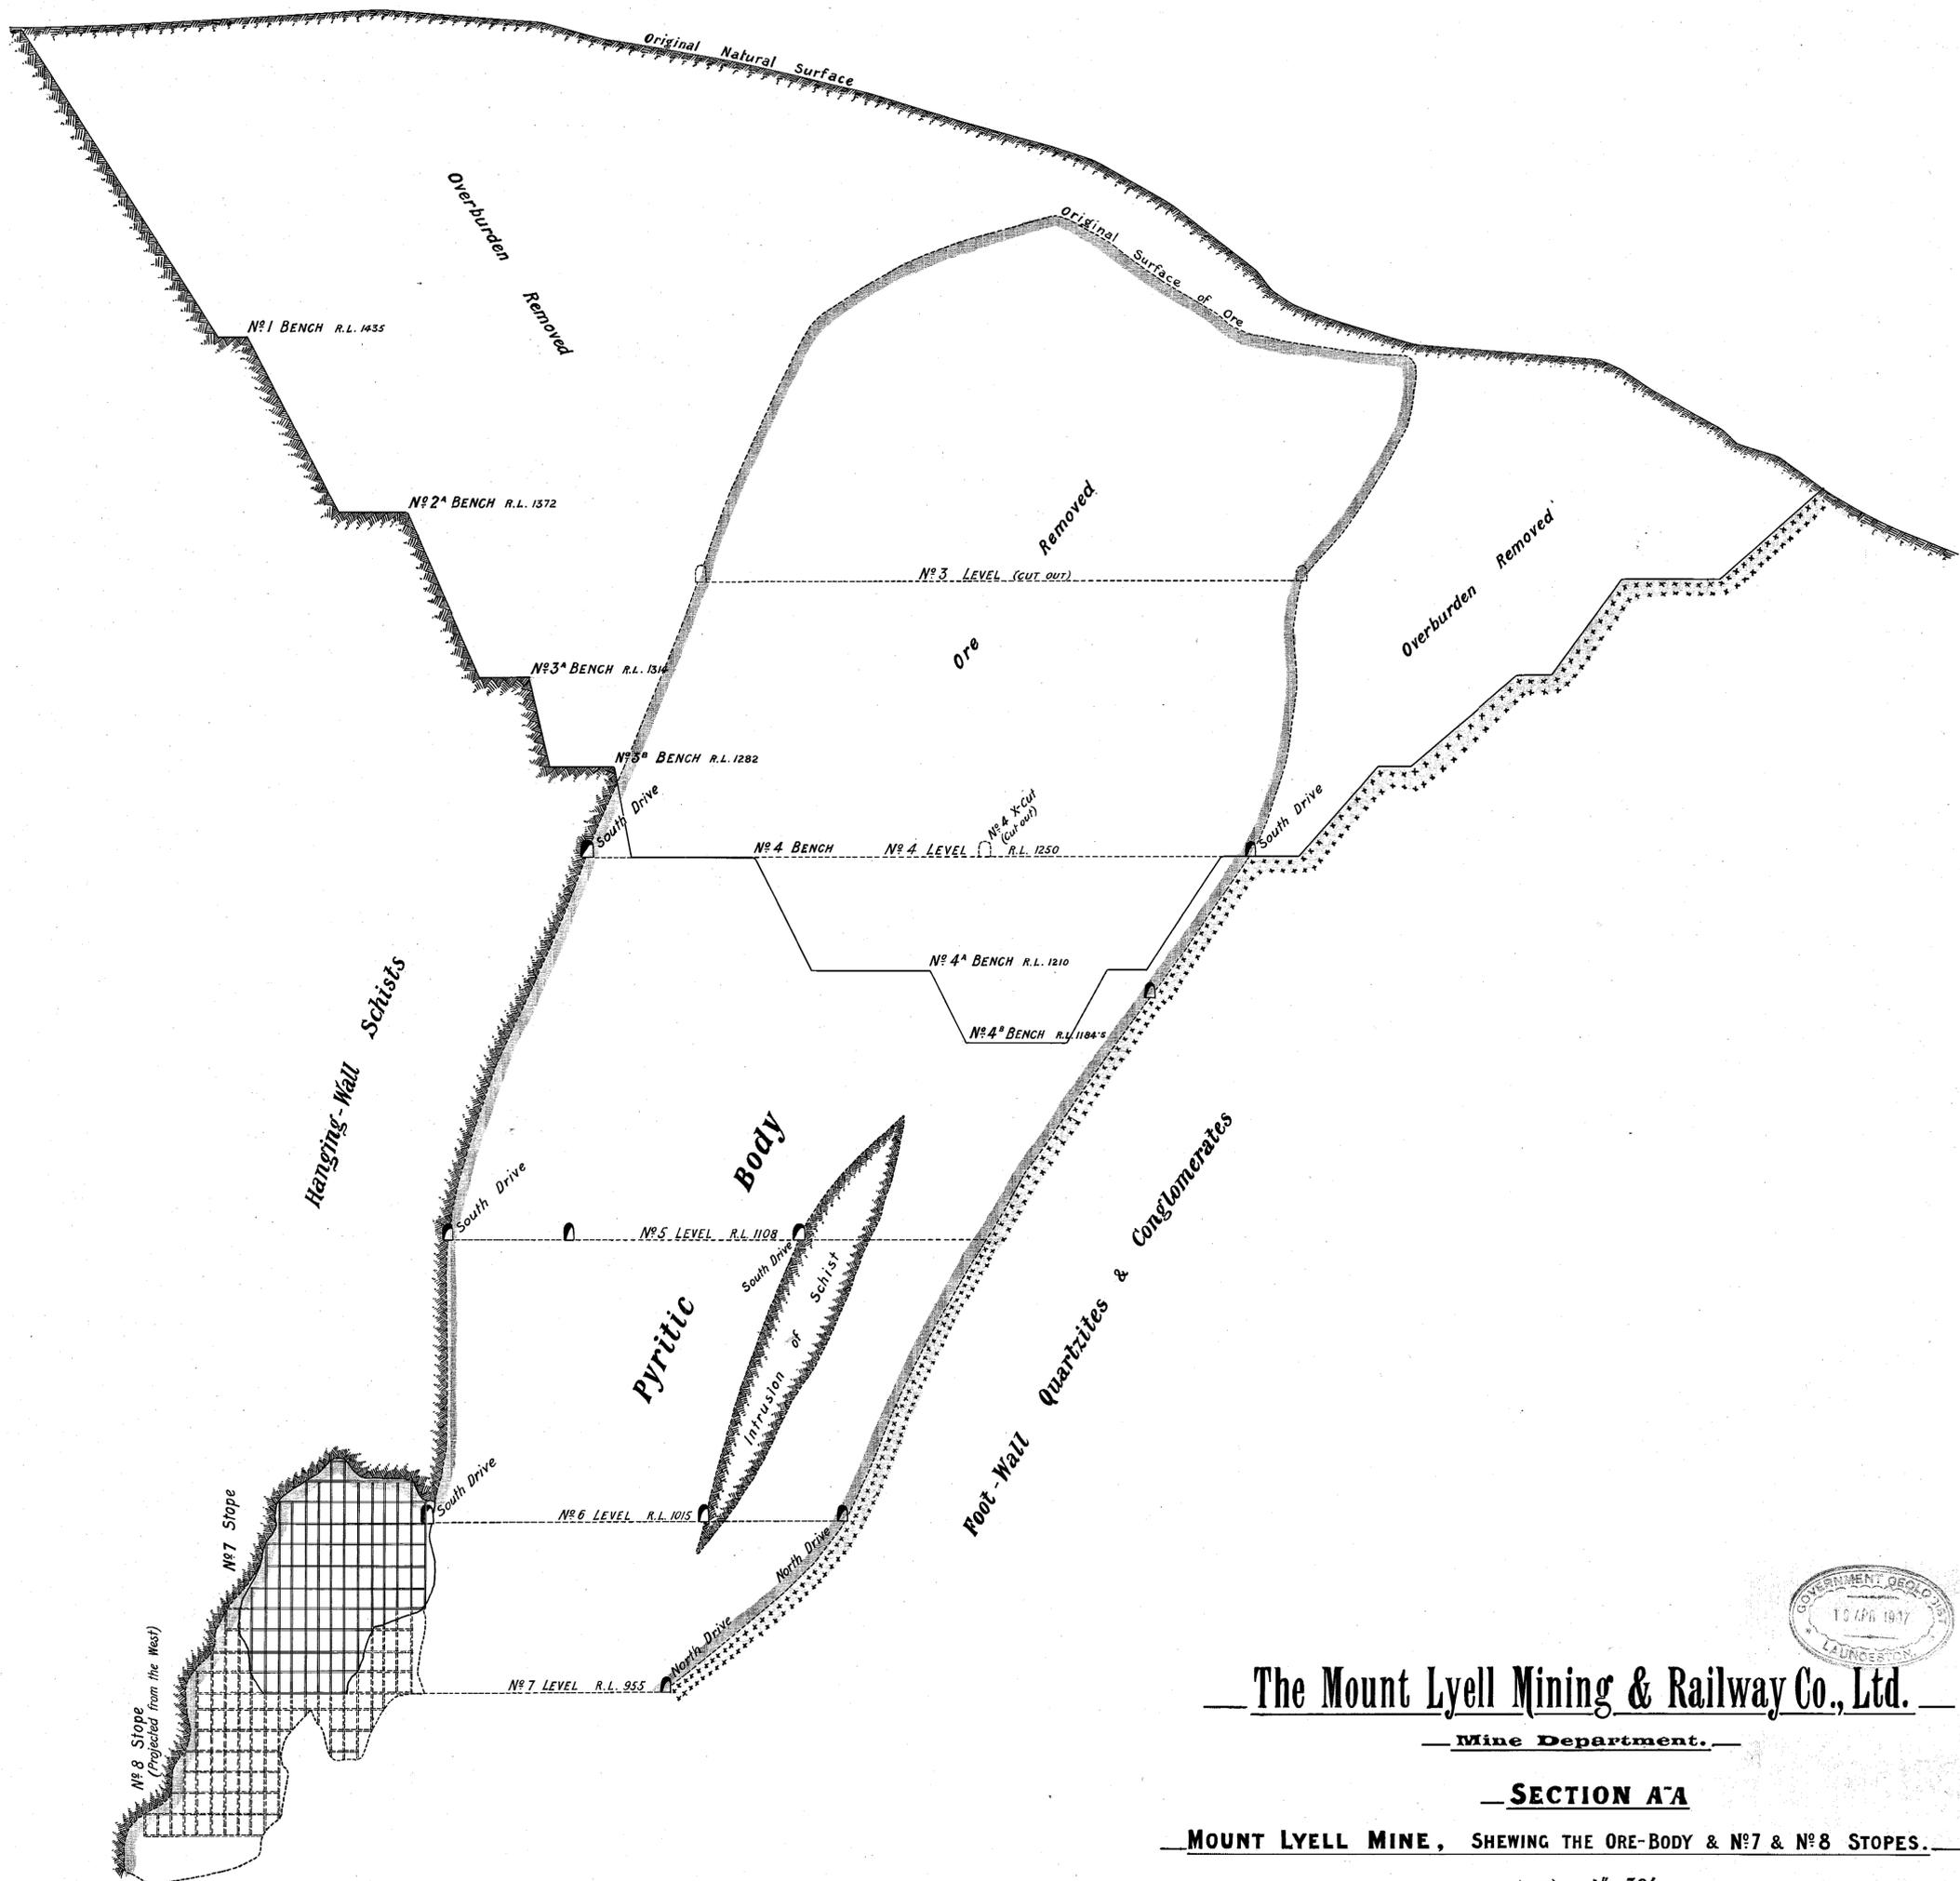

**The Mount Lyell Mining & Railway Co., Ltd.**  
 Mine Department.

**SECTION A'A**

**MOUNT LYELL MINE, SHEWING THE ORE-BODY & NO 7 & NO 8 STOPES.**

Scale - 1" = 30'.

Genl Manager... *Robt. Thickett*  
 Eng<sup>r</sup> in Charge... *R. M. Murray (Genl)*