


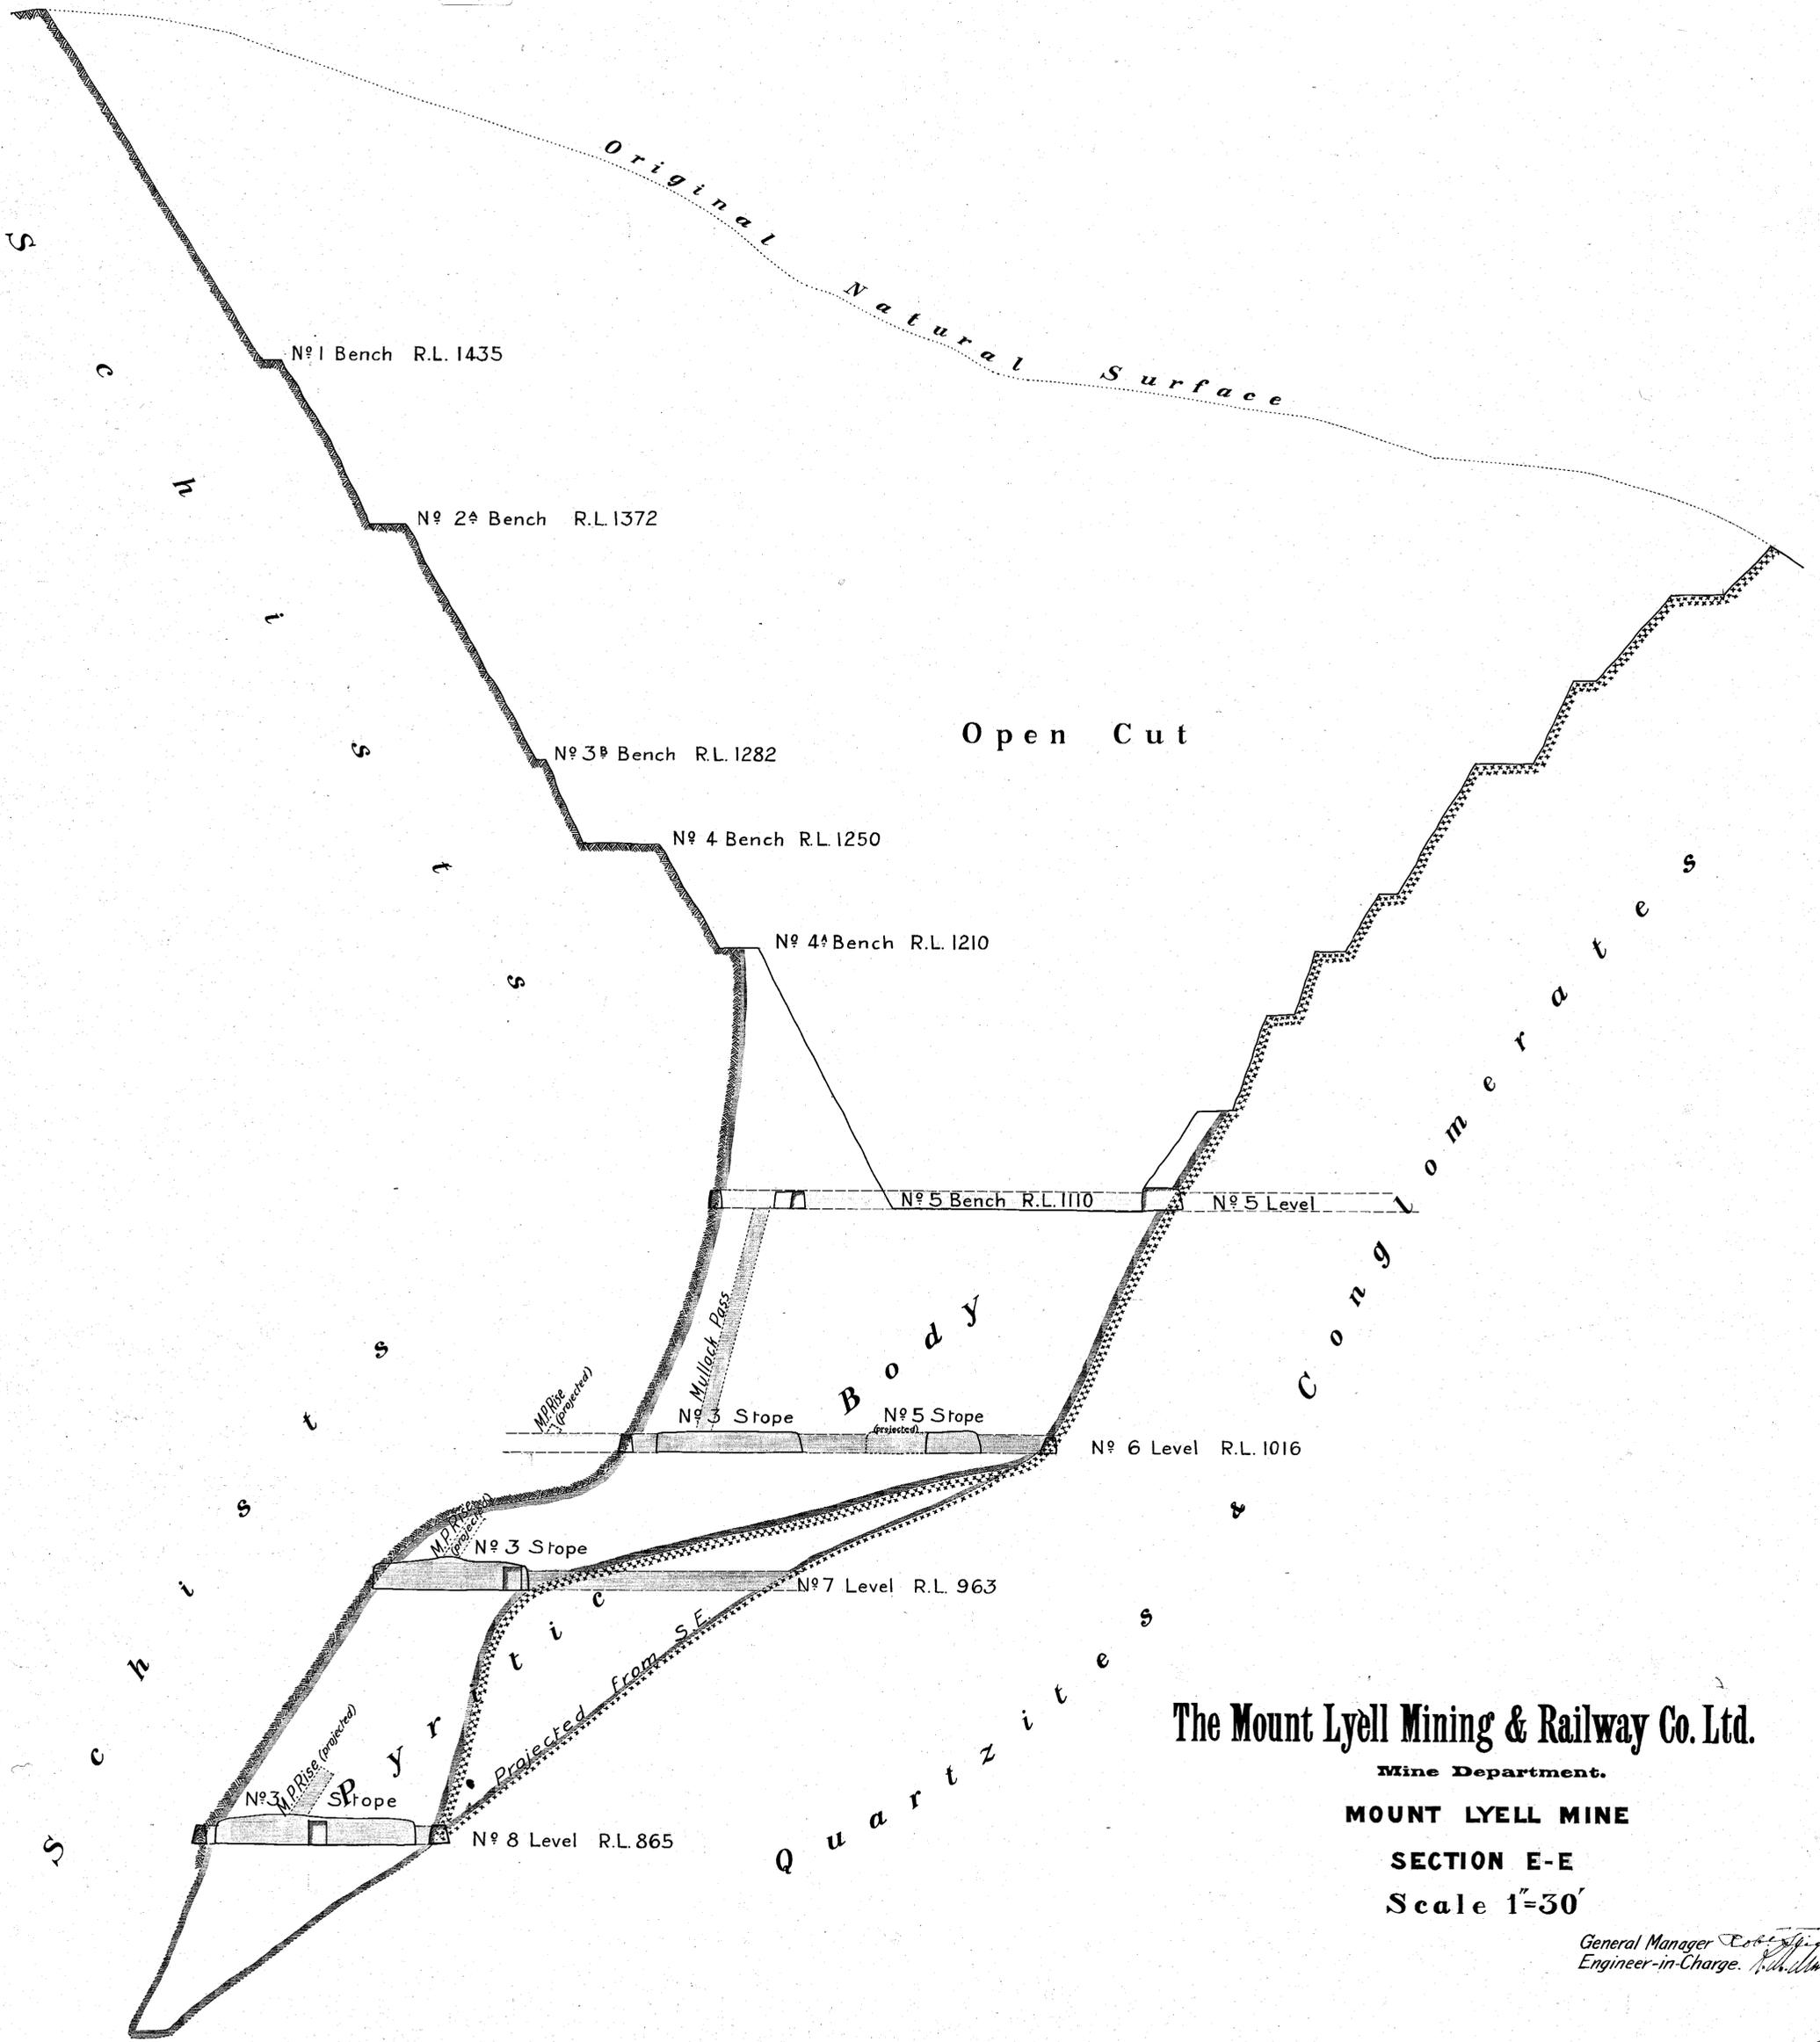

218-107



The Mount Lyell Mining & Railway Co. Ltd.

Mine Department.

MOUNT LYELL MINE

SECTION E-E

Scale 1"=30'

General Manager *Coburn*
Engineer-in-Charge *H. W. Murray*