
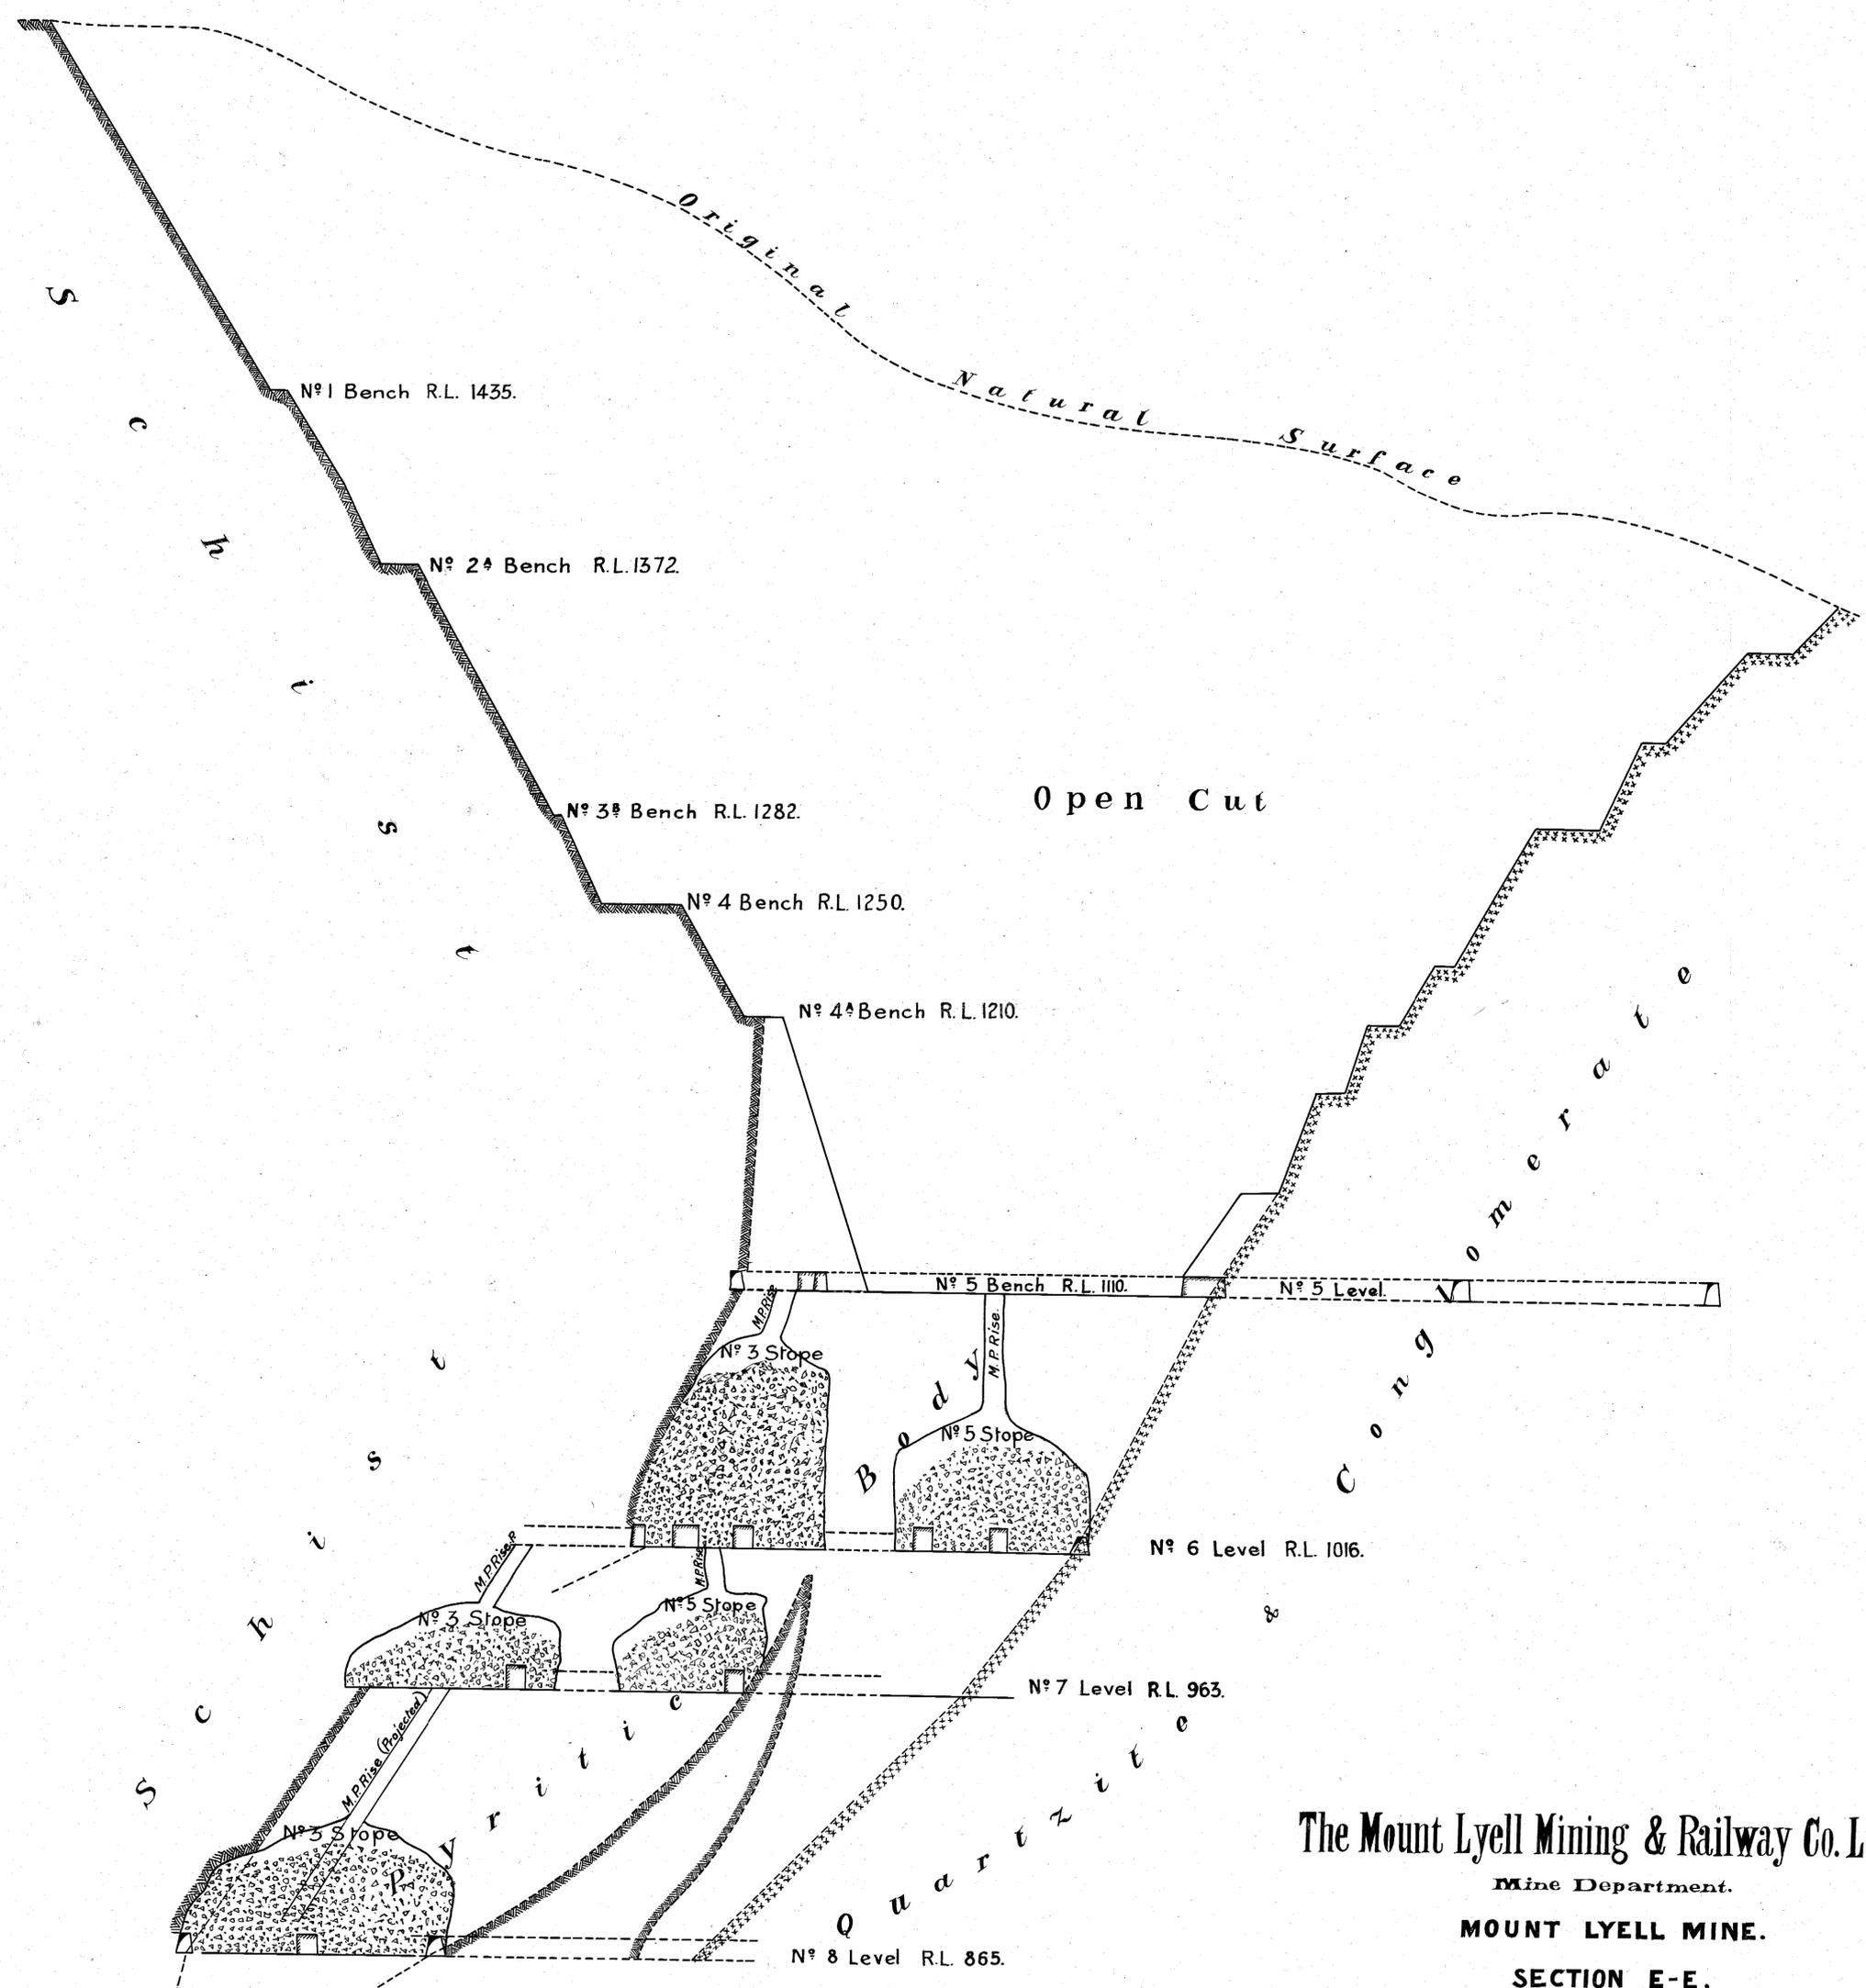


218-133

218-133

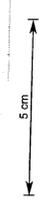

The Mount Lyell Mining & Railway Co. Ltd.
 Mine Department.
MOUNT LYELL MINE.
 SECTION E-E.
 Scale 1"=30.

General Manager
 Engineer-in-Charge *[Signature]*