


0230-044

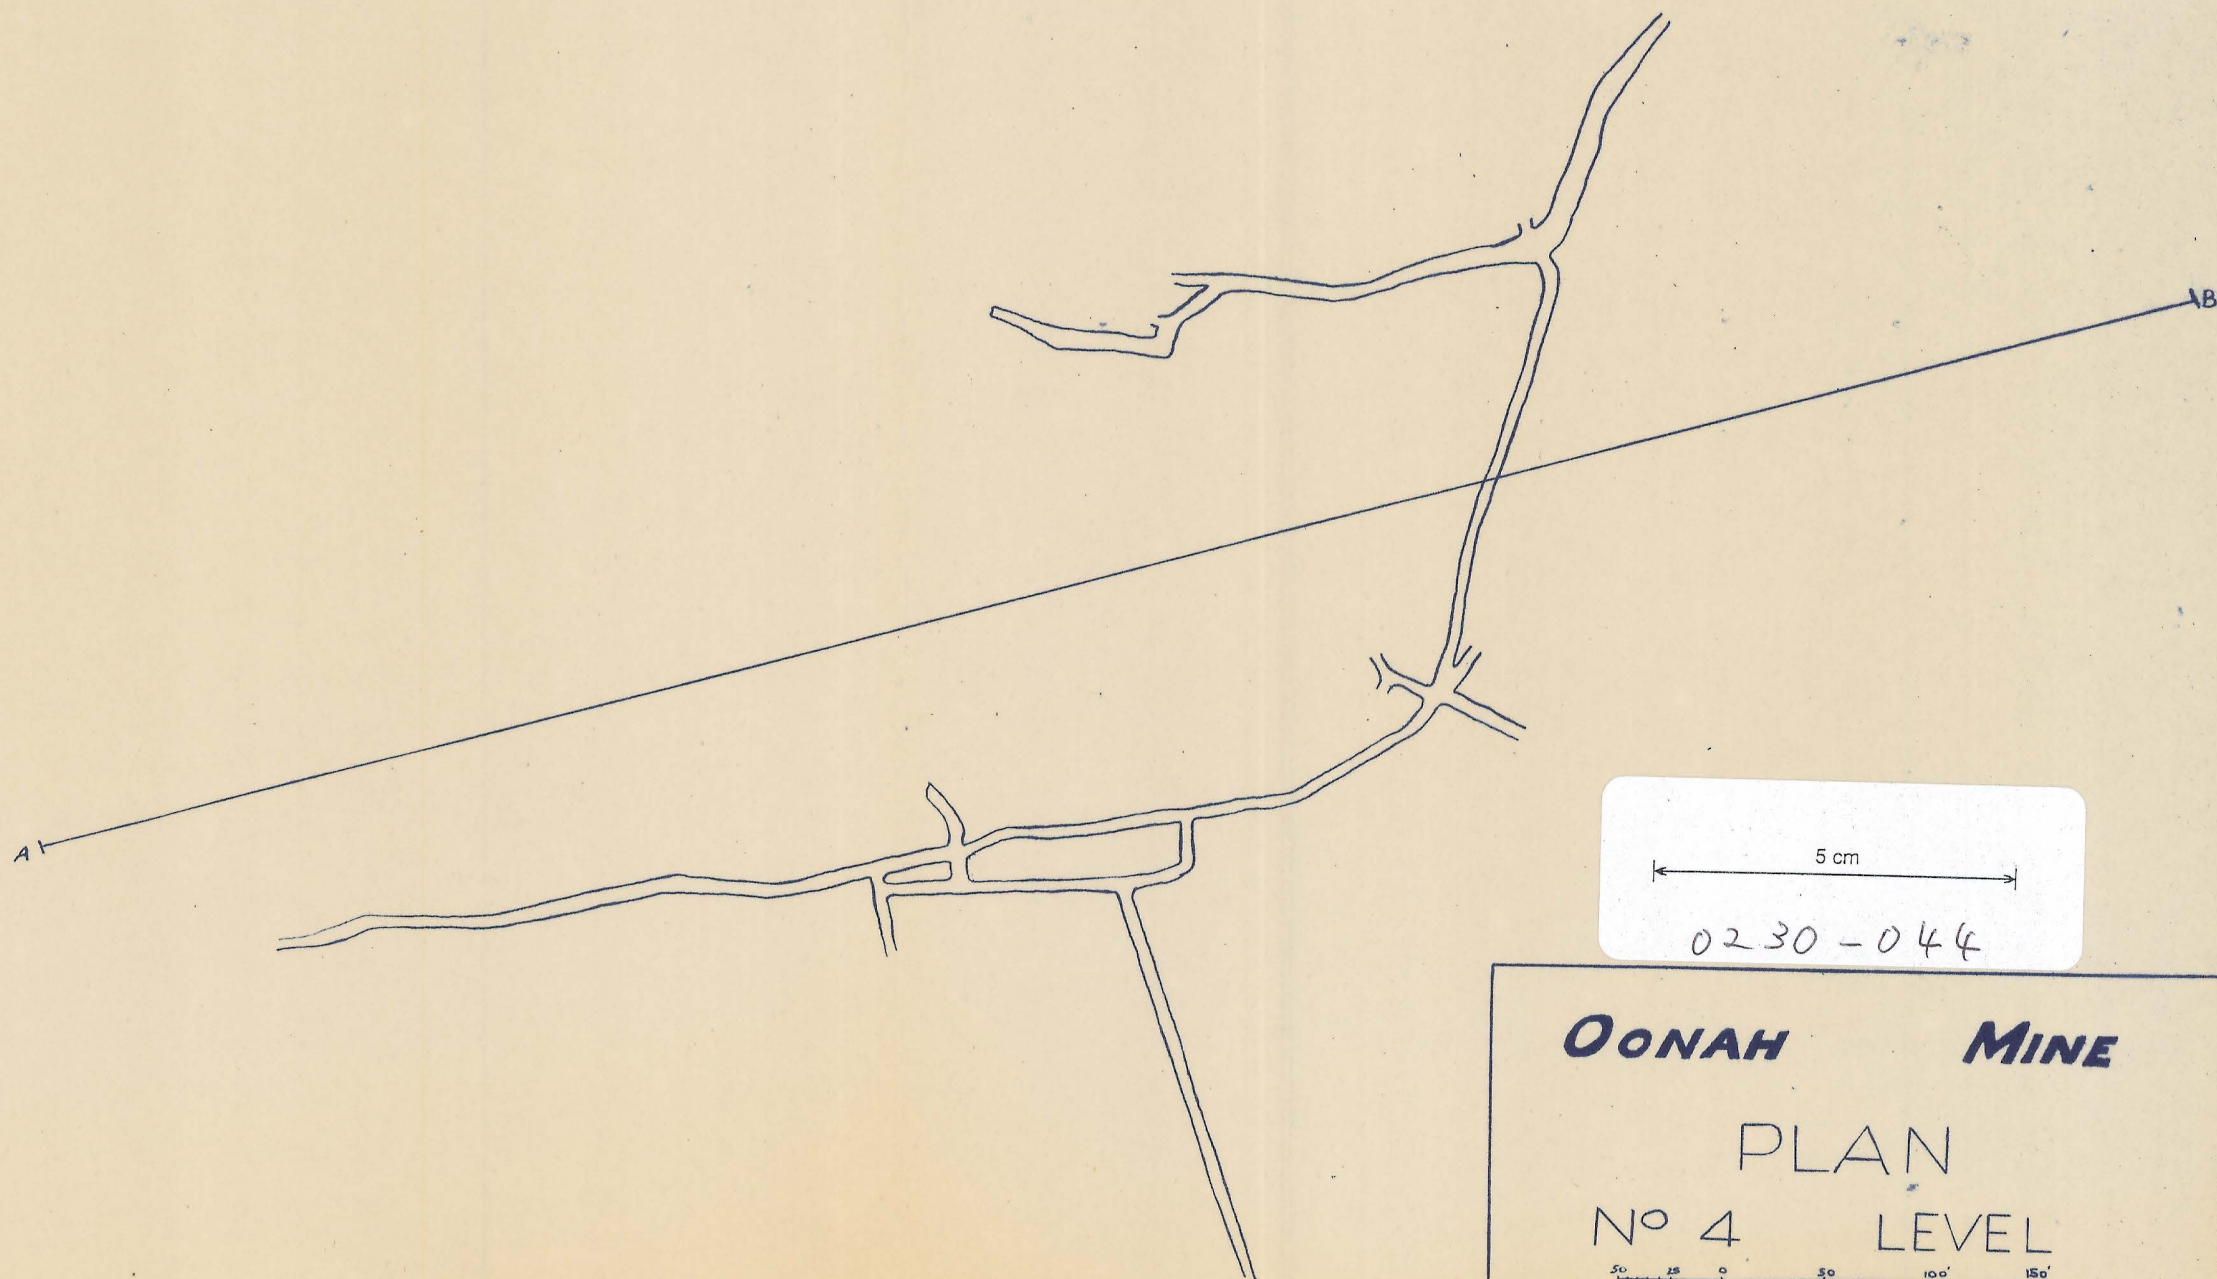

5 cm

0230-044

OONAH MINE

PLAN
N^o 4 LEVEL

50 25 0 50 100 150
N