


0230-045

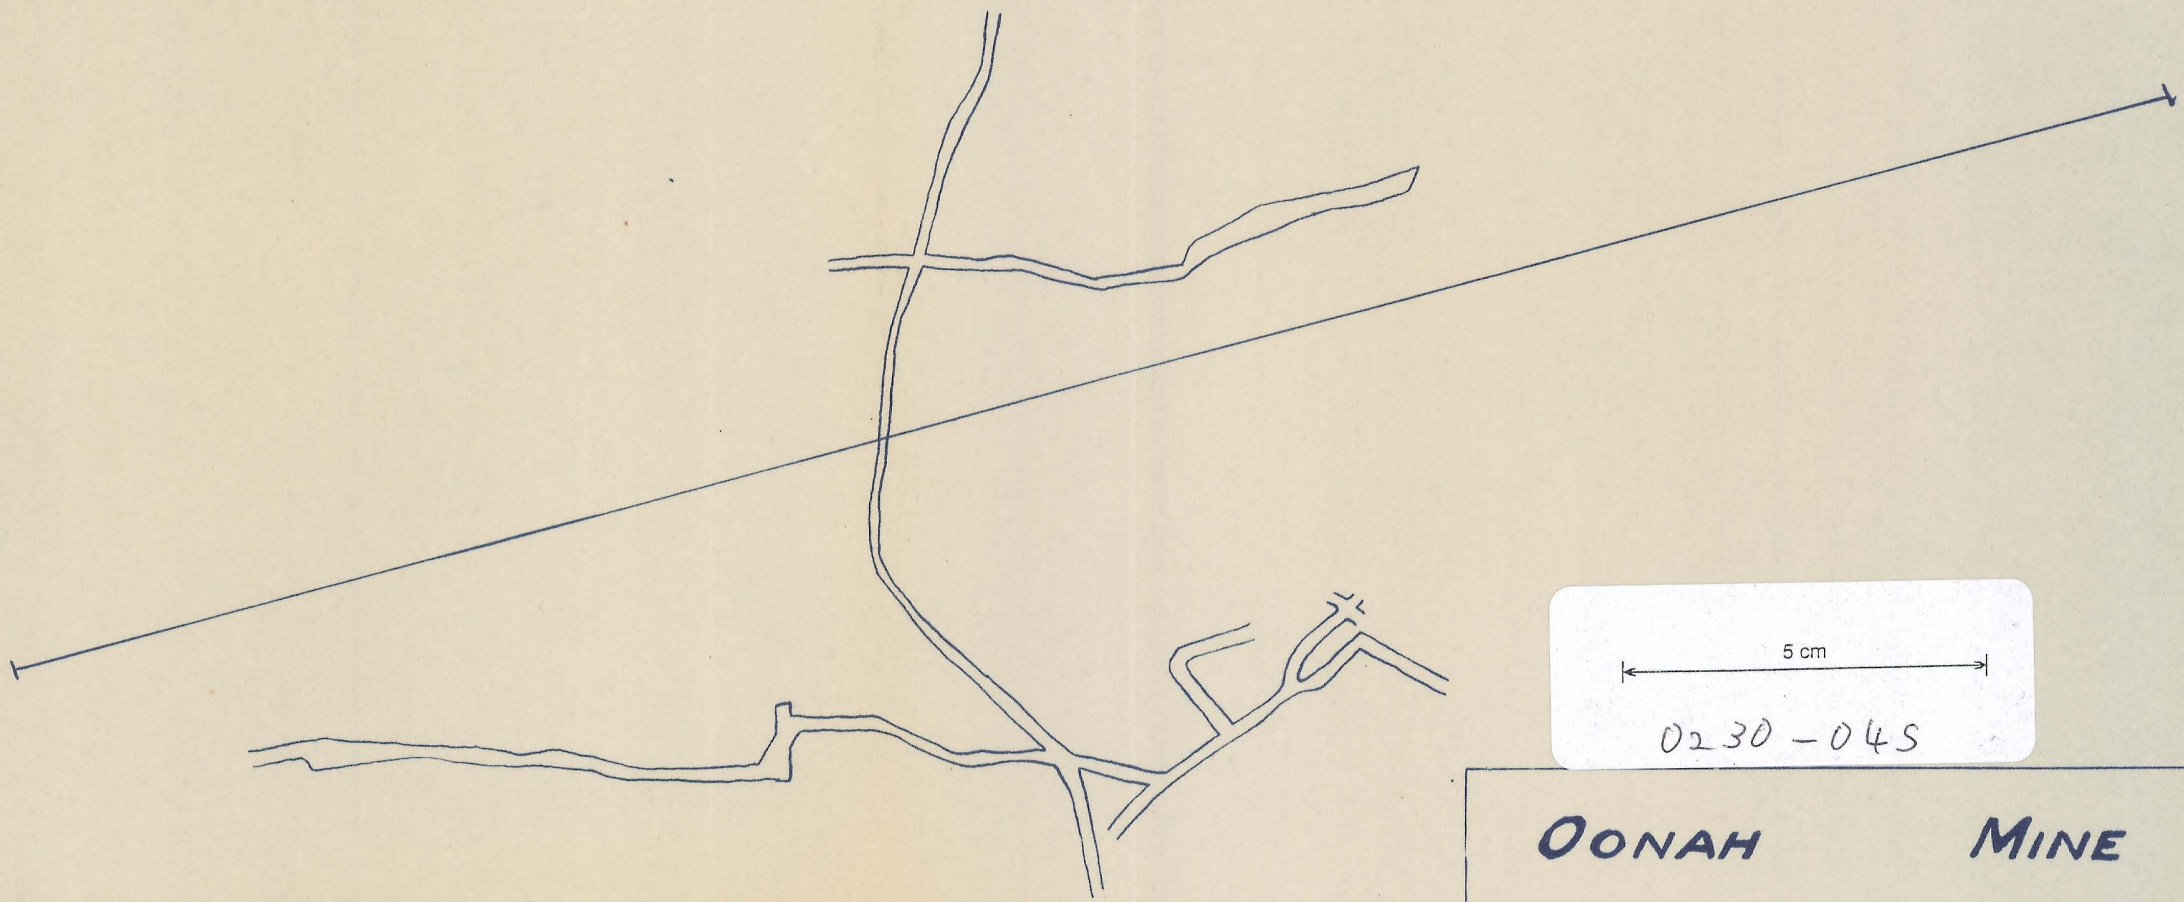

5 cm

0230-045

OONAH MINE

PLAN
N° 5 LEVEL

