


0230-046

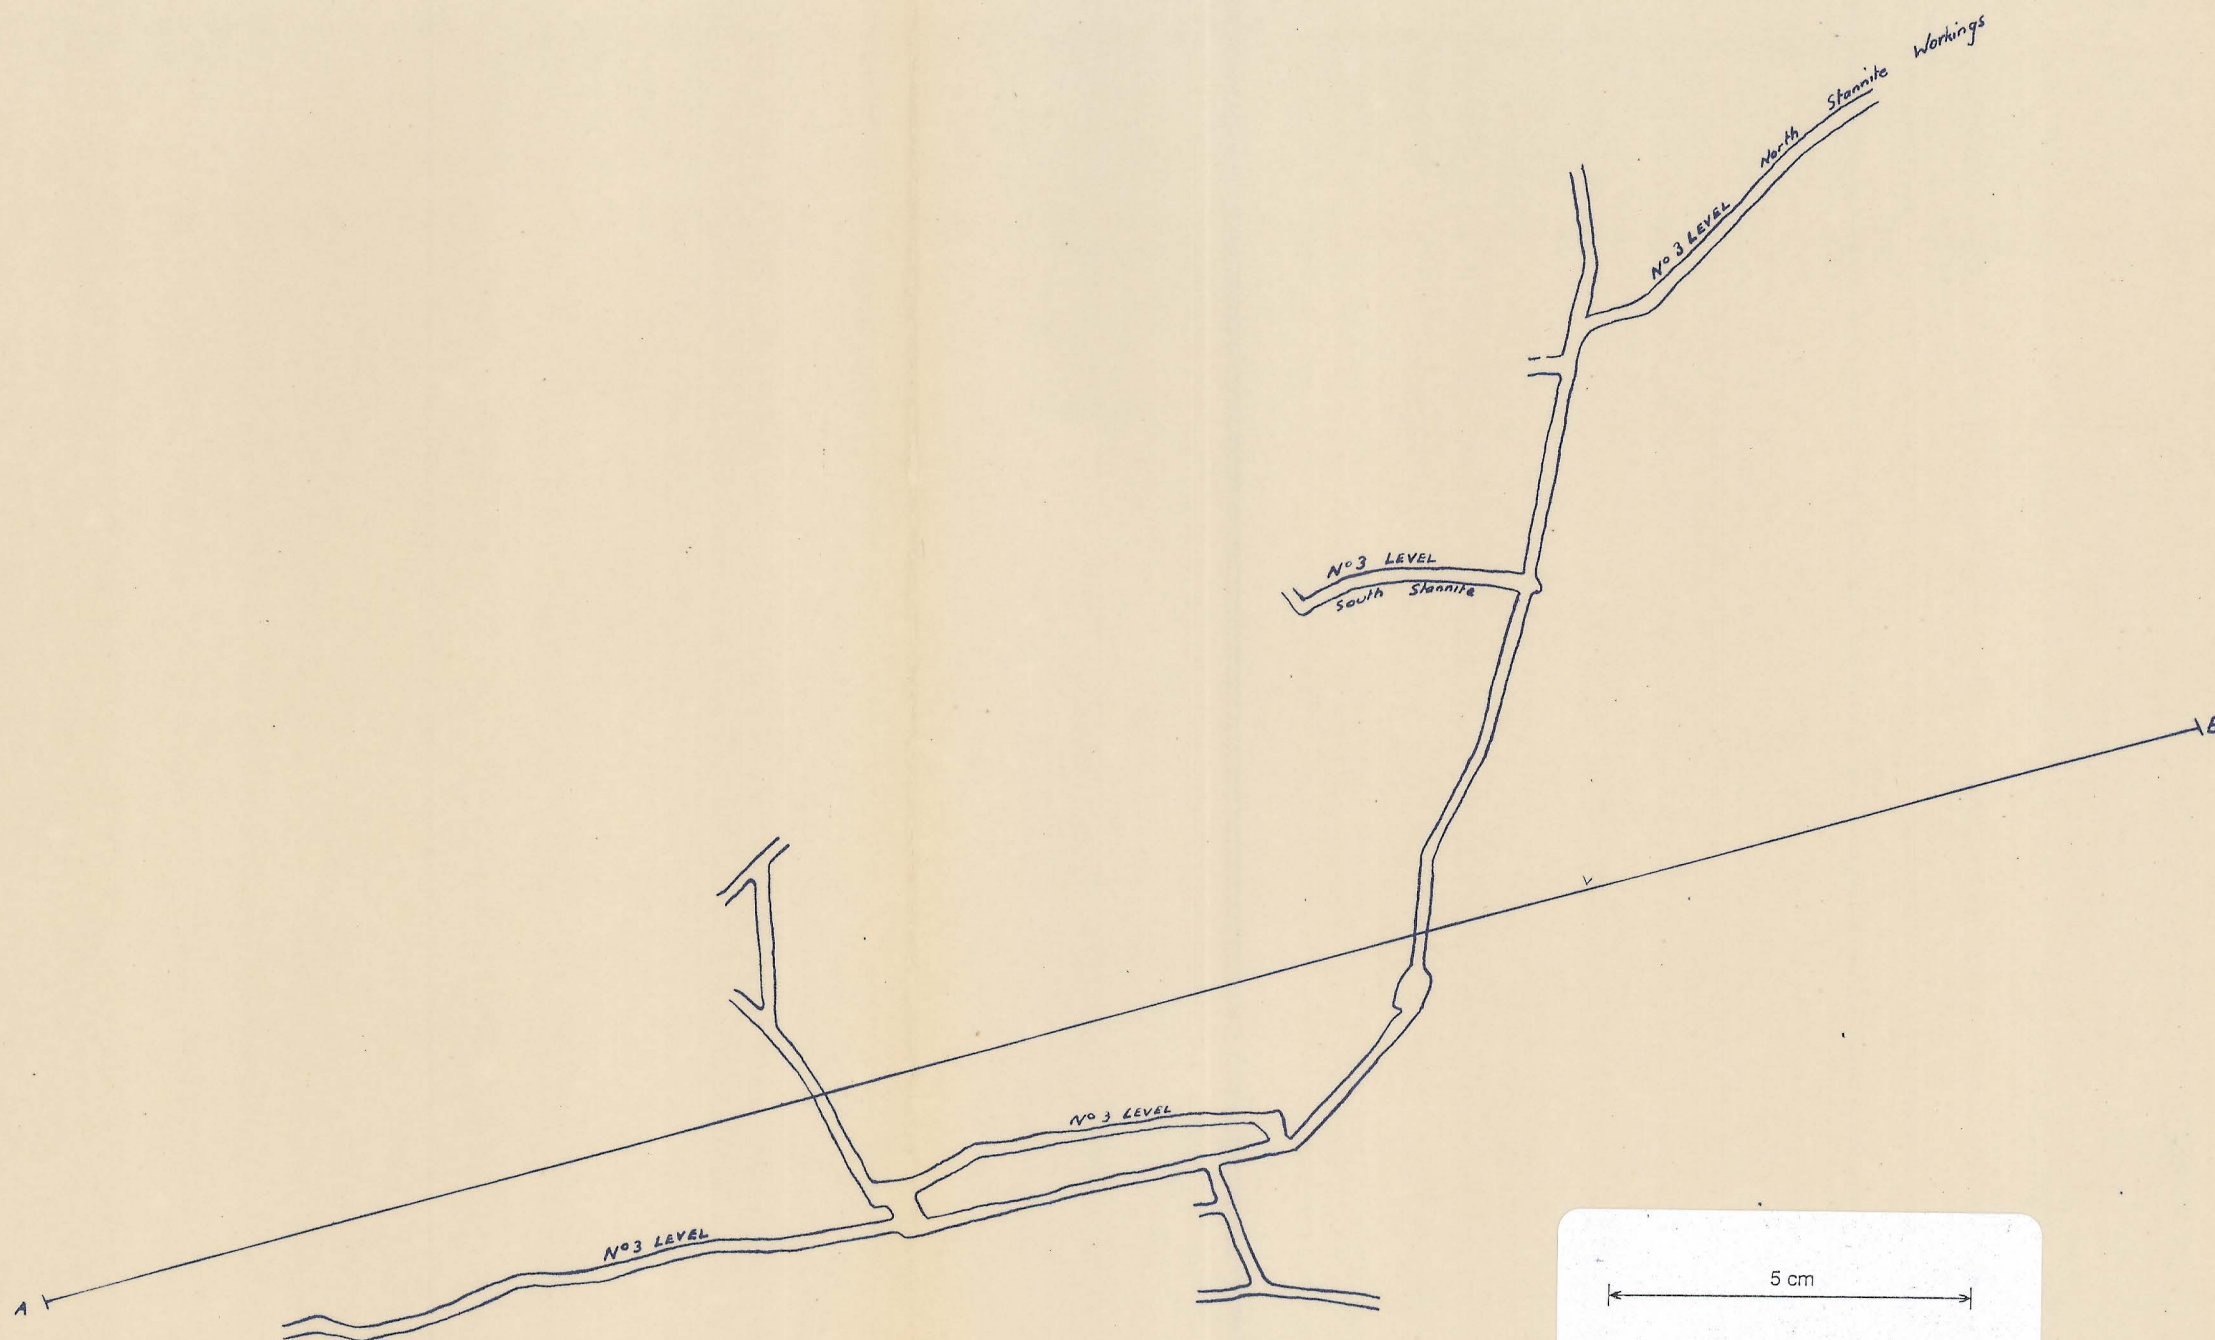

5 cm

0230-046

OONAH MINE

PLAN

No 3 LEVEL

