


85


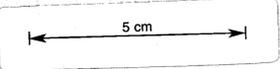


# NEW PINAFORE G.M.

## CROSS SECTIONS

Scale 25 Feet to an Inch

*Copied from Mining Manager's Plan  
in office at Jeffrey Street L.A. 12/1/94*

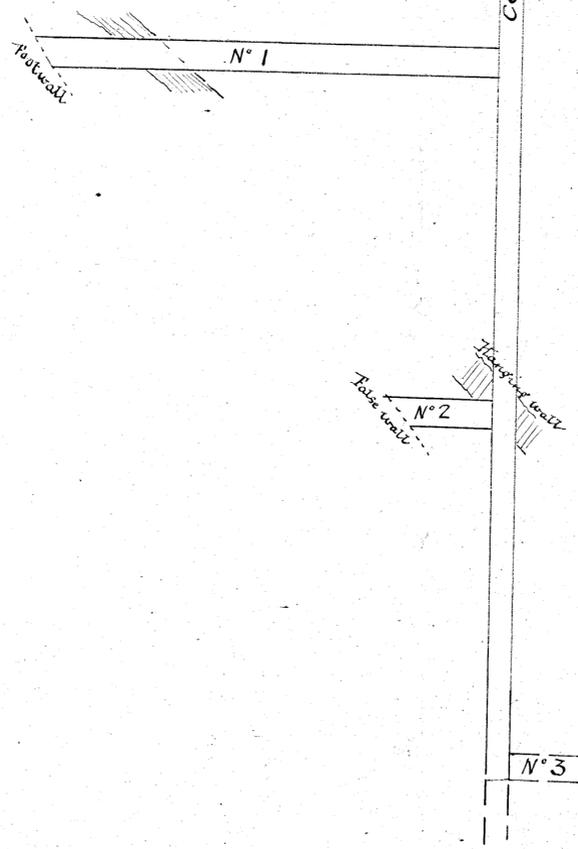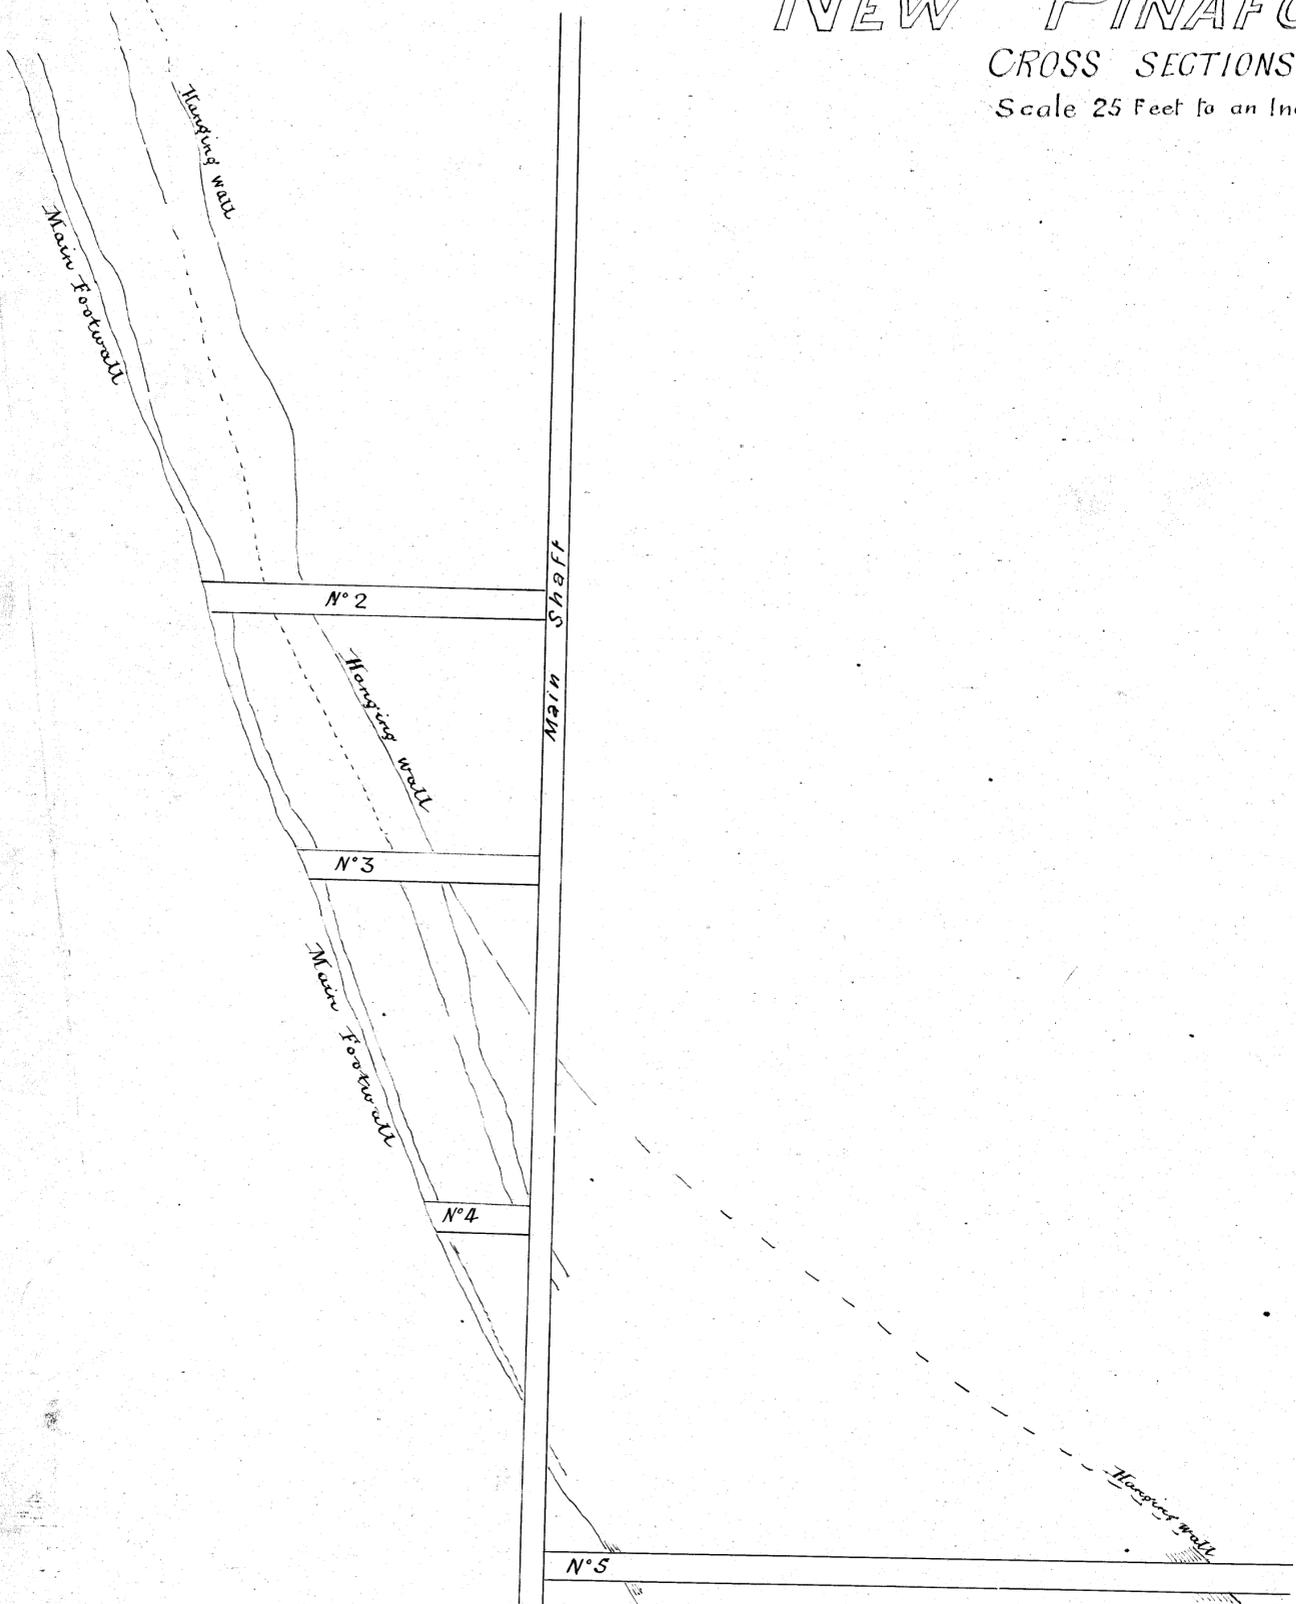

25/4/94

318