

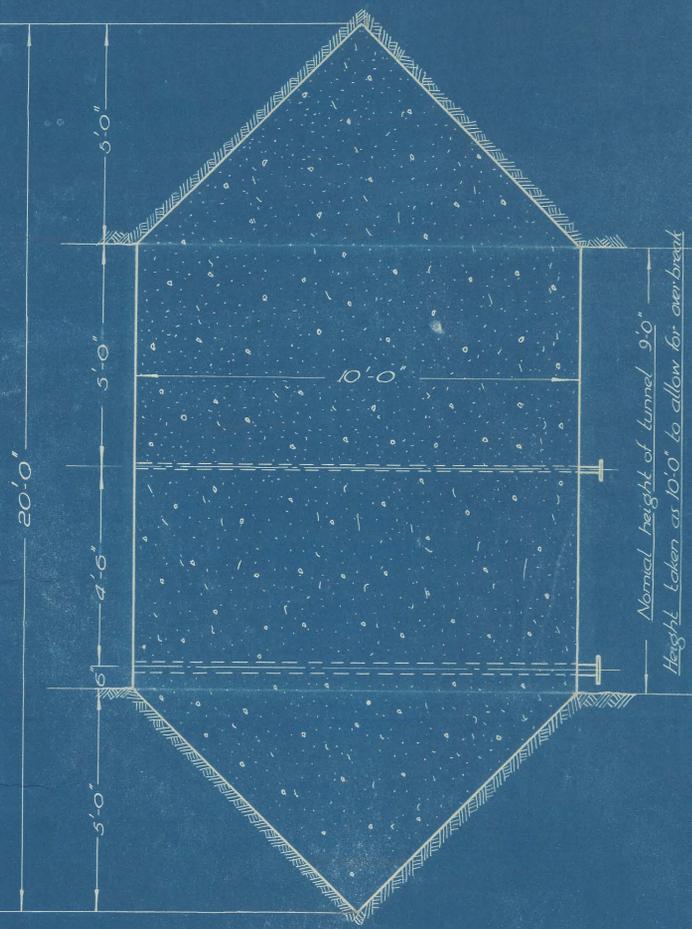


326
64

5 cm

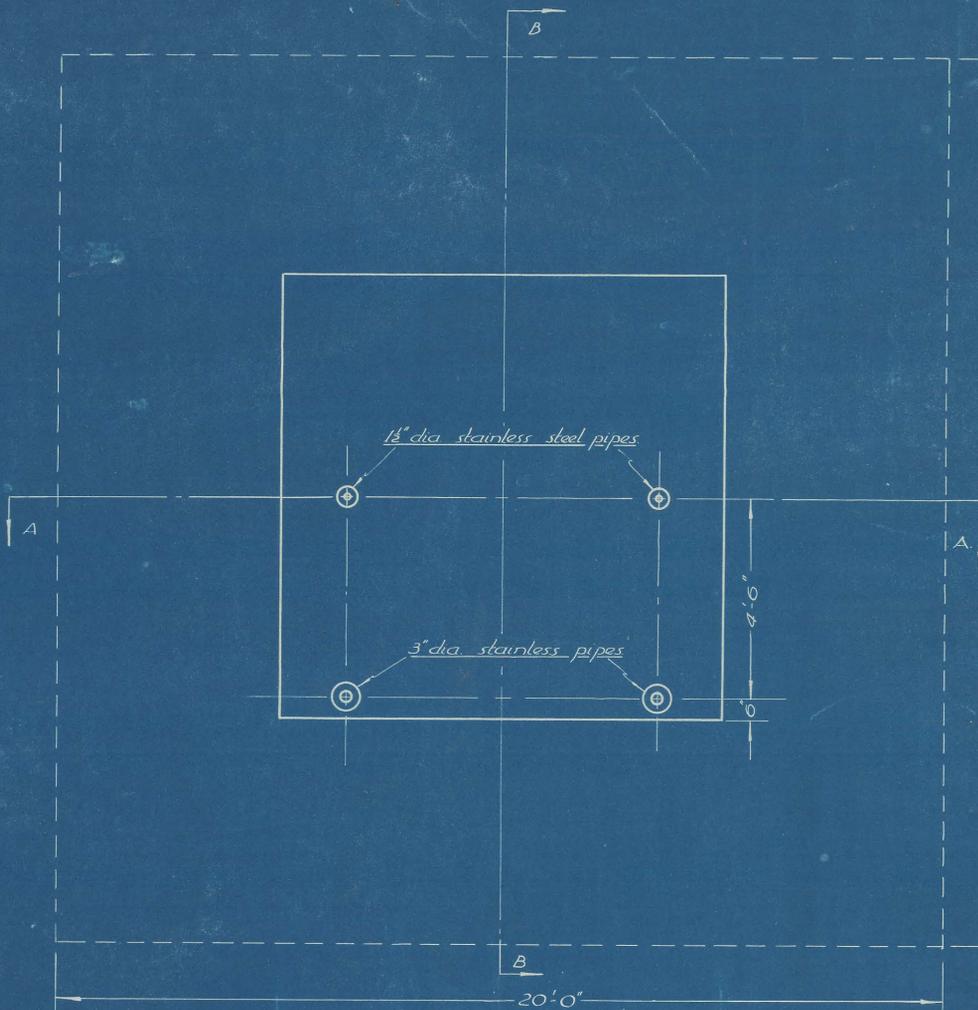

SECTION B-B

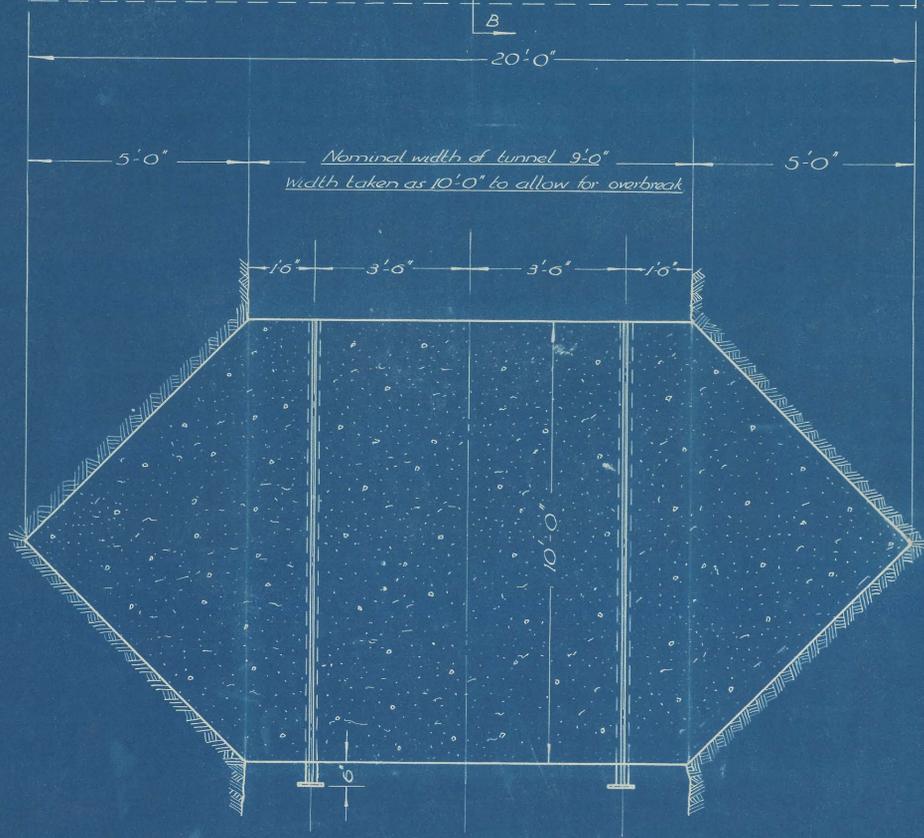

SECTION A-A

THE MOUNT LYELL M.&R. CO. LTD.		Drawn: J.A.	Traced: P.B.
PROPOSED DAM		Checked: J.M.	Approved: E.H.
NORTH LYELL TUNNEL		29 th Nov 59	Scale: 1" = 1'-0"
			C-335