

# Longitudinal Section


## PLAN of SPRAY MINE WORKINGS.

Scale: 1 inch = 30 ft



S

N

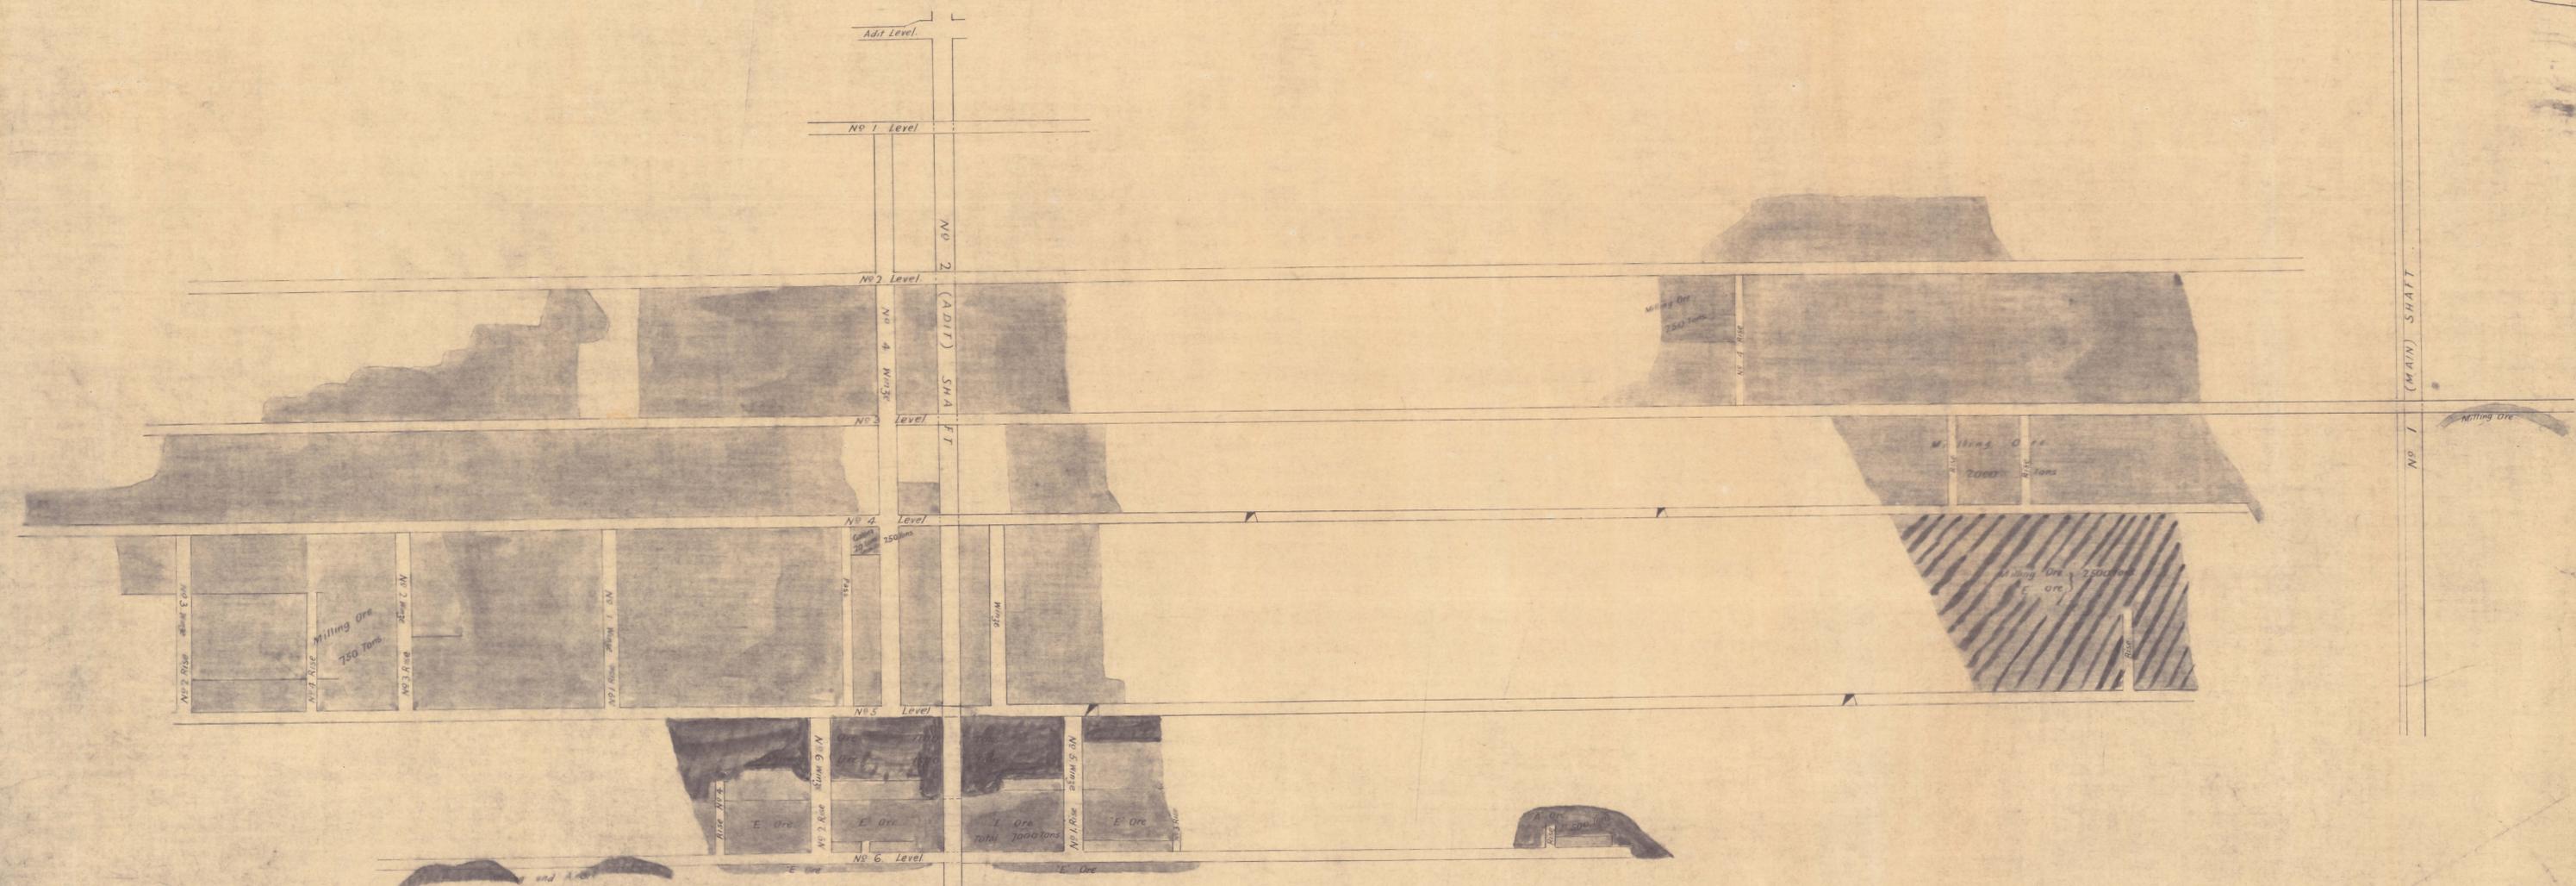

- Stoped Ground Shown
- Reserves Milling Ore (Galena)
  - A
  - E (Suitable for Elmore)
  - Milling Ore and A Ore
  - E

569/50

13 10 08

569  
8-568