



LOWER AND MID-WEDGE STOPING AND CEMENT REQUIREMENTS AT INCREASED RATE :

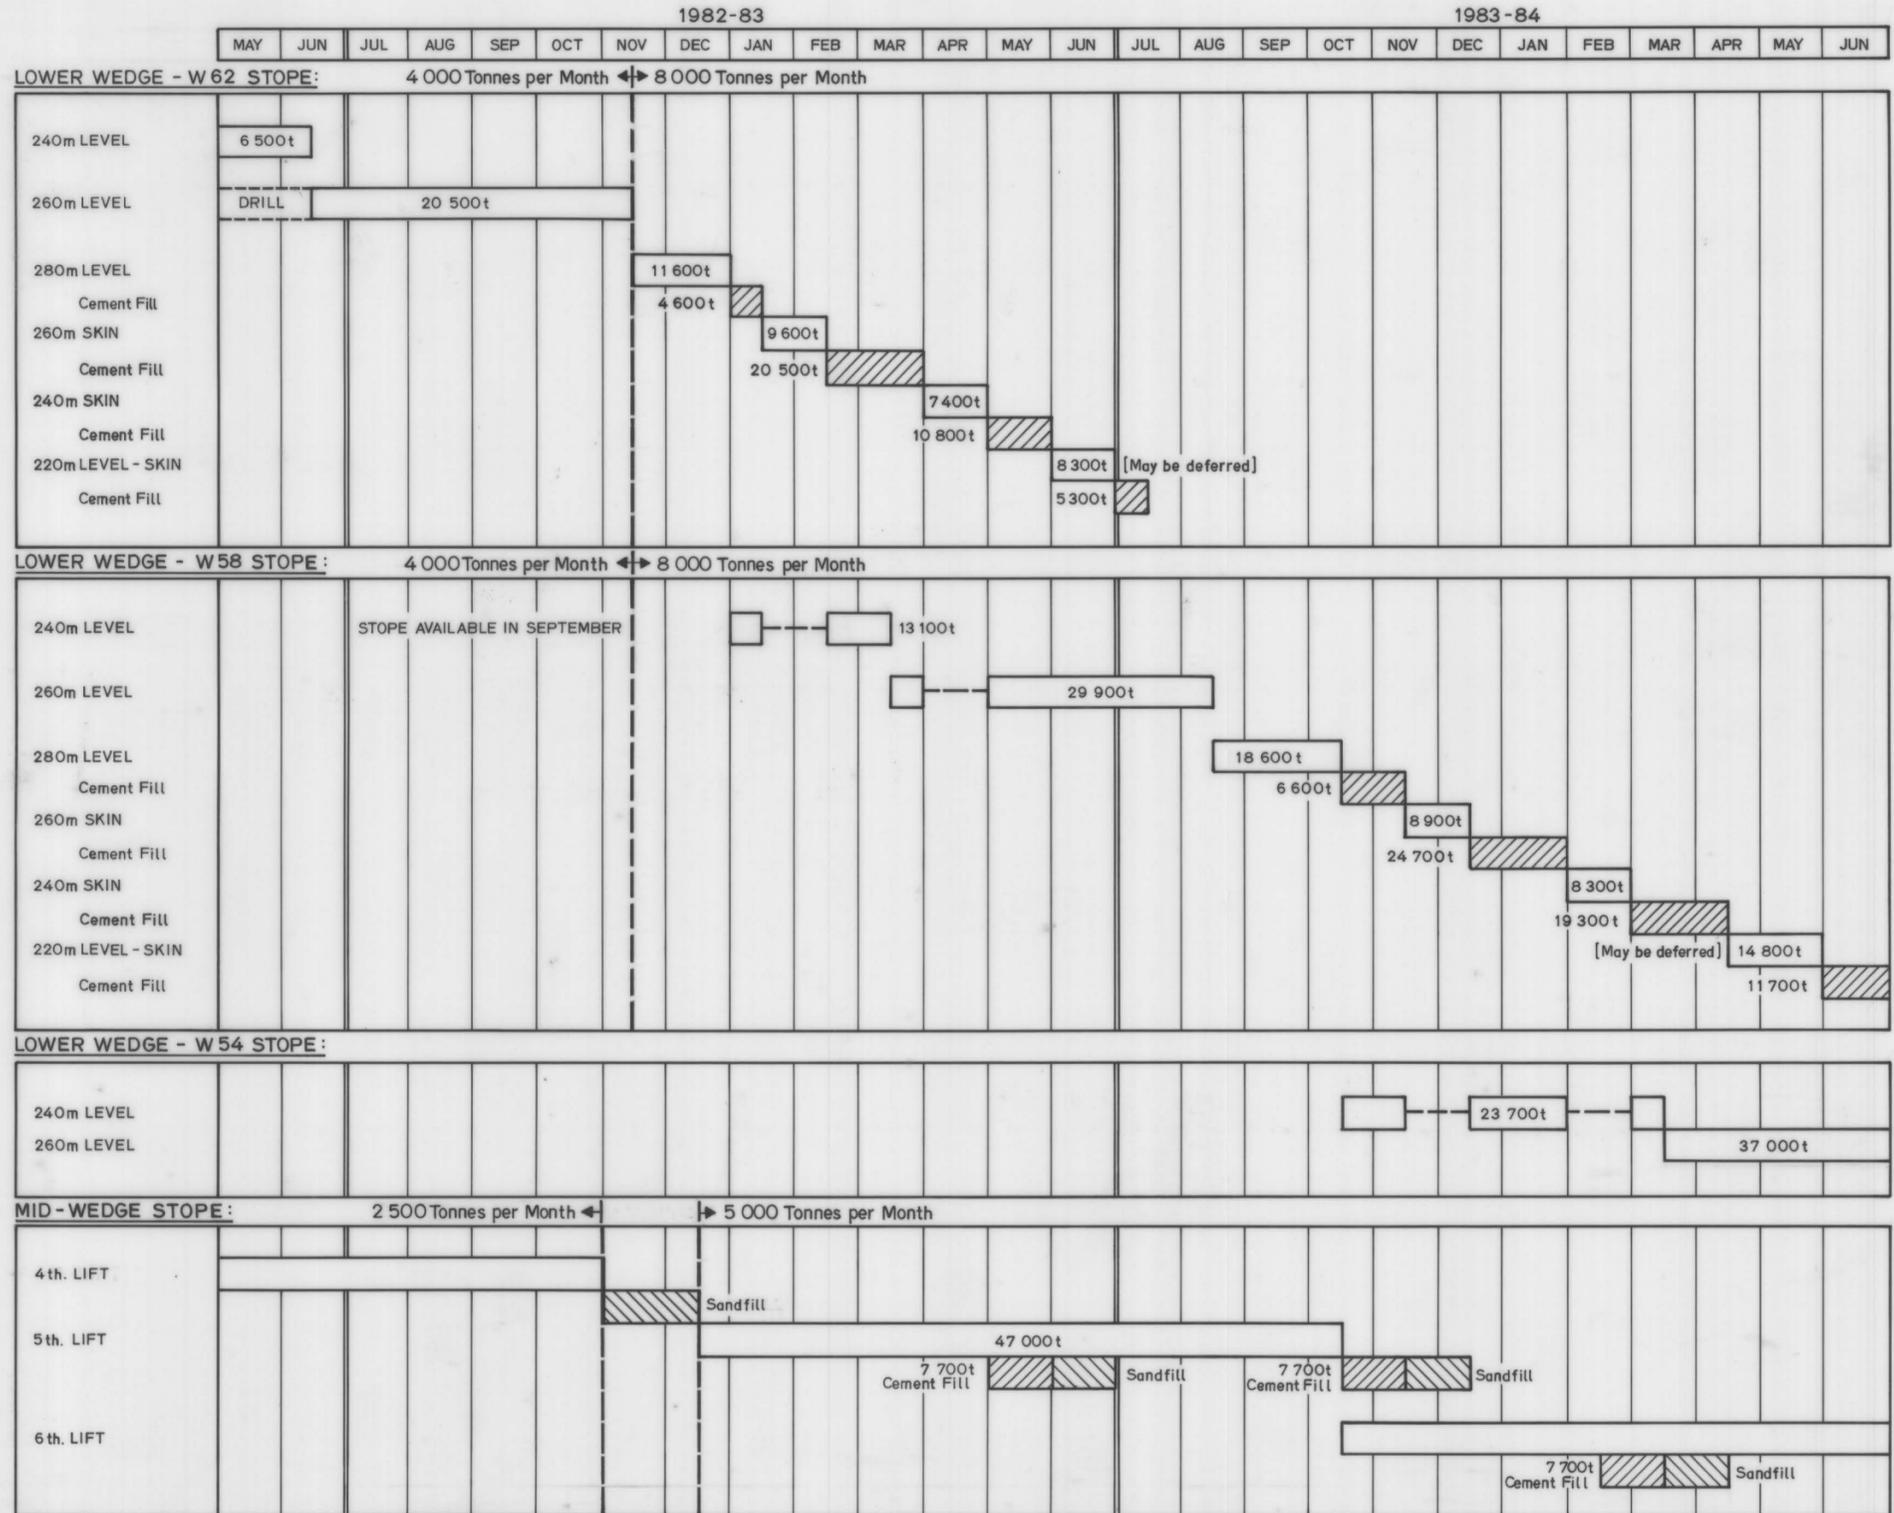

TOTAL CEMENTED FILL REQUIREMENTS = 43 600t		TOTAL CEMENTED FILL REQUIREMENTS = 66 000t + Possible 17 000t	
TOTAL CEMENT REQUIREMENTS = 4 360t / 3 000t		TOTAL CEMENT REQUIREMENTS = 6 600t / 4 600t + Possible 1 700t / 1 200t	
4 600t	20 500t	5 300t [Poss.]	6 600t 7 700t
10 800t	7 700t	24 700t	7 700t 19 300t
			11 700t [Poss.]

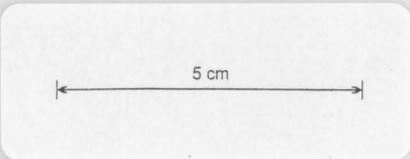

0374_1124