
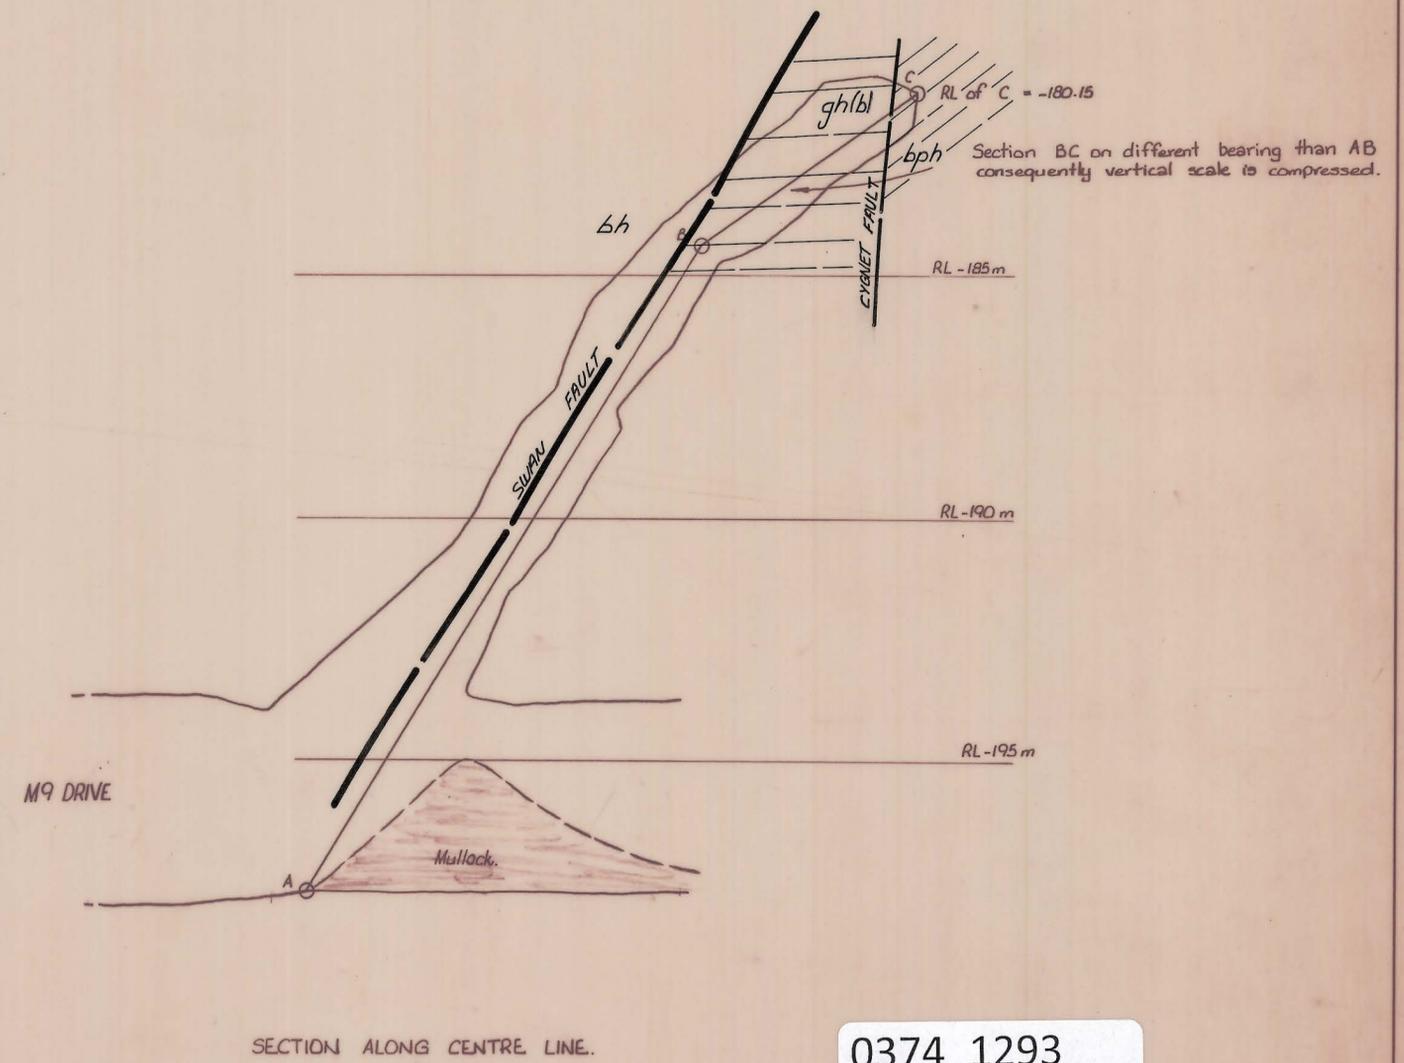


-200 J9 VENT
RISE
FILE IN 1:500
DEV. SECTION

0374_1293

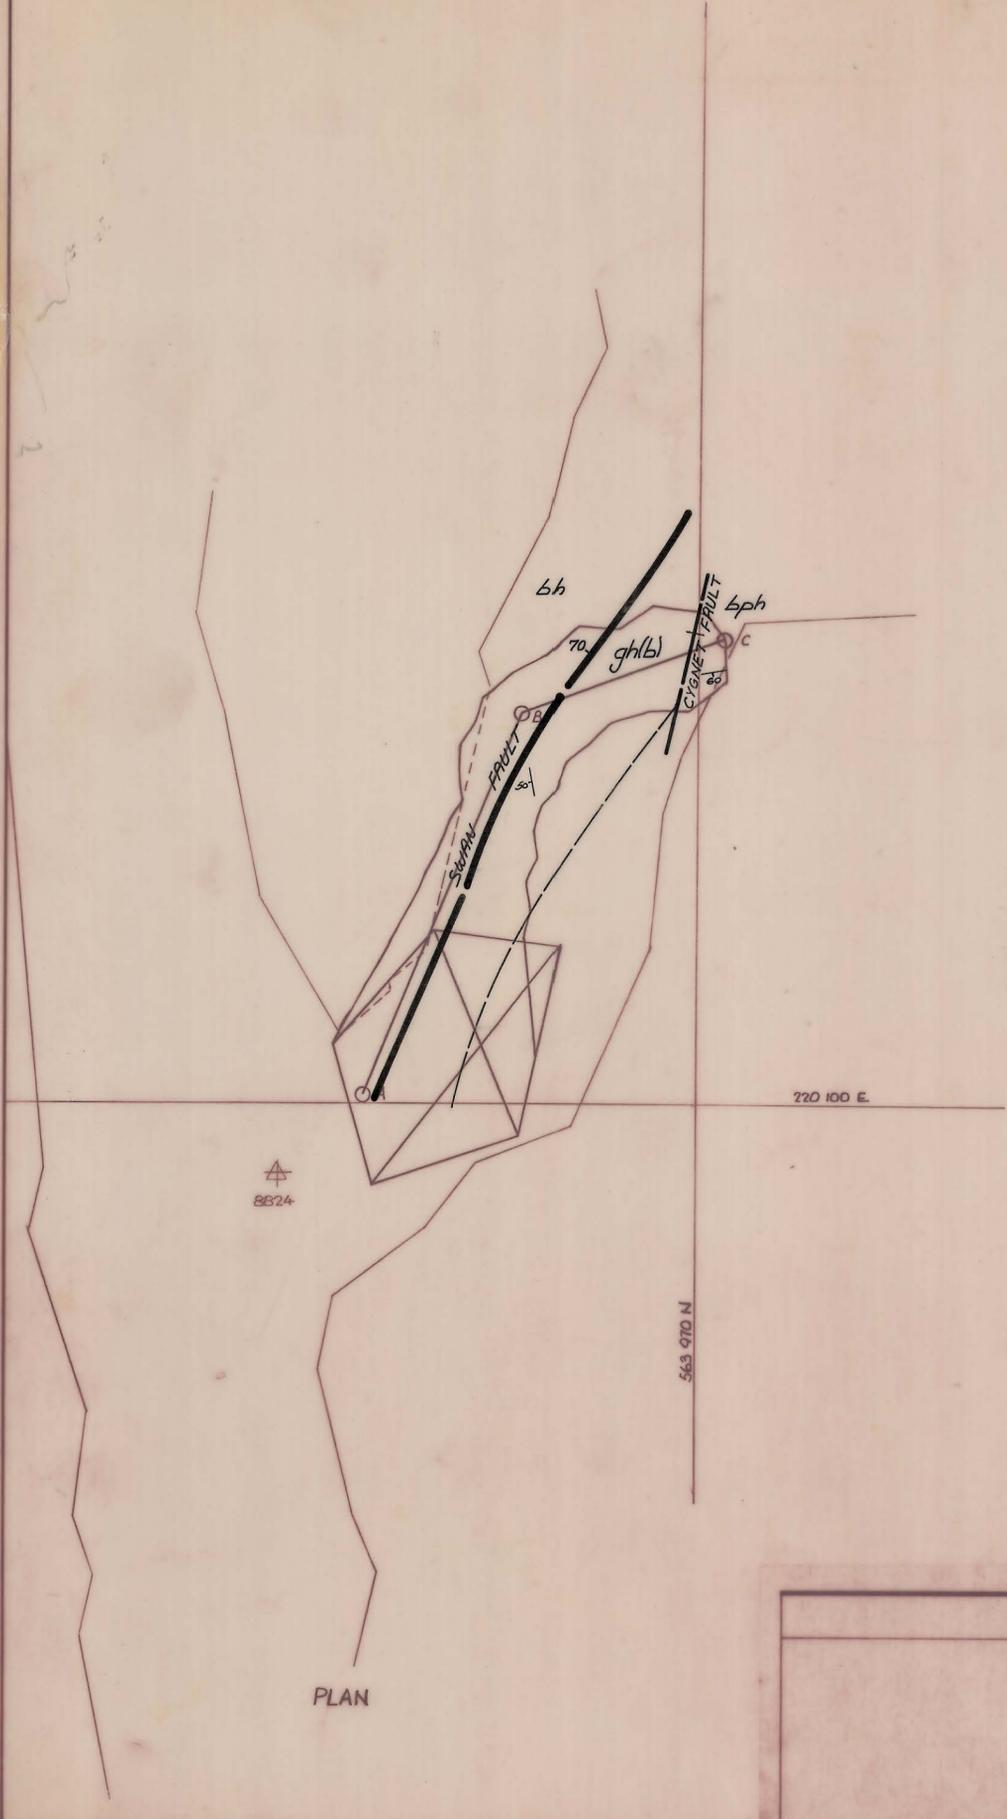

0374_1293

5 cm

SCALE 1 : 100	LOCATION -200 J9 RISE	
north	SUBJECT Plan & Long Section of Geological Exploration Rise in Pit Dag.	GRASSY KING ISLAND PLAN NUMBER 04-DM29-2003