


0374-2113

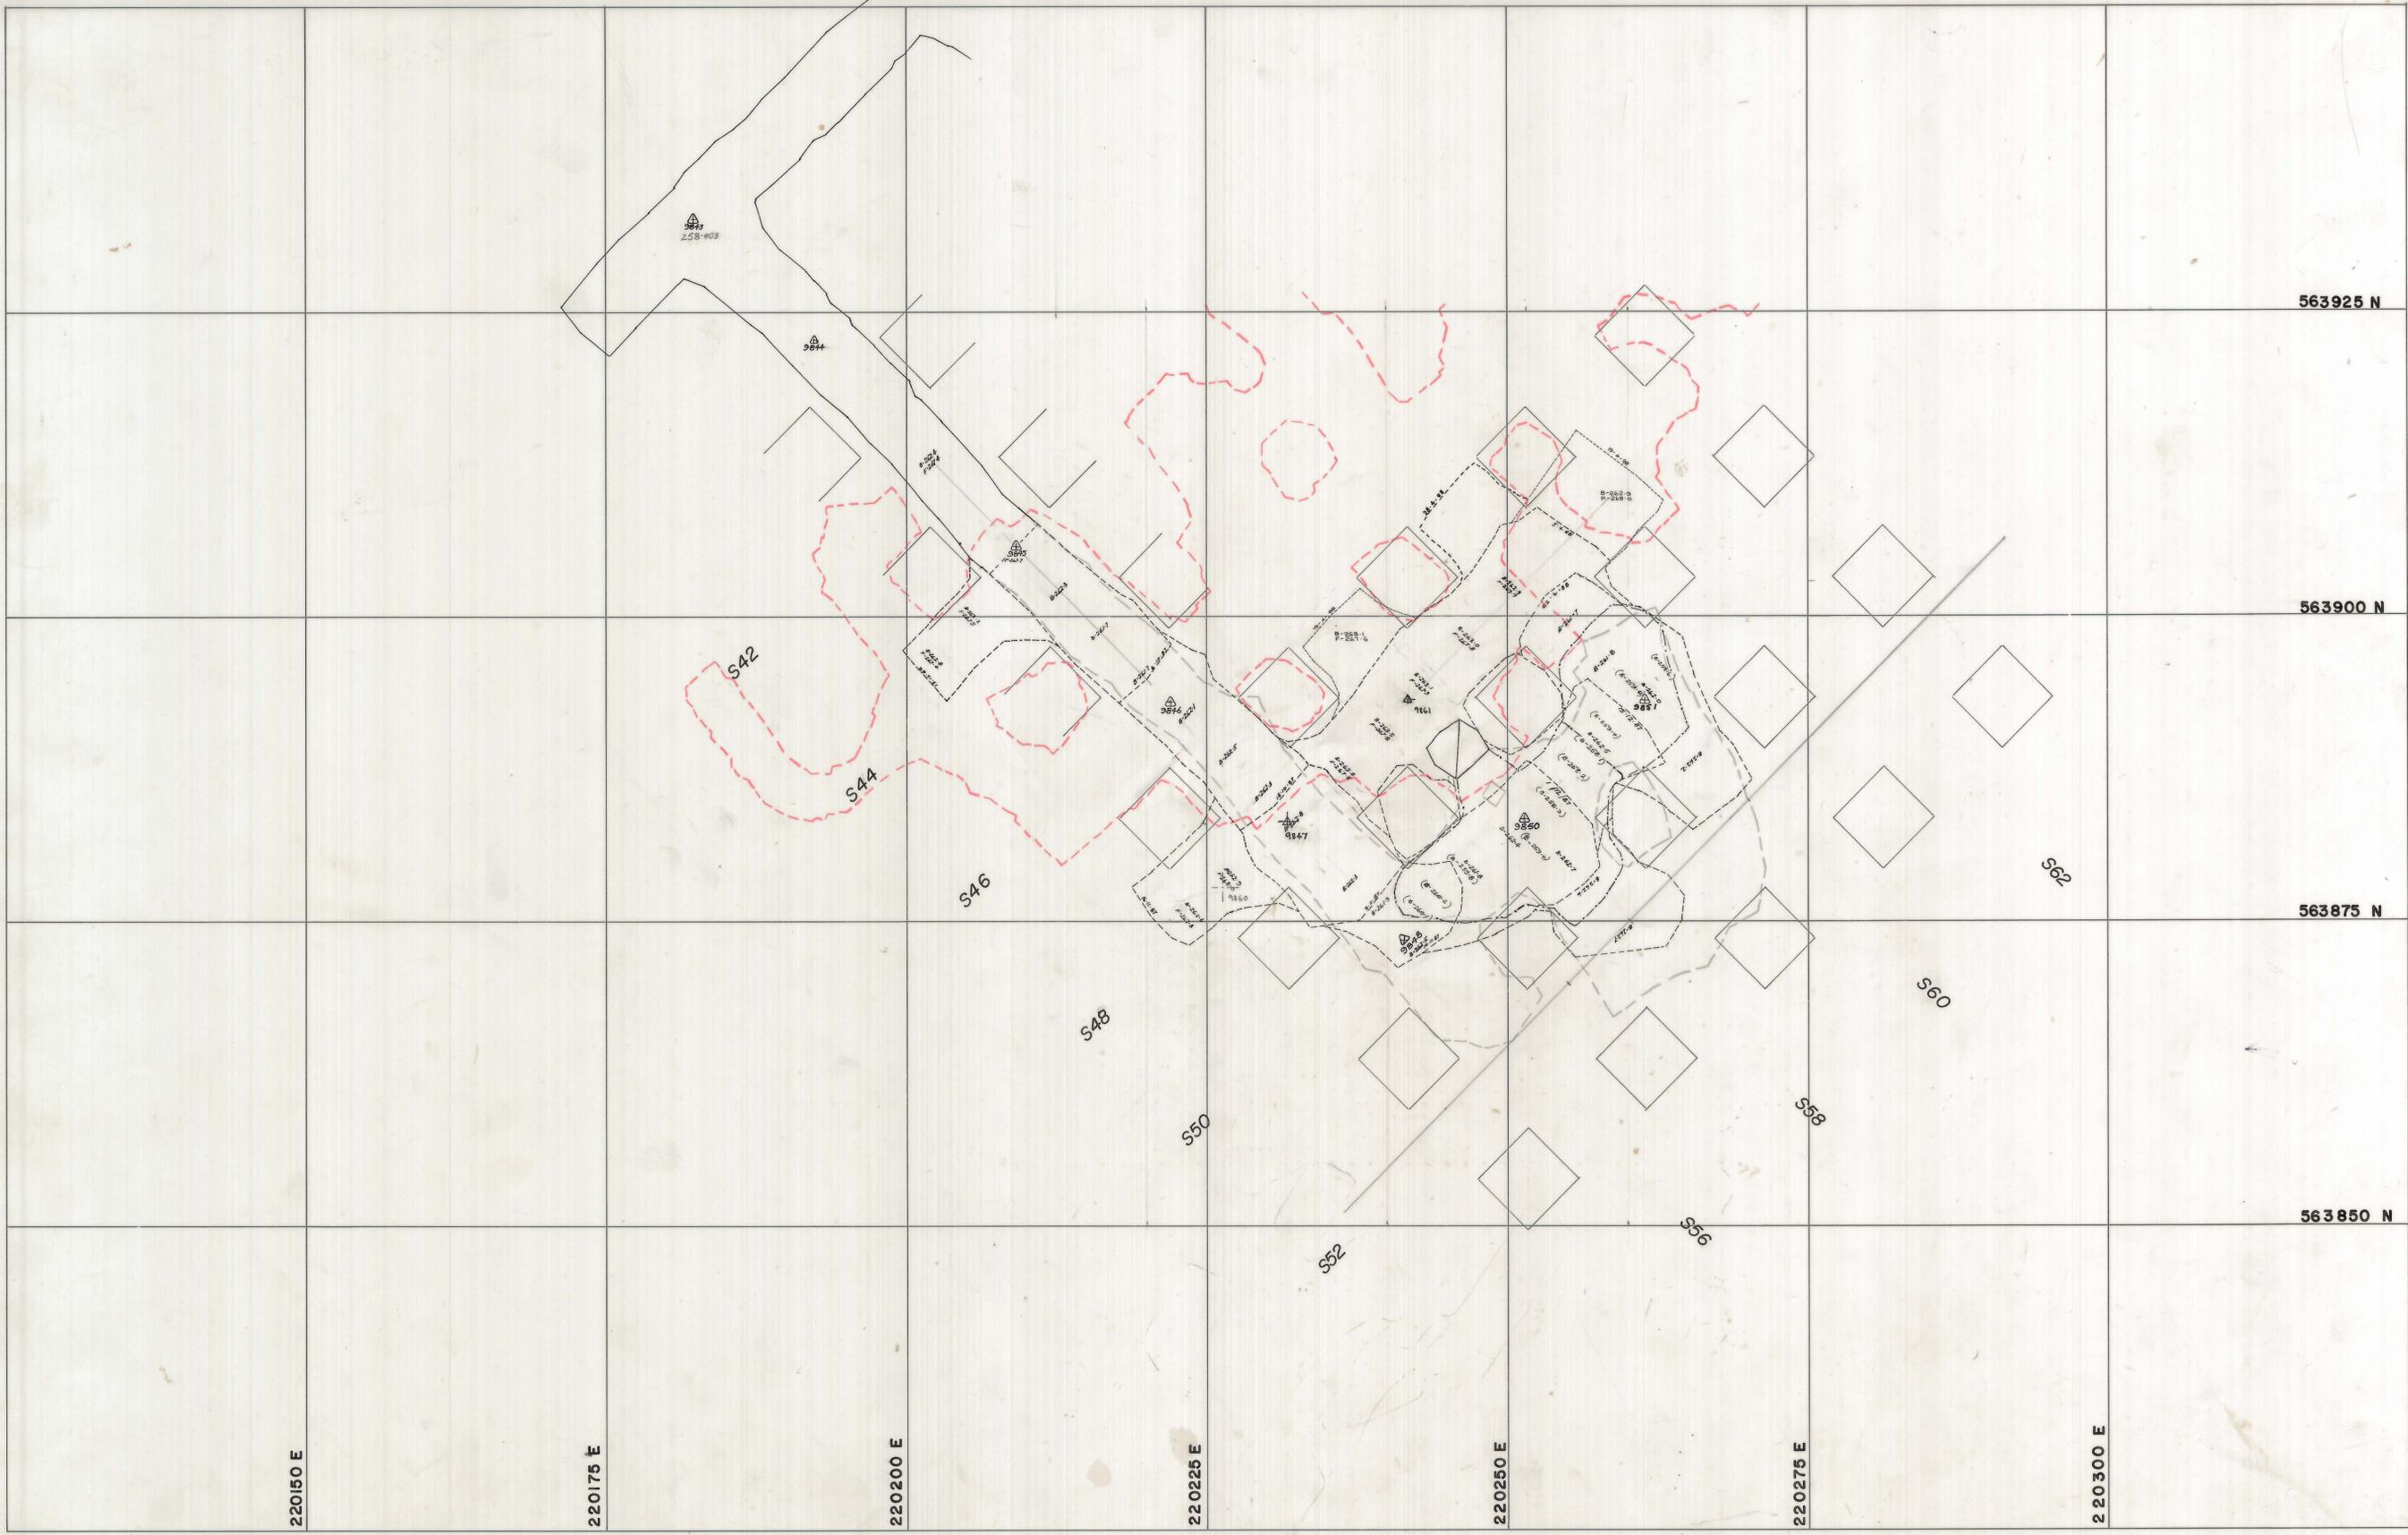

| | | | |
|-------------|--|-------------------|--|
| SCALE 1:250 | | LOCATION SWAN | |
| | | SUBJECT Lift 2 | |