



0374-224

04BH15-103-98

H50  
2nd  
Lift

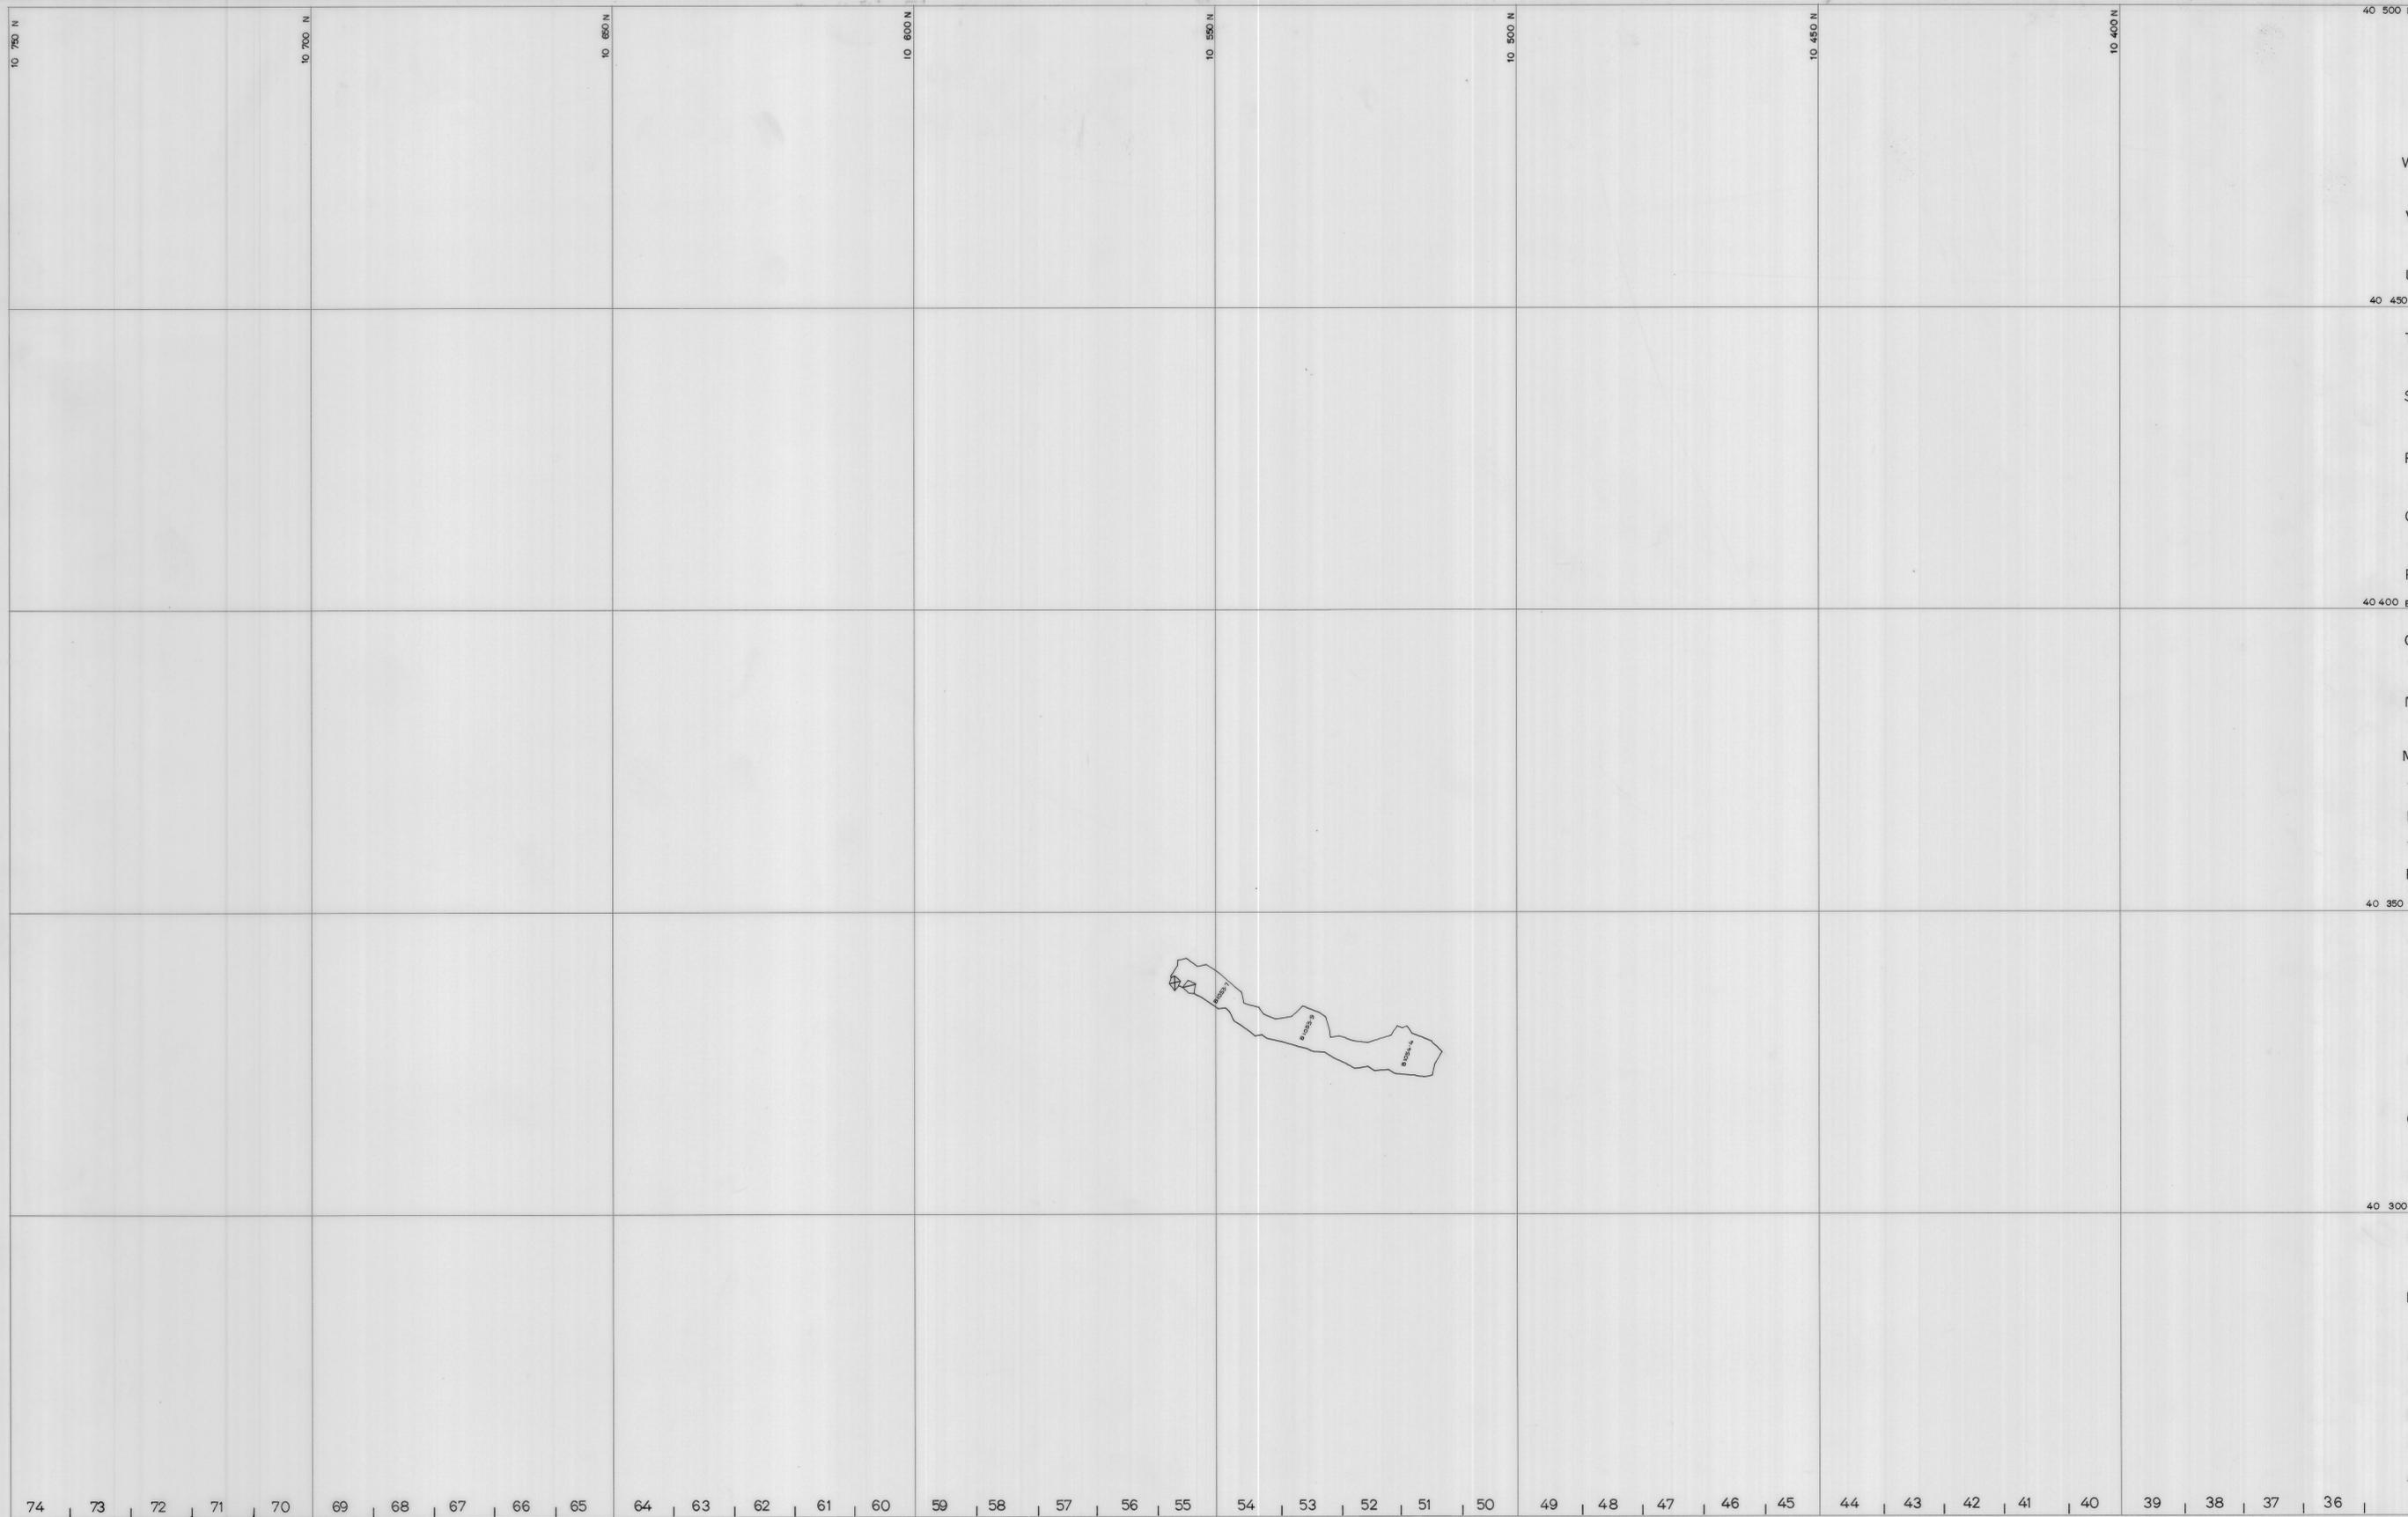

SCALE 1 500

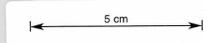

north

LOCATION

BOLD HEAD MINE

SUBJECT

H 50  
A LENS CAVO STOPE  
[ 2nd Lift ]

**KIS** KING ISLAND SCHEELITE  
A DIVISION OF WARMAN INTERNATIONAL

GRASSY KING ISLAND

PLAN NUMBER  
04BH15-103-98