


03 BB 18 - 2001

1:200
PROPOSED LAY-OUT
OF RISE SITES
1-5-65

0374_2402

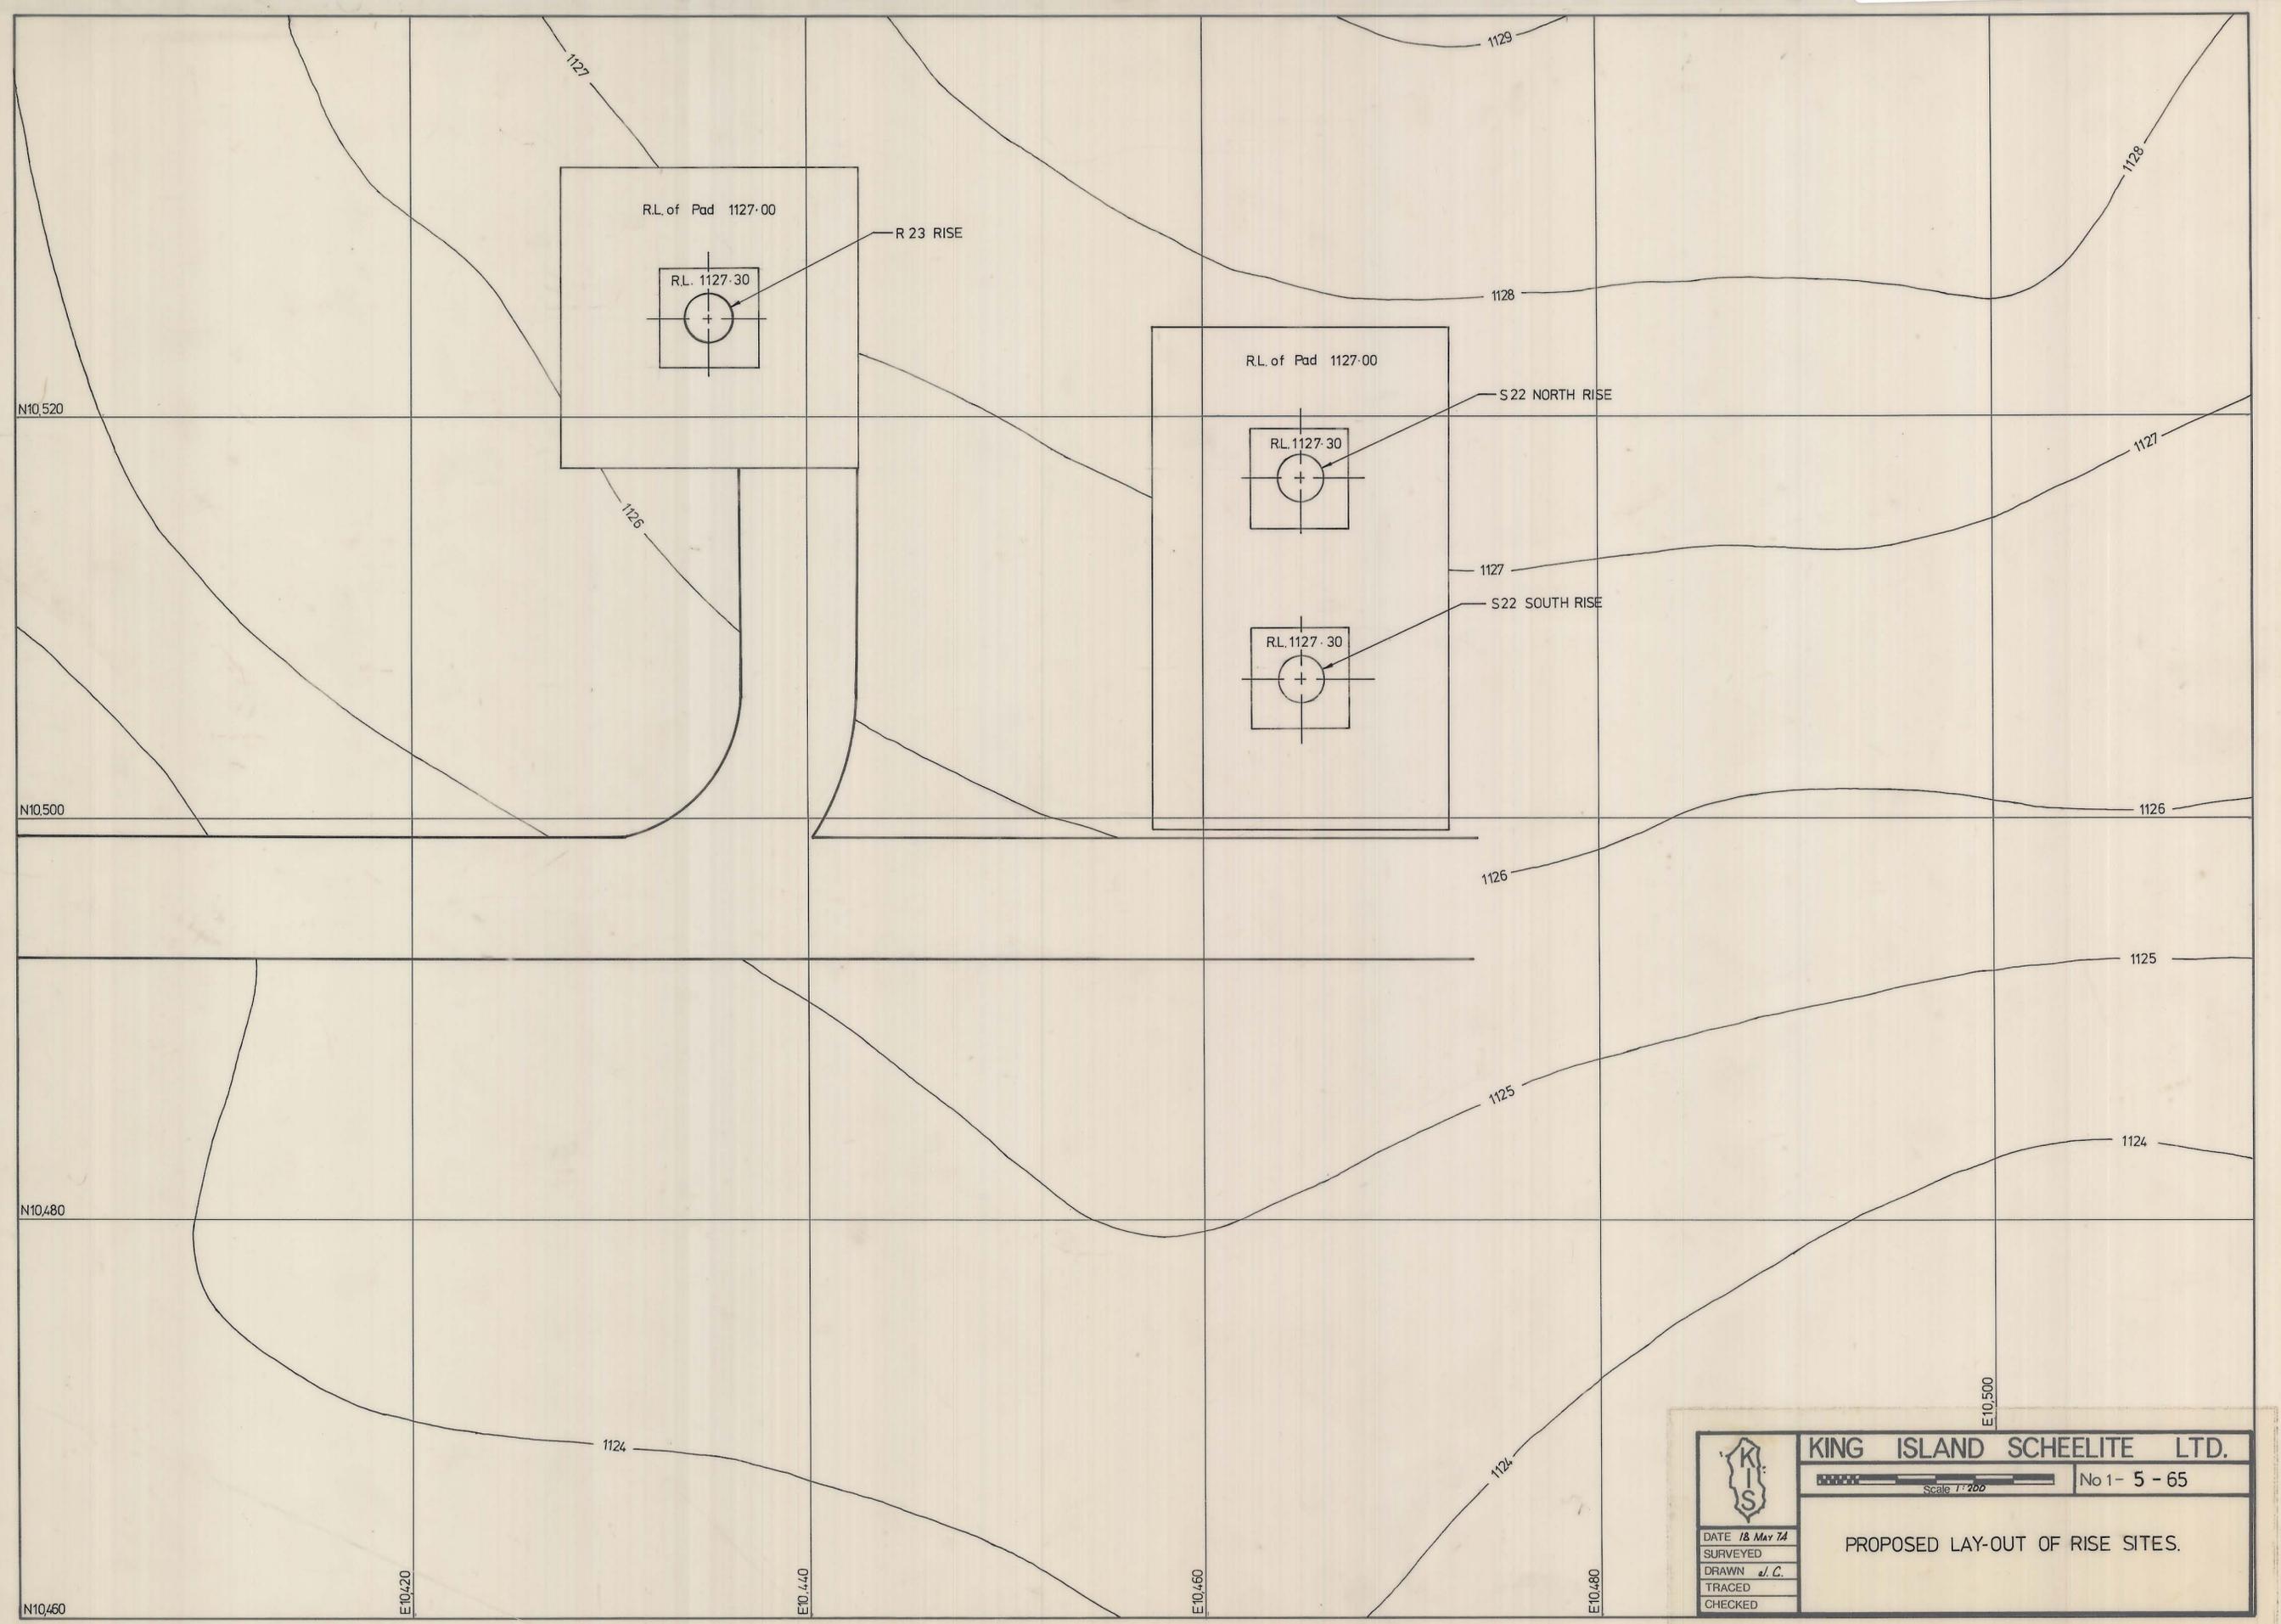

	KING ISLAND SCHEELITE LTD.	
		
	No 1 - 5 - 65	
	PROPOSED LAY-OUT OF RISE SITES.	
DATE 18 May 74		
SURVEYED		
DRAWN <i>J.C.</i>		
TRACED		
CHECKED		