


1-233  
Design Note  
Date: 1-2-73

03DW03-0002

0374\_2417

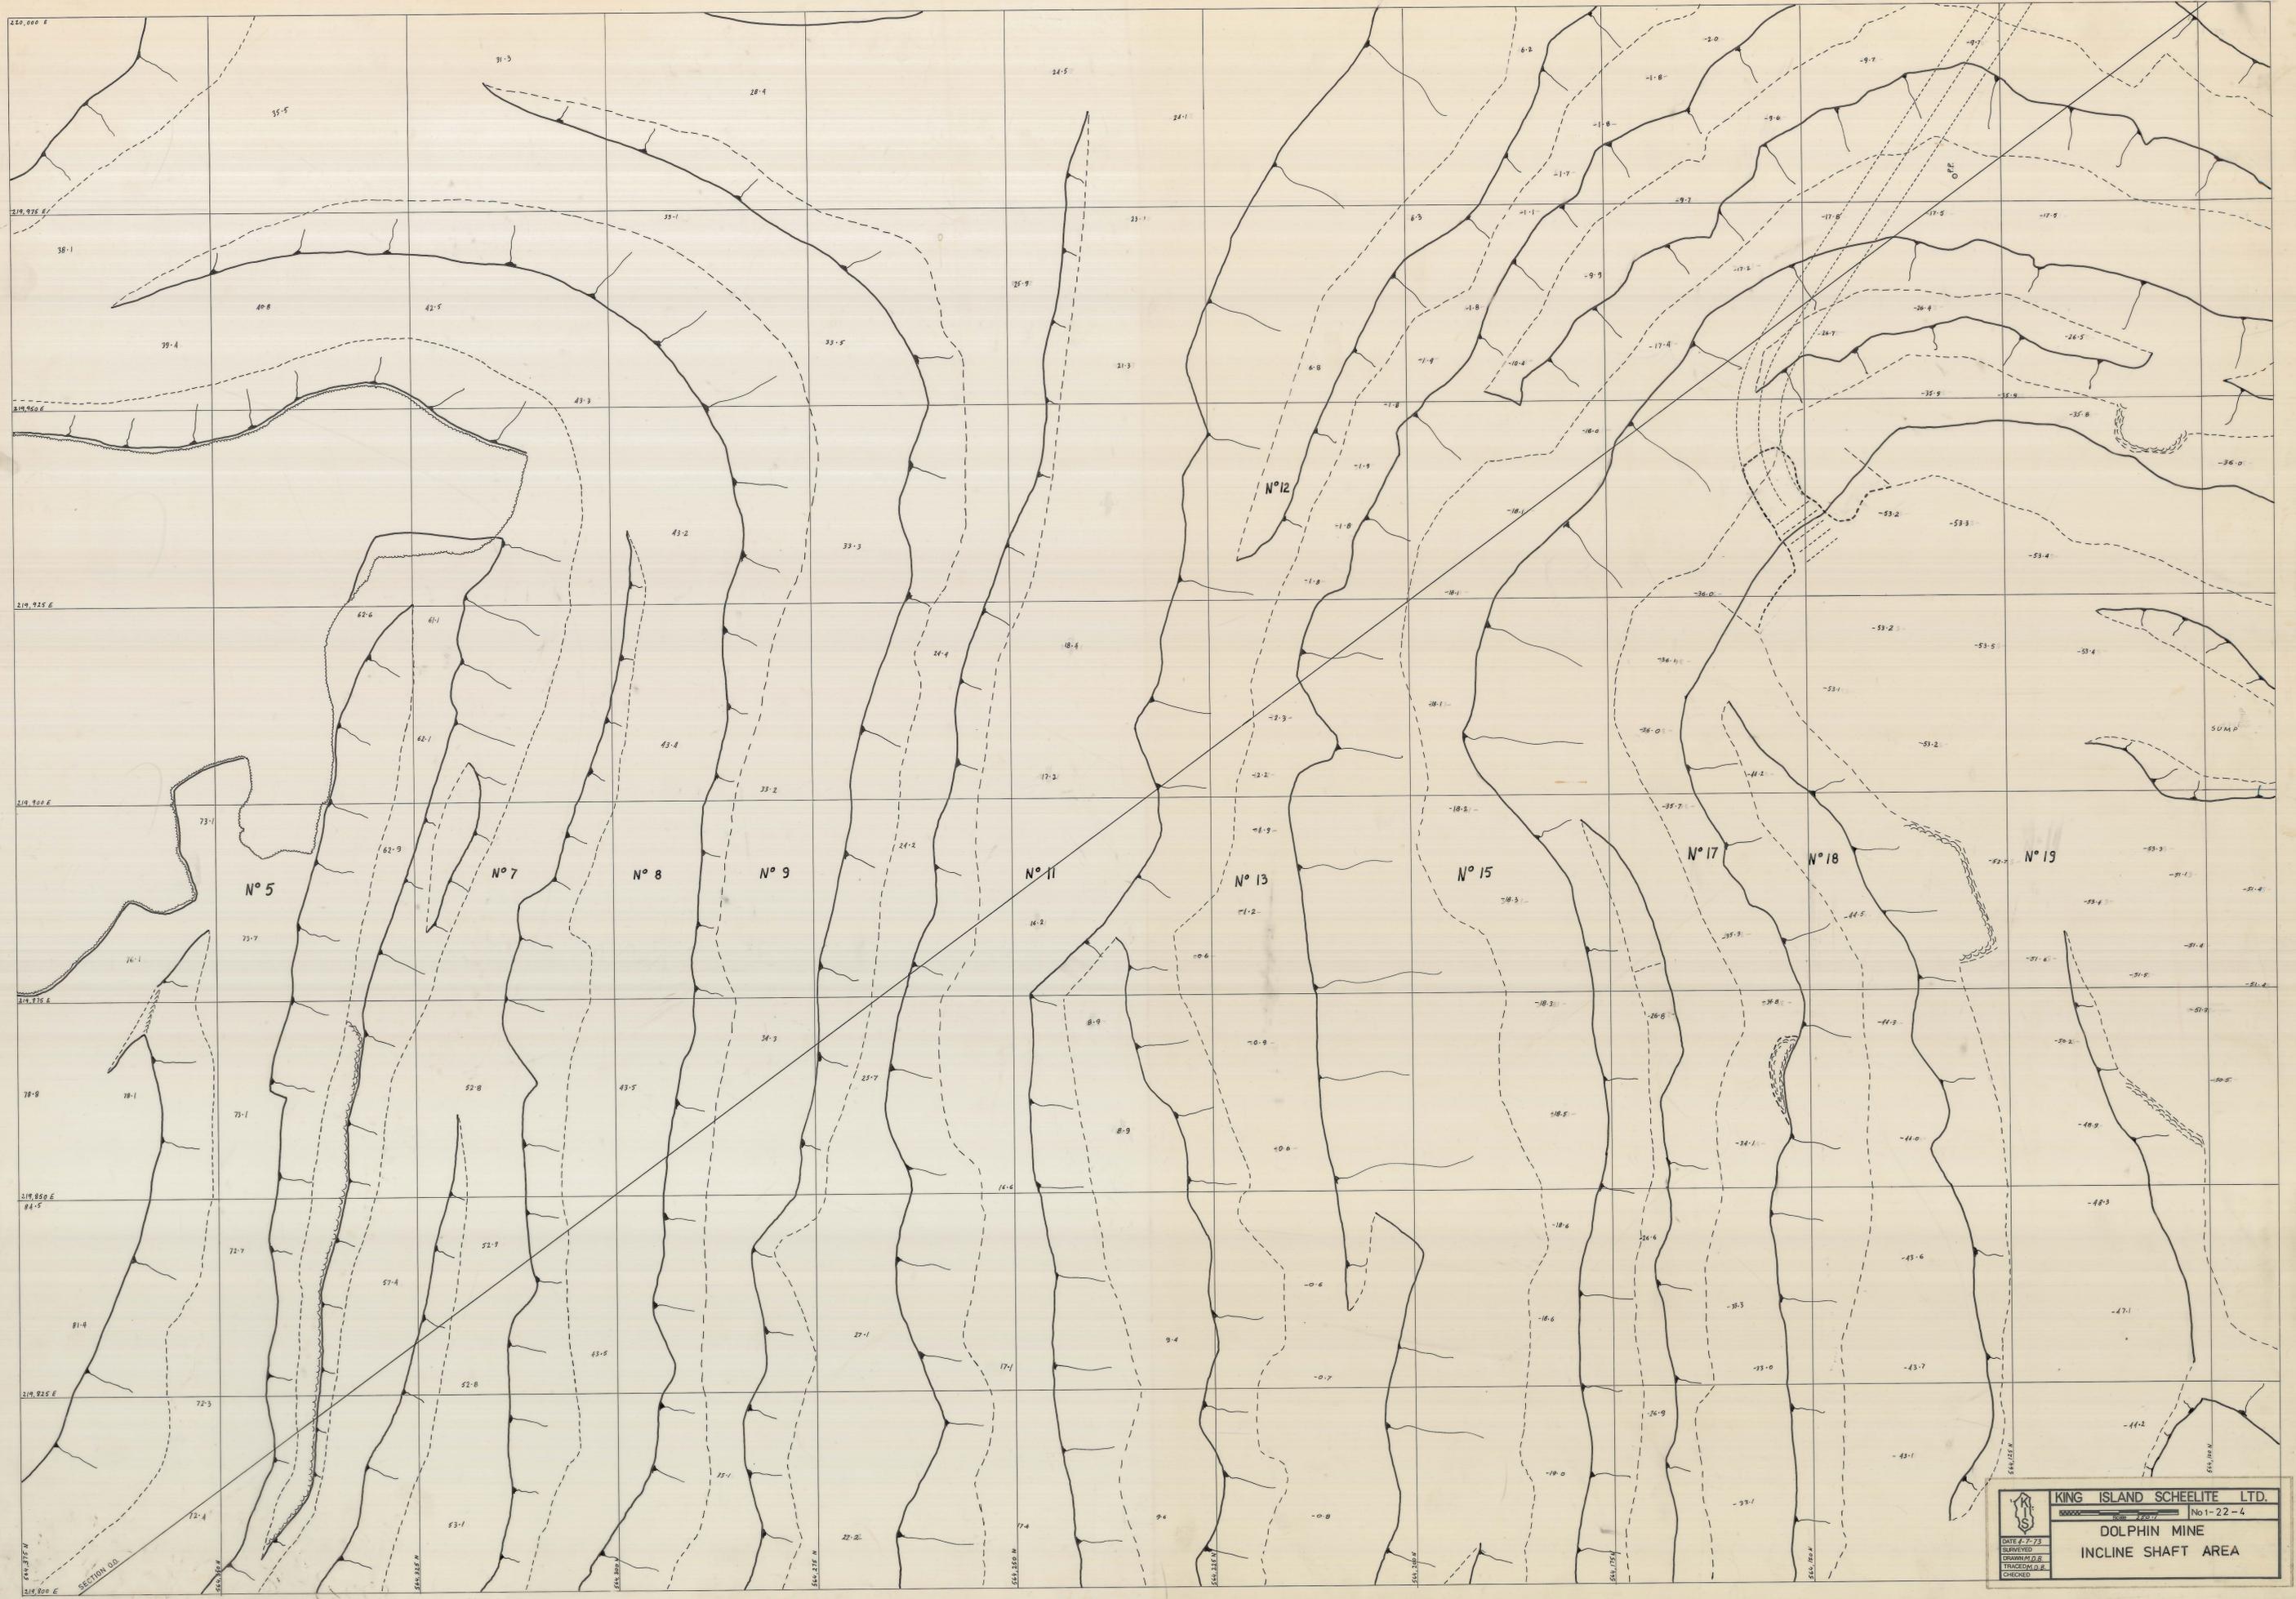

	<b>KING ISLAND SCHEELITE LTD.</b>
	800000 50m 1:20000
<b>DOLPHIN MINE</b>	
<b>INCLINE SHAFT AREA</b>	
DATE 7-7-73	
DRAWN BY D.B.	
TRACED BY D.B.	
CHECKED	