
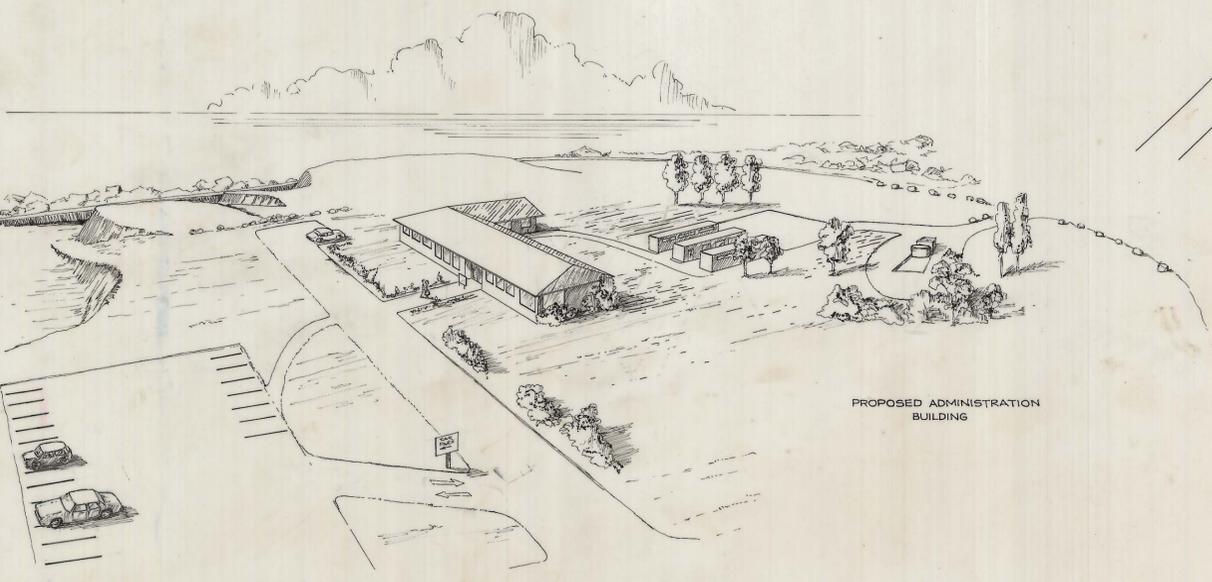


- (A) BUILD UP ROADS TO A SUITABLE HEIGHT.
- (B1) CATCHMENT DRAIN TO TAKE OVERFLOW OF WATER FROM FILL PLANT.
- (B2) PIPE OUTLET INTO MAIN DRAIN.
- (C) DAM WALLS.
- (D) RETURN PUMP SET-UPS.
- (E1) (E2) INLET PIPES TO SETTLING PONDS.
- (E3) (E4) OVERFLOW PIPES.
- (F) DRAINAGE CHANNEL DAM WALL (FUTURE).
- (G) AREA TO BE FILLED, SOILED AND GRASSED.
- (H) MILL FRESHWATER DRAIN EXTENSION.
- (I) TOPSOILED AND GRASSED AFTER THE COMPLETION OF (H).
- (J) ESTABLISHMENT OF FRESHWATER POND WITH OVERFLOW TO THE SEA.
- (K) AREA TO BE FILLED, SOILED AND GRASSED.

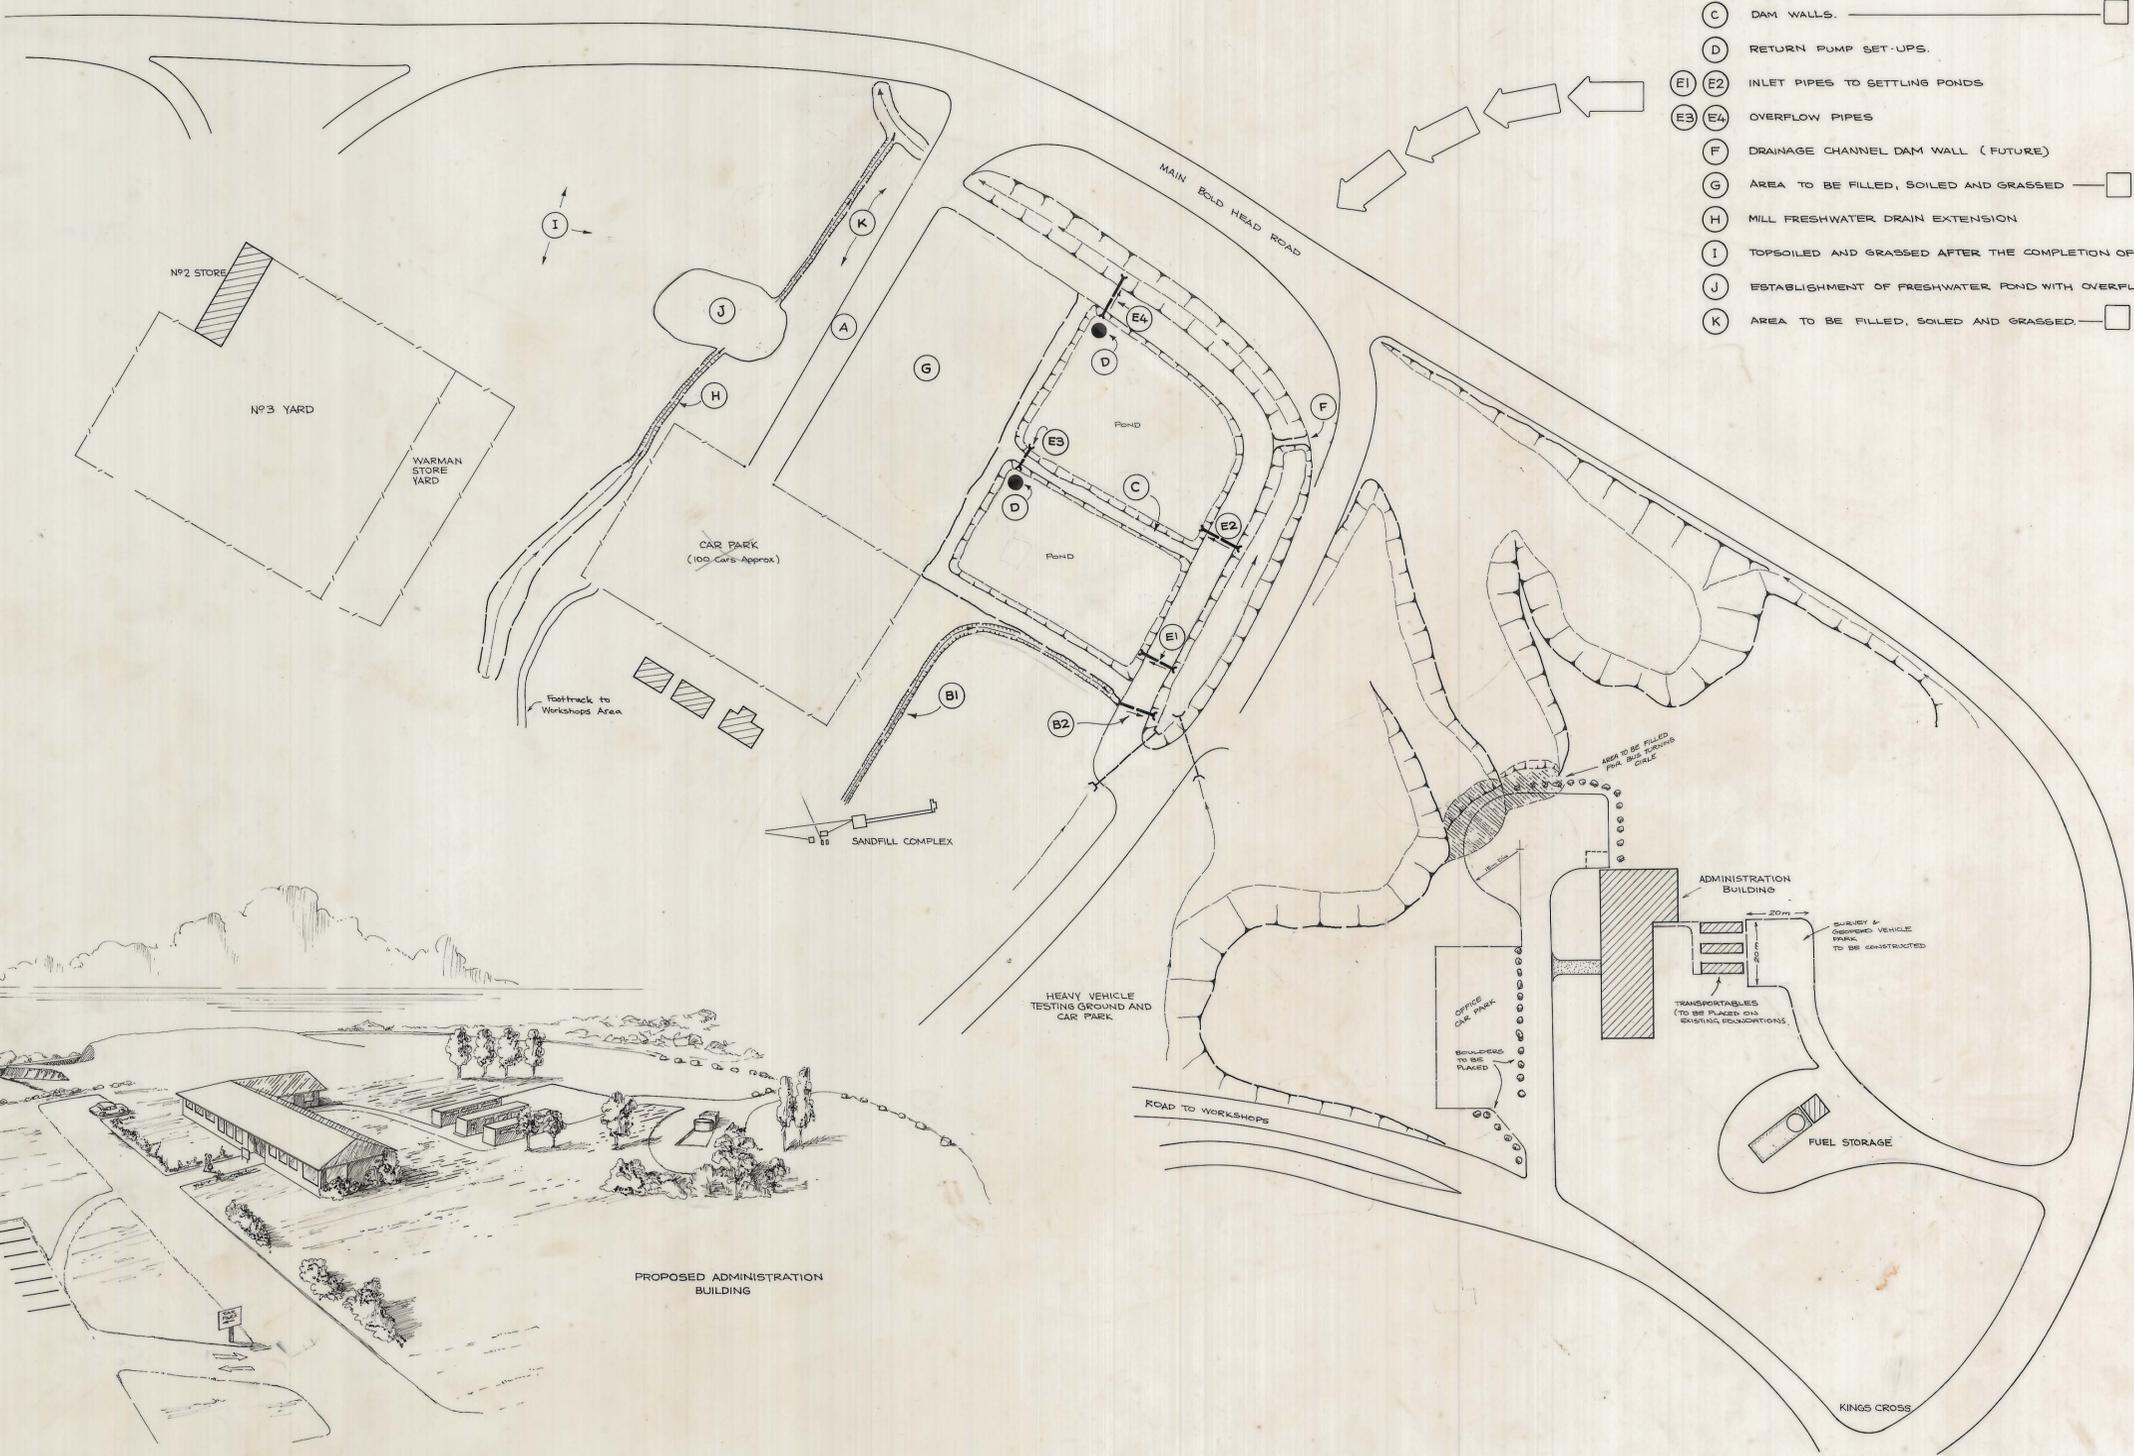

SCALE 1:1000	LOCATION	
	SUBJECT PROPOSED SURFACE REDEVELOPMENT	
		GRASSY KING ISLAND PLAN NUMBER 03WA22 - 1003