
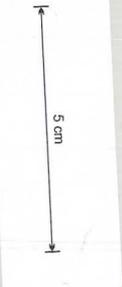


PROPOSED REDEVELOPMENT OF  
OLD SALVAGE YARD.

Scale 1:1000 16-9-77

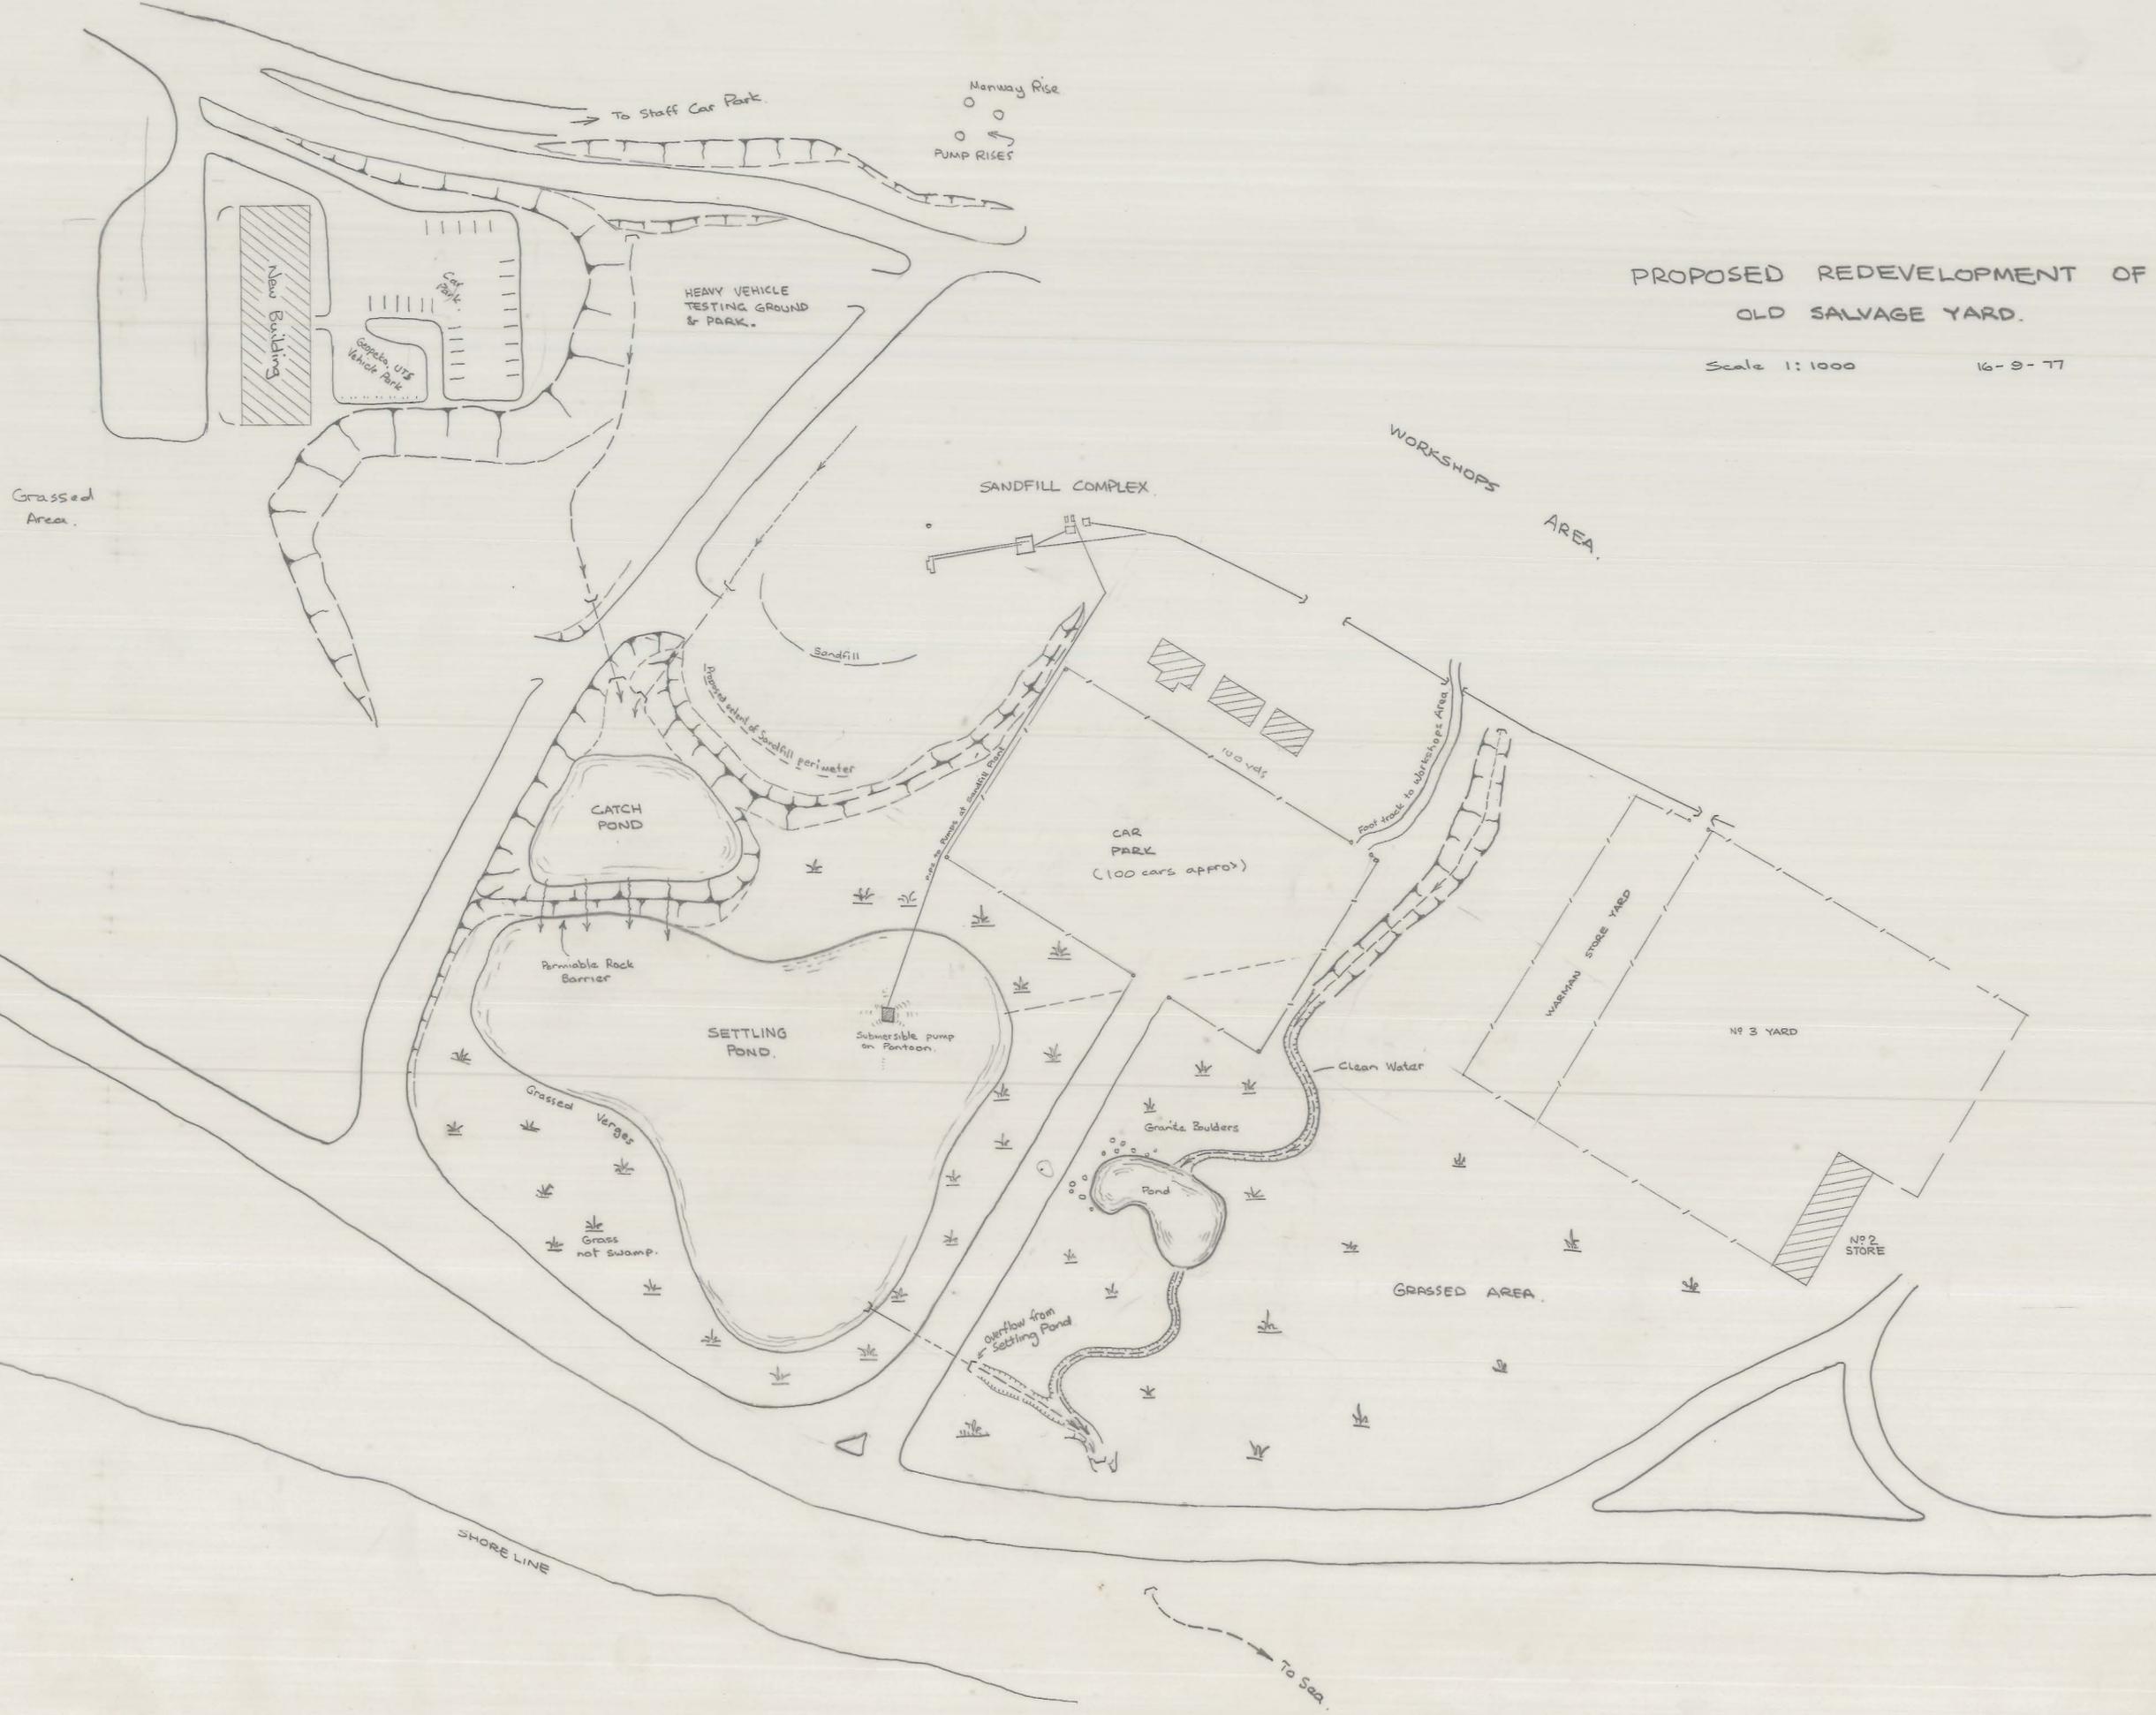

0374\_2451