
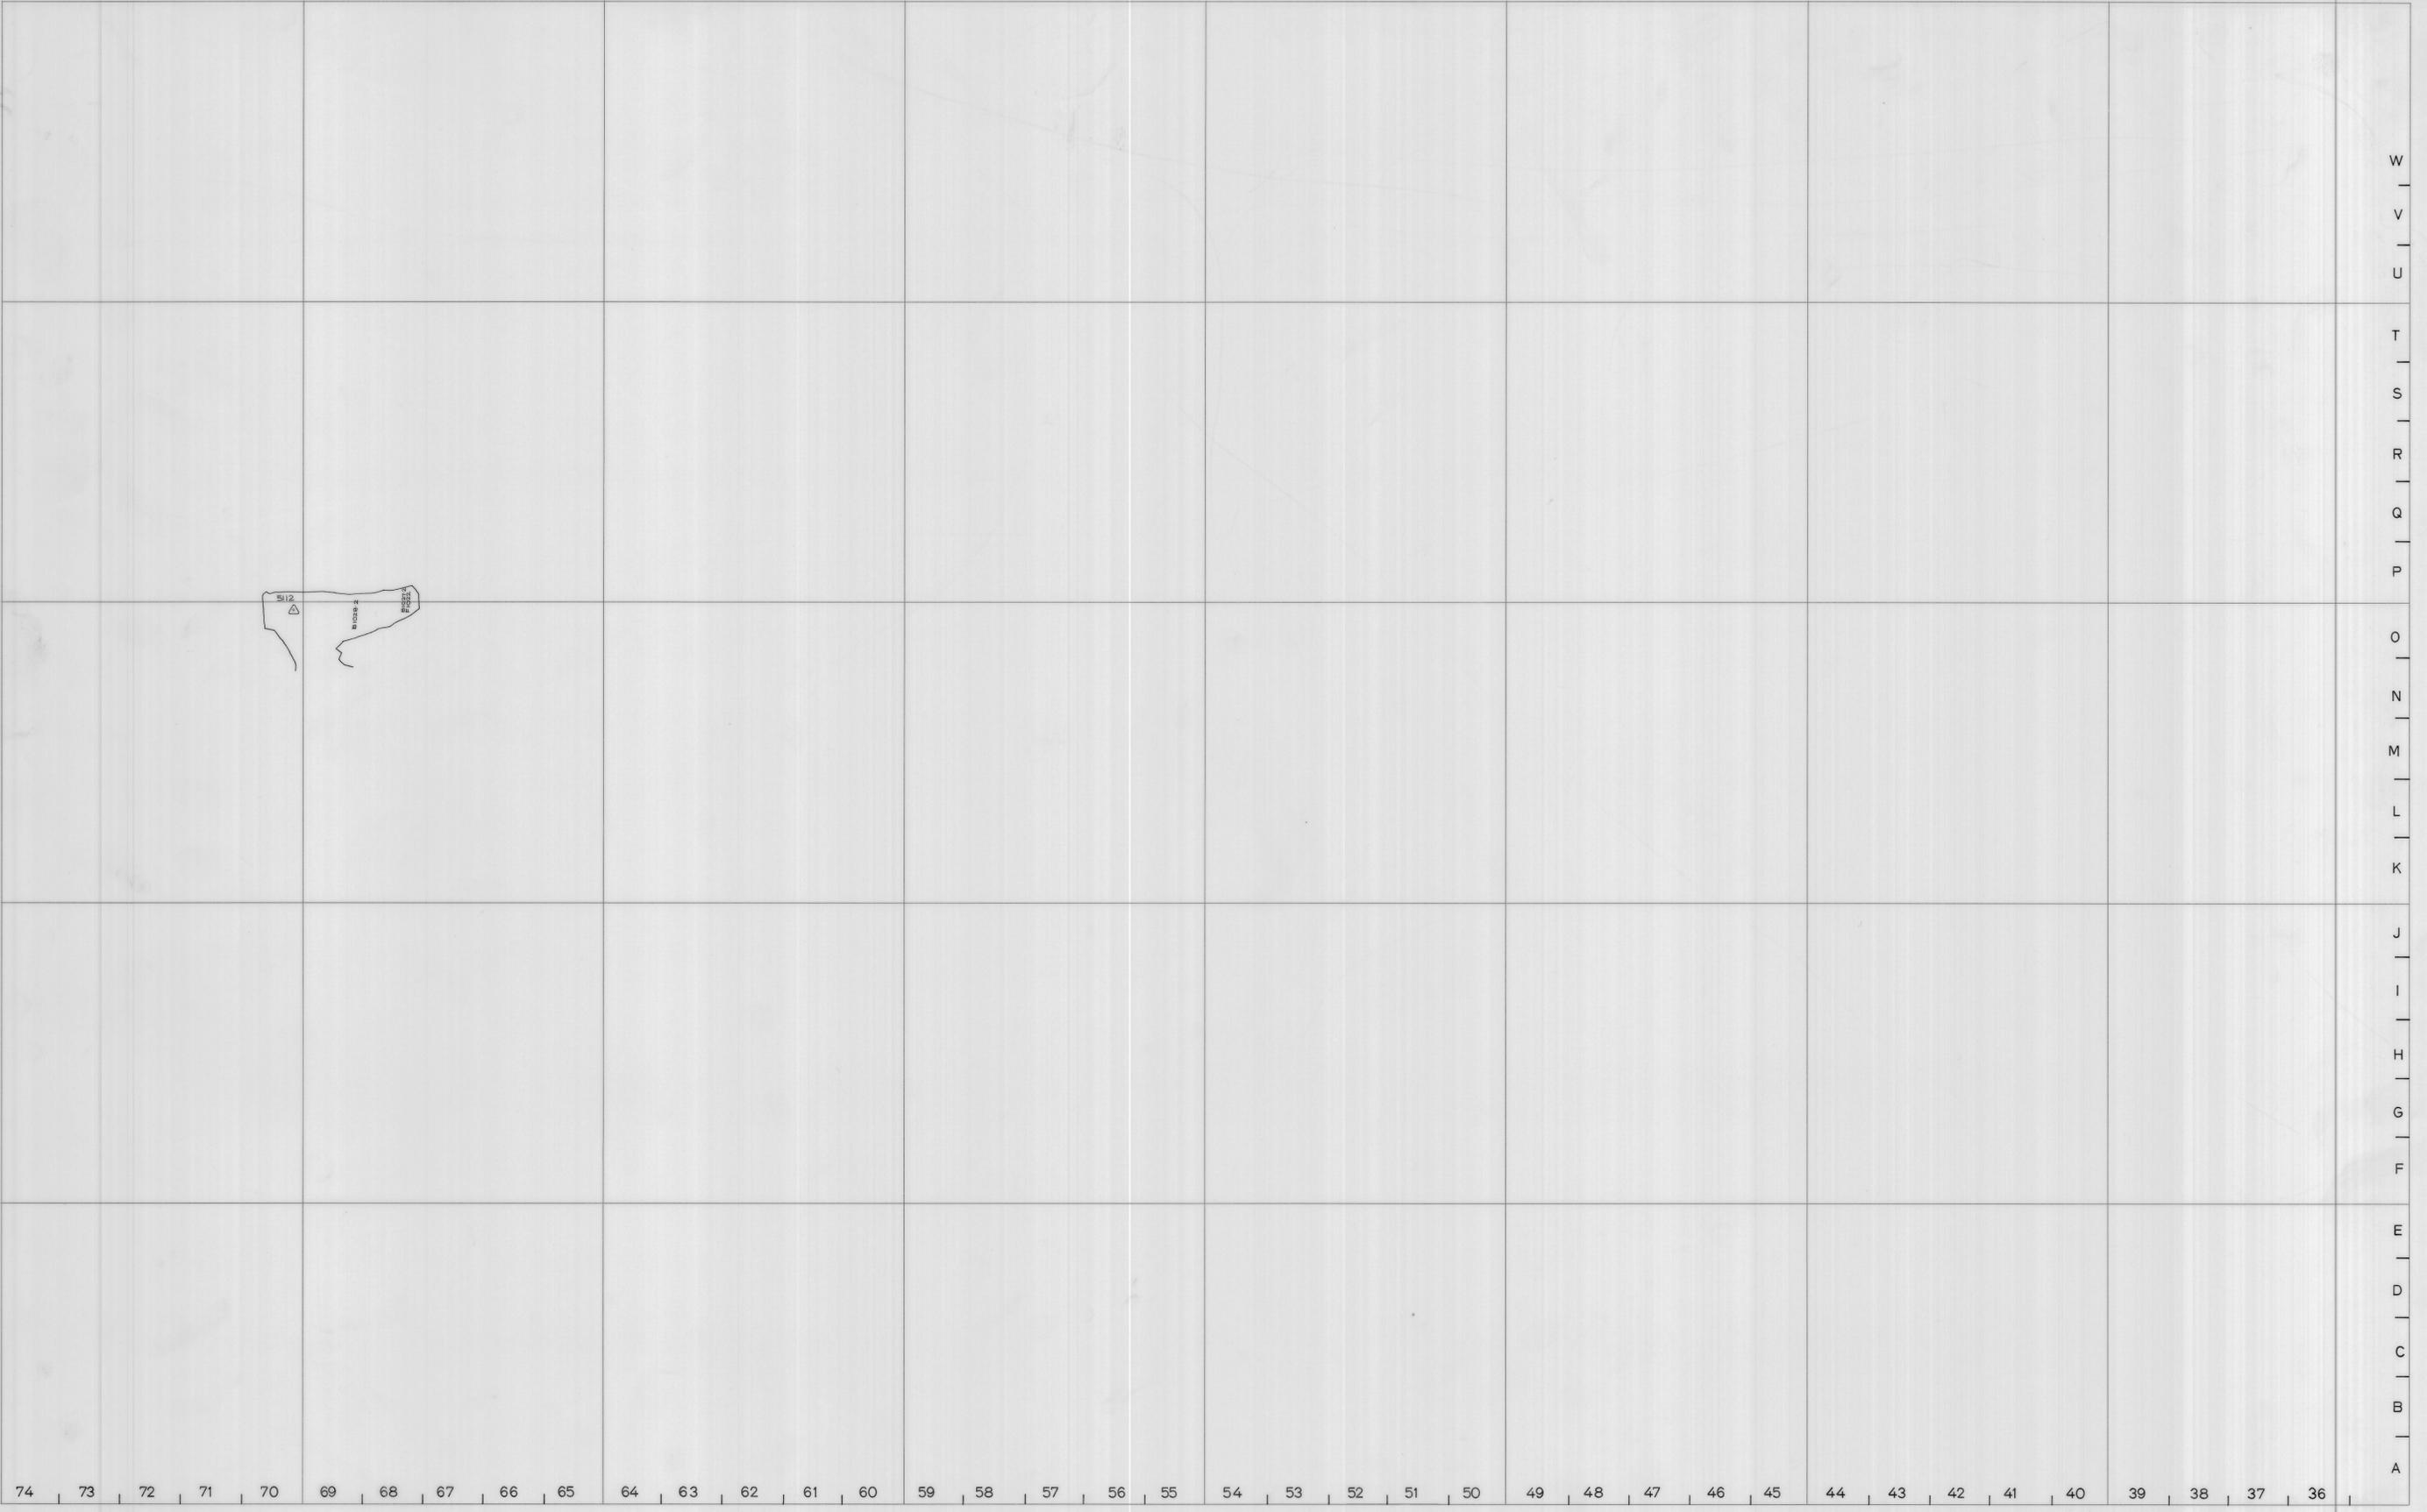


0374-246

04BH15-102-93

P62  
8th  
Lift

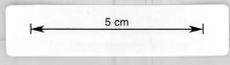

W  
V  
U  
T  
S  
R  
Q  
P  
O  
N  
M  
L  
K  
J  
I  
H  
G  
F  
E  
D  
C  
B  
A

74 73 72 71 70 69 68 67 66 65 64 63 62 61 60 59 58 57 56 55 54 53 52 51 50 49 48 47 46 45 44 43 42 41 40 39 38 37 36

	SCALE 1:500	LOCATION BOLD HEAD MINE	<p>KING ISLAND SCHEELITE A DIVISION OF WARMAN INTERNATIONAL</p> <p>GRASSY 5 KING ISLAND</p> <p>PLAN NUMBER 102-93</p> <p>04BH15- 102 - 93</p>
		SUBJECT P62 STOPE [ 7th Lift ]	
		north	