


5 cm

0374_2462

03DM02 - 1980/81 A
BUDGET DEVELOPMENT

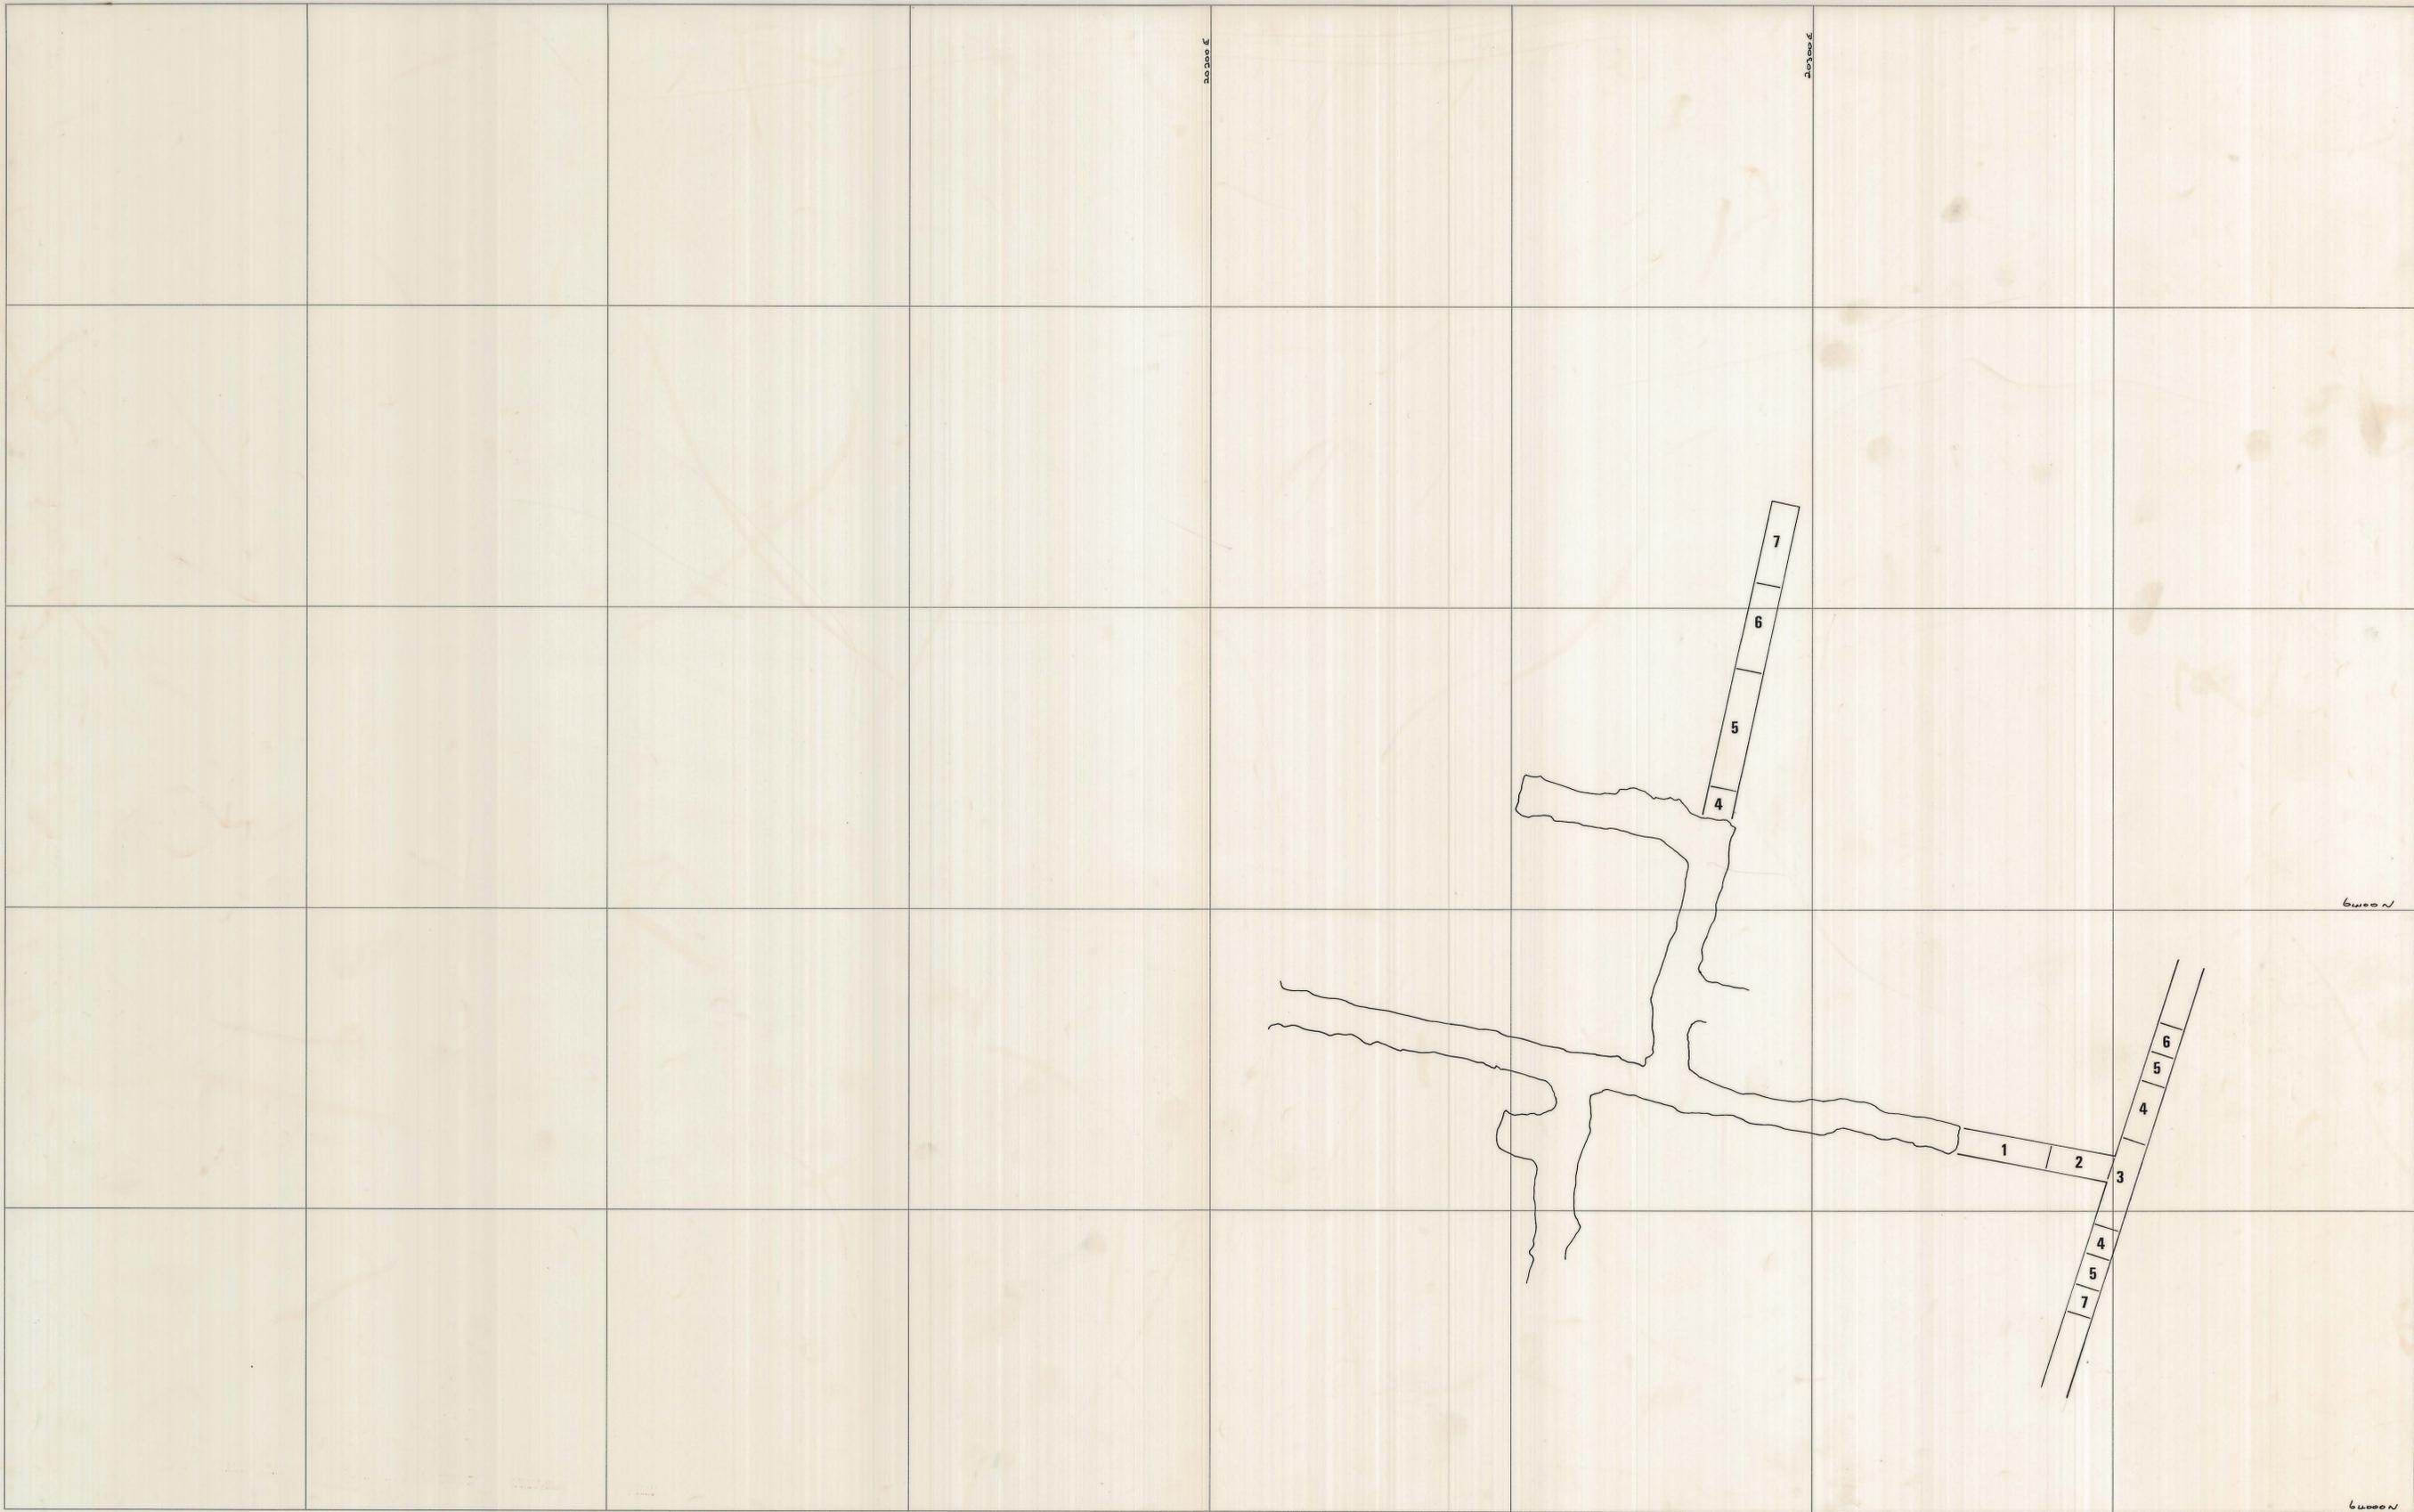

62000

62000

<p style="text-align: center;">APPROVAL</p> <p>PLANNING ENG.:</p> <p>SENIOR PLAN. ENG.:</p> <p>MINE SUPT.:</p> <p>G. MINING SUPT.:</p> <p>SENIOR SURV'R.:</p> <p>SENIOR GEOLOGIST.:</p> <p>SURVEYOR.:</p>		<p style="text-align: center;">COPY</p>	<p style="text-align: center;">SCALE 1: 500</p>	<p style="text-align: center;">LOCATION DOLPHIN MINE</p> <p style="text-align: center;">SUBJECT BUDGET DEVELOPMENT 1980/81 - 150 m RL</p>	<p style="text-align: center;">north</p>	<p style="text-align: center;">KIS KING ISLAND SCHEELITE A DIVISION OF BARRAN INTERNATIONAL</p> <p>GRASSY KING ISLAND 30480</p> <p>PLAN NUMBER 03DM02-1980/81A</p>
--	--	--	---	---	--	---