


5 cm

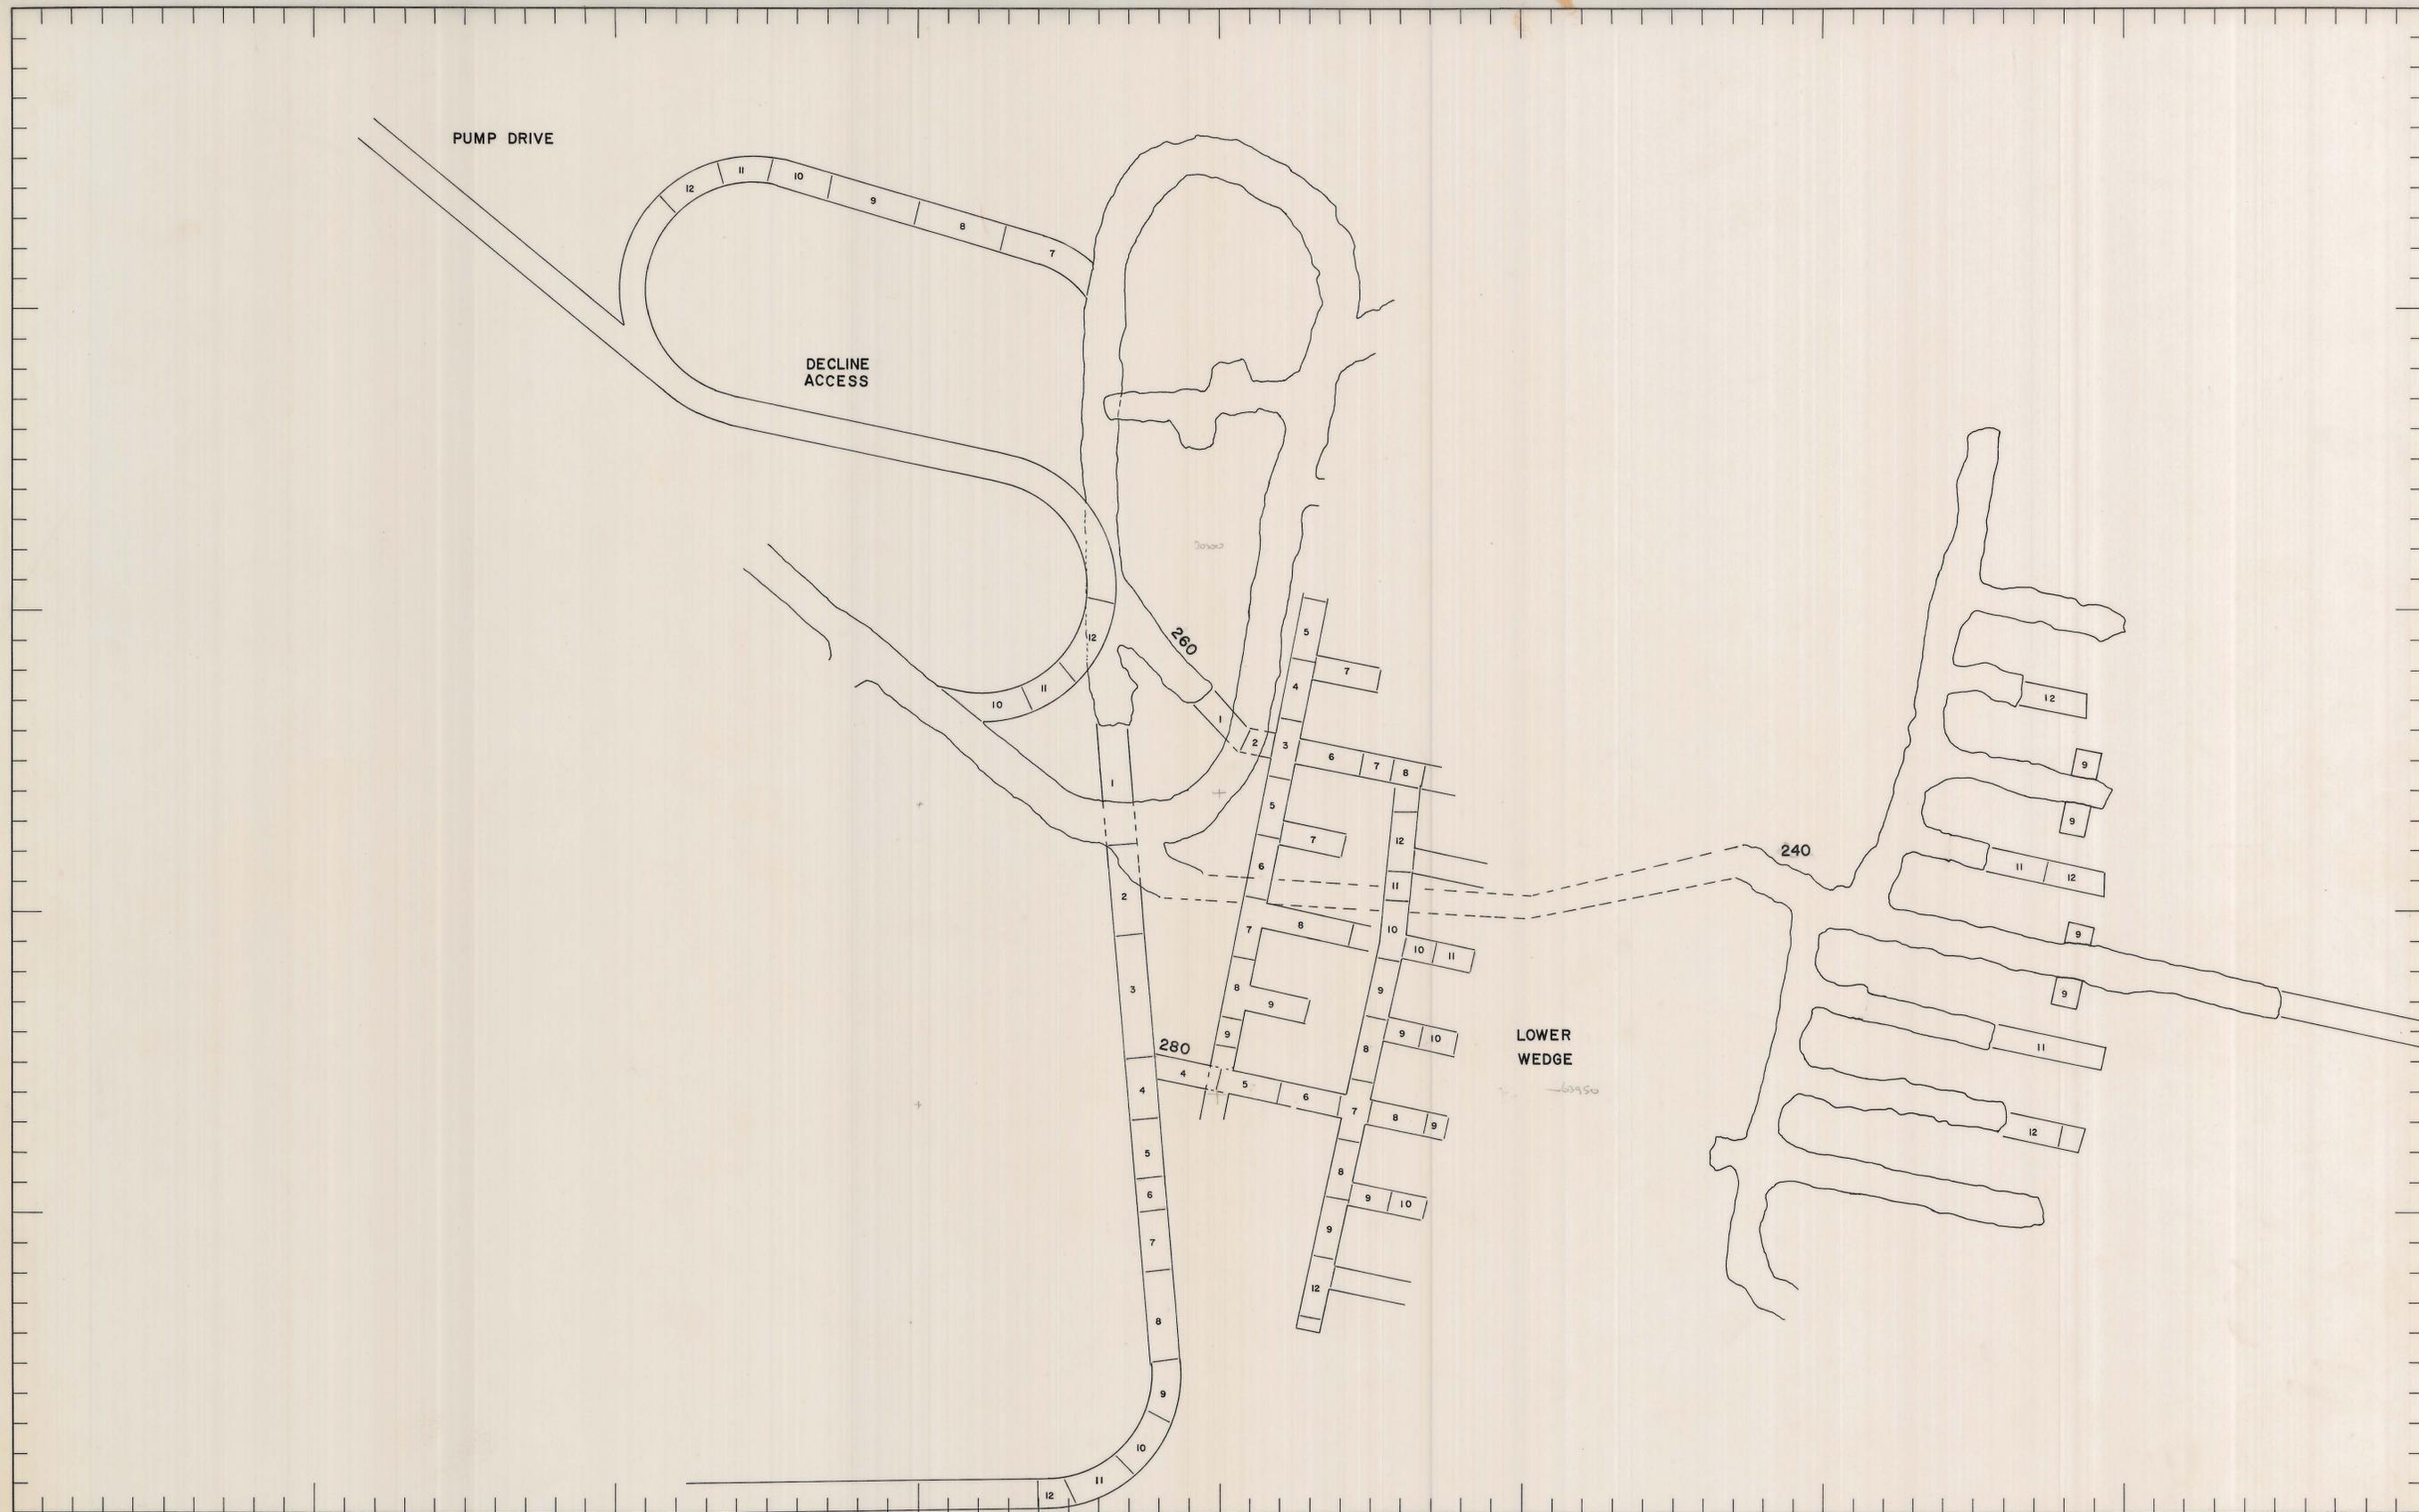

REVISIONS

NO	DATE	INITIALS

APPROVAL		INITIALS	DATE
PLANNING ENGINEER			
SNR. PLANNING ENGINEER			
TECHNICAL SERVICES SUPT.	agc		7/7/80
GENERAL MINING SUPT.			
MINE SUPT.			
SNR. SURVEYOR			
SNR. GEOLOGIST			

SCALE 1:500

LOCATION
DOLPHIN MINE

SUBJECT
BUDGET DEVELOPMENT 1980/81
-240 to 280m. R.L.

KIS KING ISLAND SCHEELITE
A Member of the Peko Waddell Group

GRASSY KING ISLAND

PRELIMINARY FINAL

PLAN NUMBER