


03DM 04 - 1030

0374_2513

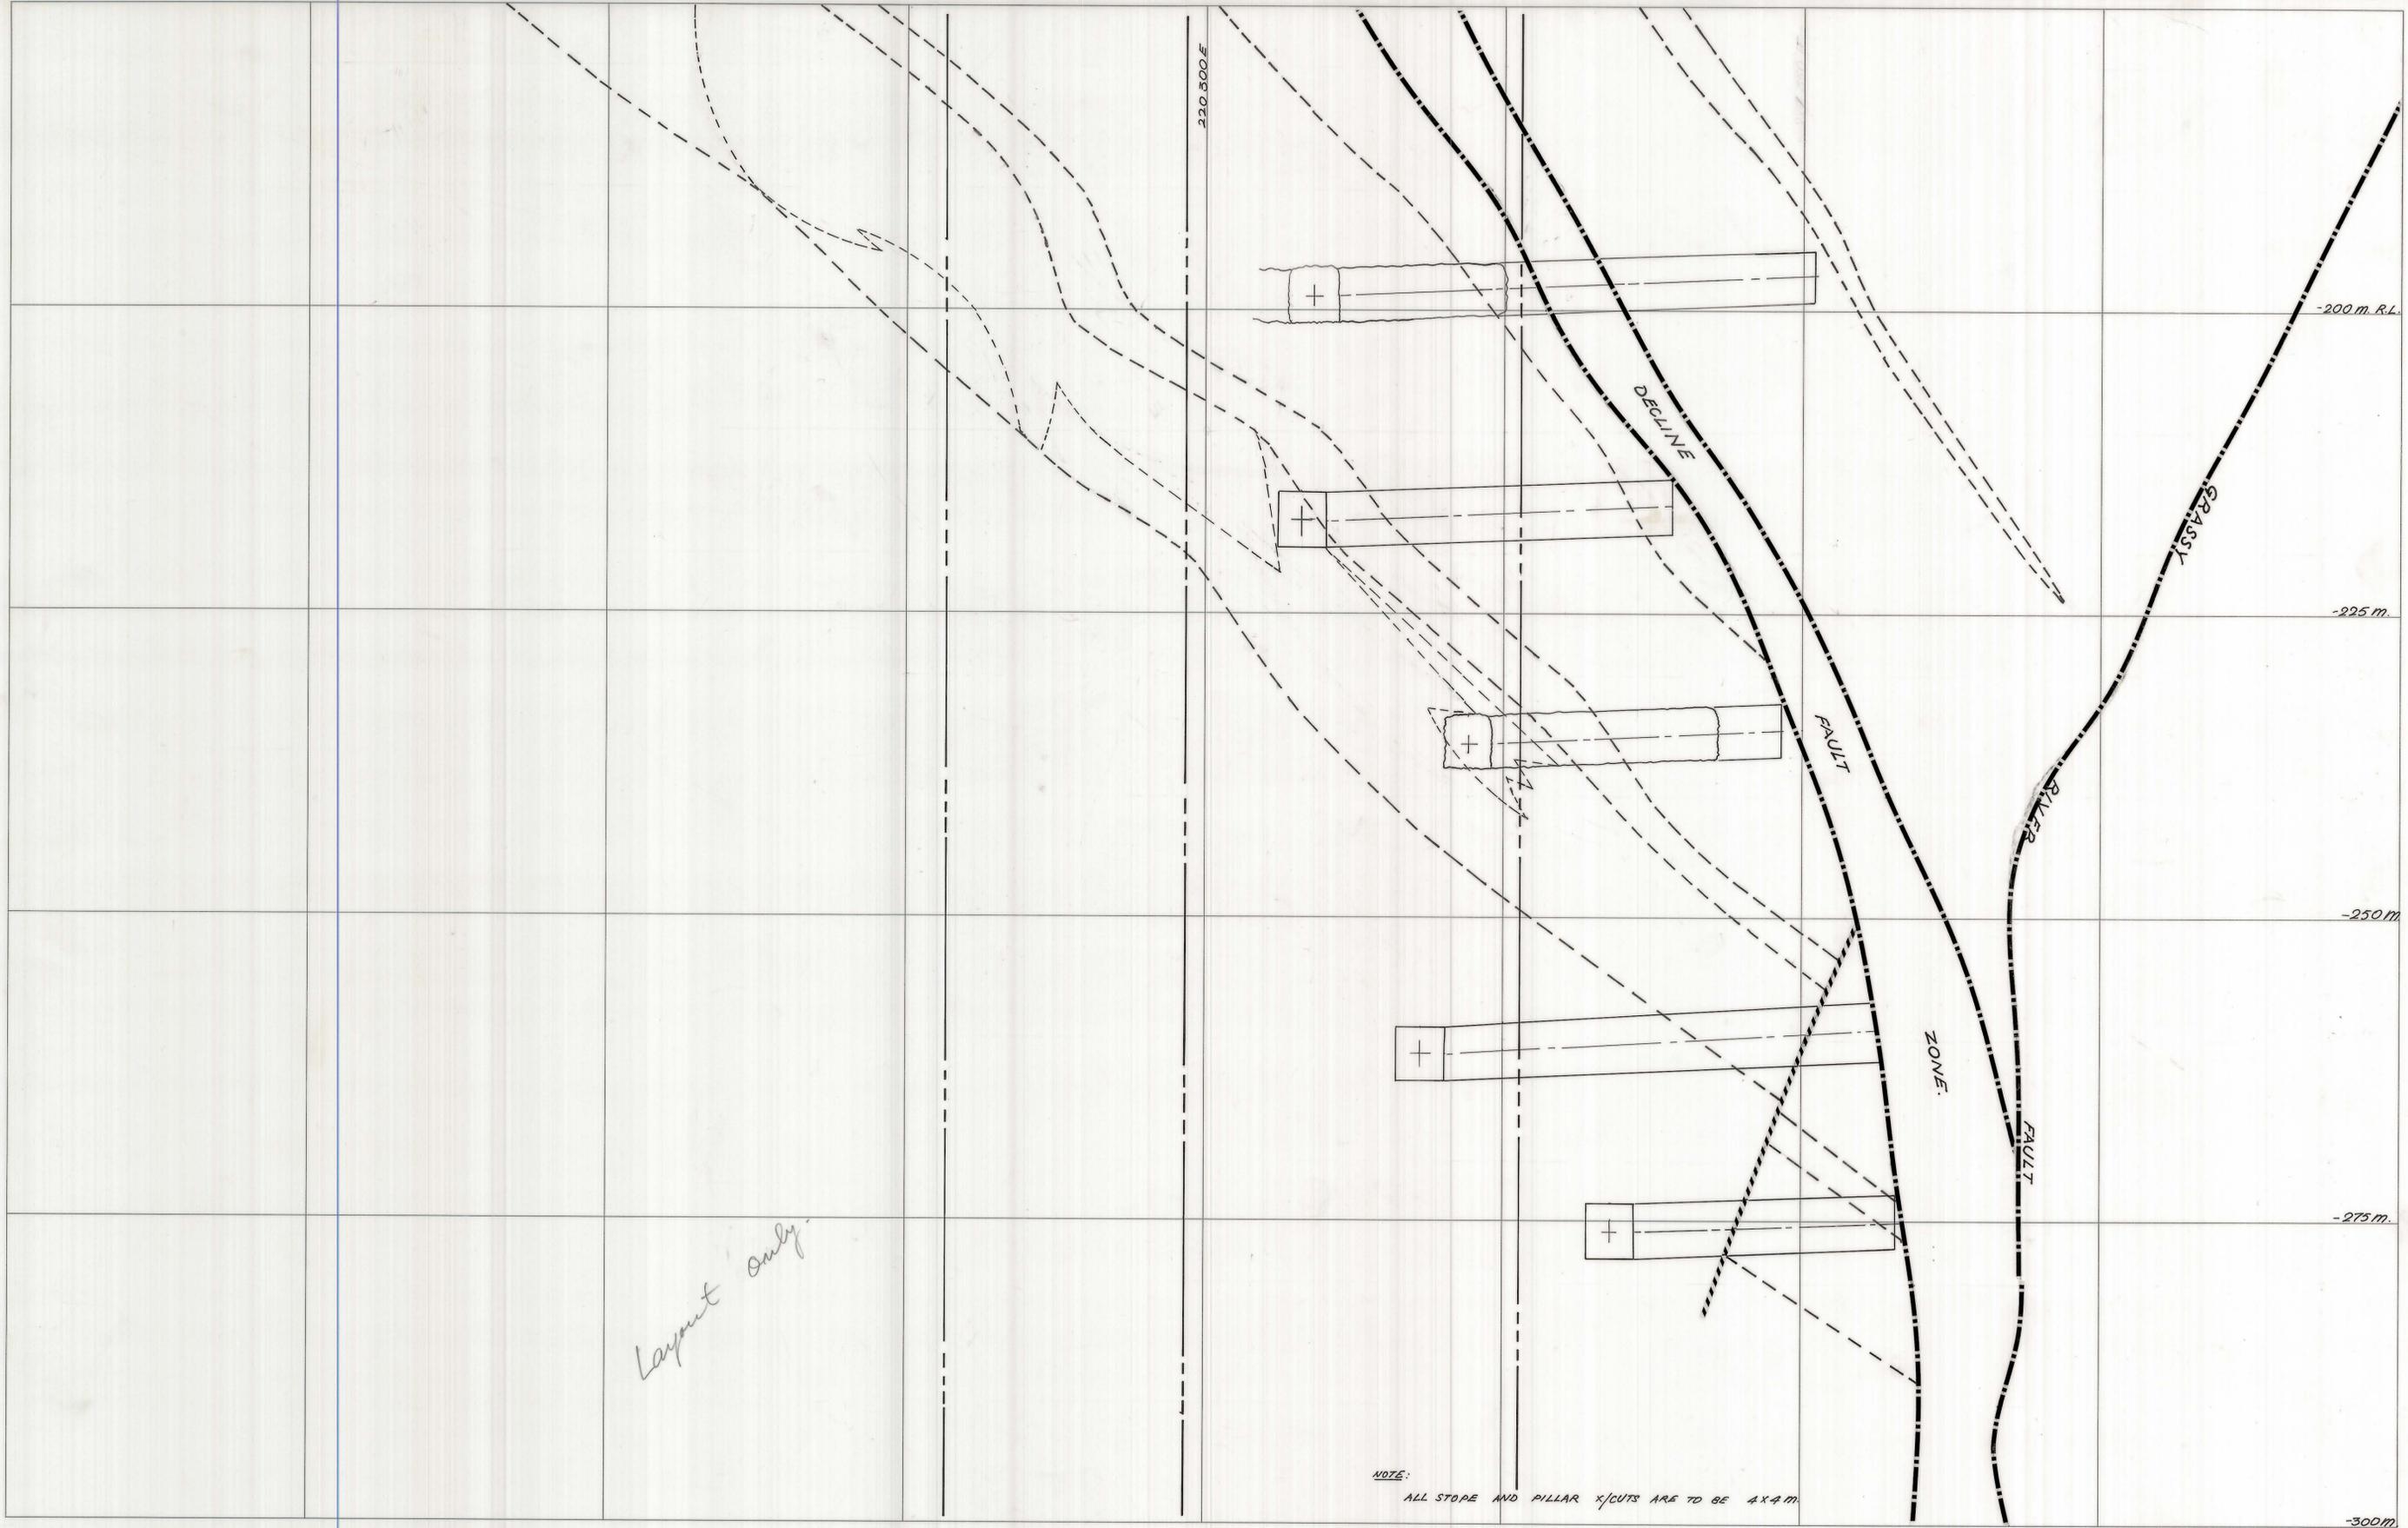

Layout only.

NOTE:
ALL STOPE AND PILLAR X/CUTS ARE TO BE 4X4M.

SCALE 1: 250	LOCATION DOLPHIN MINE.	 KING ISLAND SCHEELITE A DIVISION OF HARMAN INTERNATIONAL KING ISLAND PLAN NUMBER 03DM04 - 1030
	SUBJECT W 66 STOPE SECTION.	